


| | | | |
|---------------|----------|----|------|
| FINAL SURVEY | SURVEYED | BY | DATE |
| NOTE BOOK NO. | PLOTTED | | |
| AREAS CHECKED | DATE | | |

| | | | |
|-----------------|----------|----|------|
| ORIGINAL SURVEY | SURVEYED | BY | DATE |
| NOTE BOOK NO. | PLOTTED | | |
| AREAS CHECKED | DATE | | |

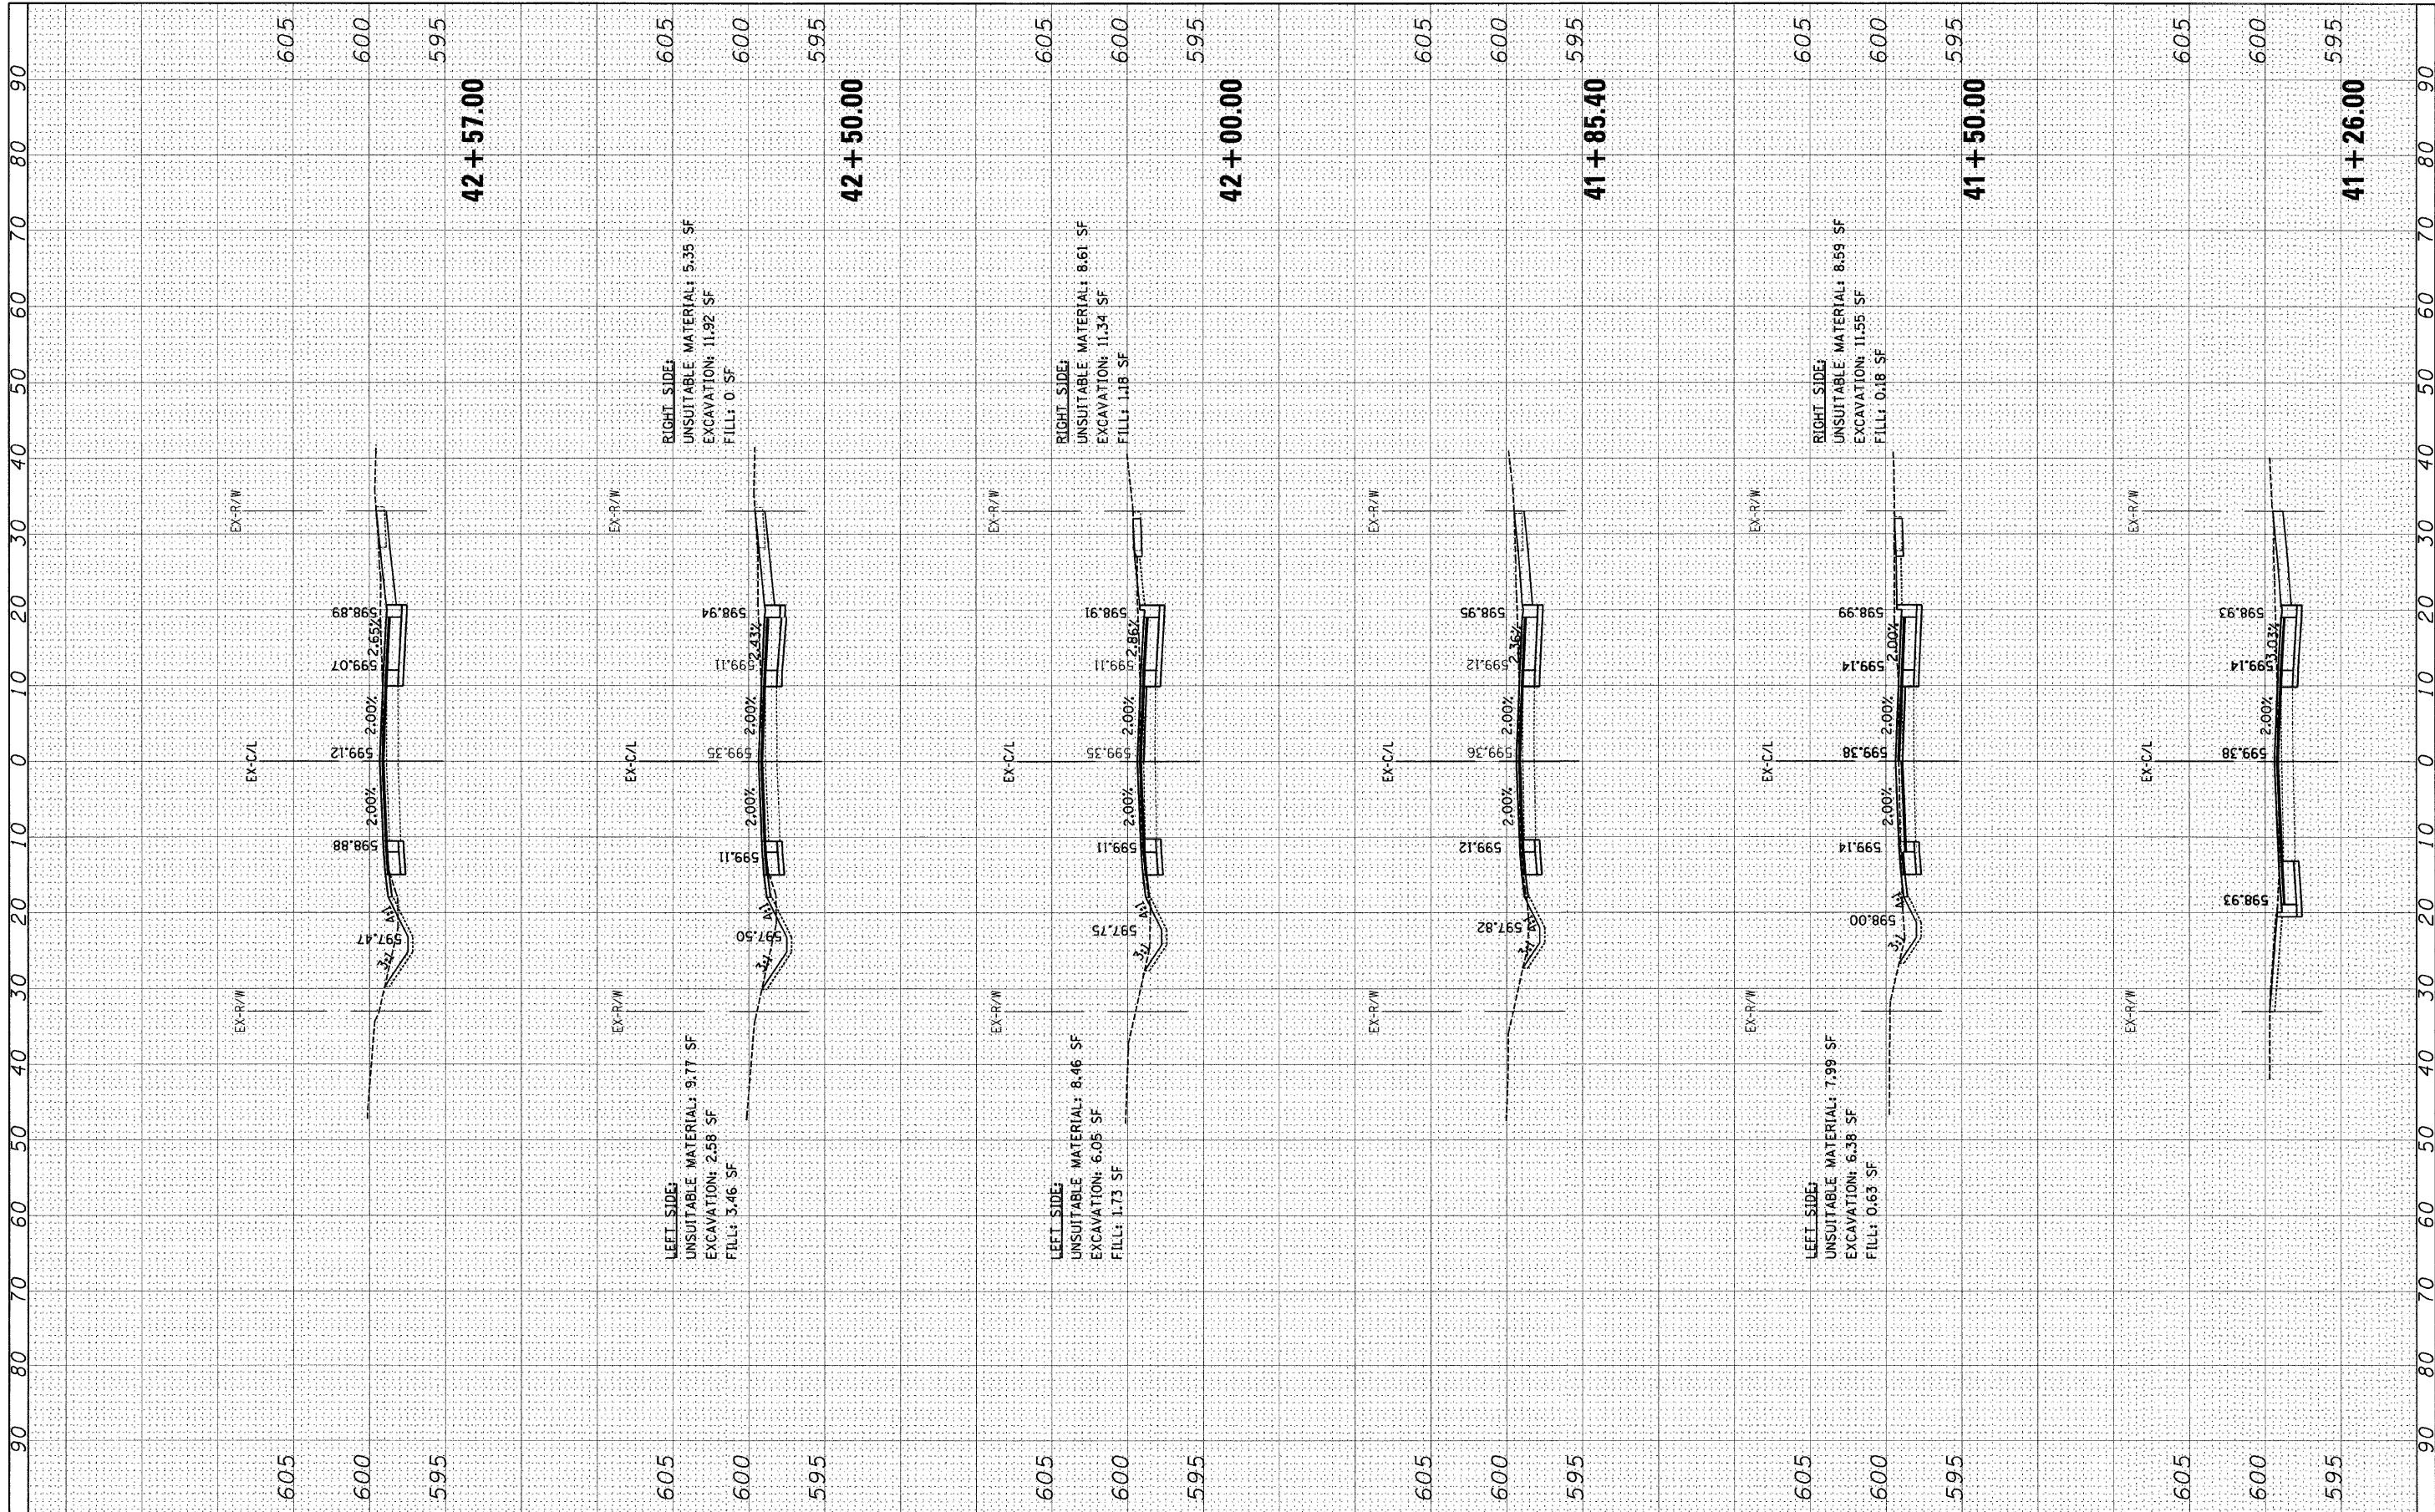

FILE NAME =
#FILE#

USER NAME = _USER_
PLOT SCALE = 10.0005' / IN.
PLOT DATE = 2/14/2011

DESIGNED - WS
DRAWN - WS
CHECKED - RS
DATE -

REVISED -
REVISED -
REVISED -
REVISED -

**STATE OF ILLINOIS
DEPARTMENT OF TRANSPORTATION**

**SBI ROUTE 52 (LOOMIS AVENUE)
CROSS SECTIONS**
SCALE: SHEET NO. OF SHEETS STA. 41+26.00 TO STA. 42+57.00

| SBI RTE. | SECTION | COUNTY | TOTAL SHEETS | SHEET NO. |
|---------------------------|------------|--------|--------------|--------------------|
| 52 | 522 X-RS-1 | COOK | 44 | 31 |
| | | | | CONTRACT NO. 60K87 |
| ILLINOIS FED. AID PROJECT | | | | |