


# Traffic Control Plan Stage I

Refer to Standard 701606-06 for additional details, signing & devices.

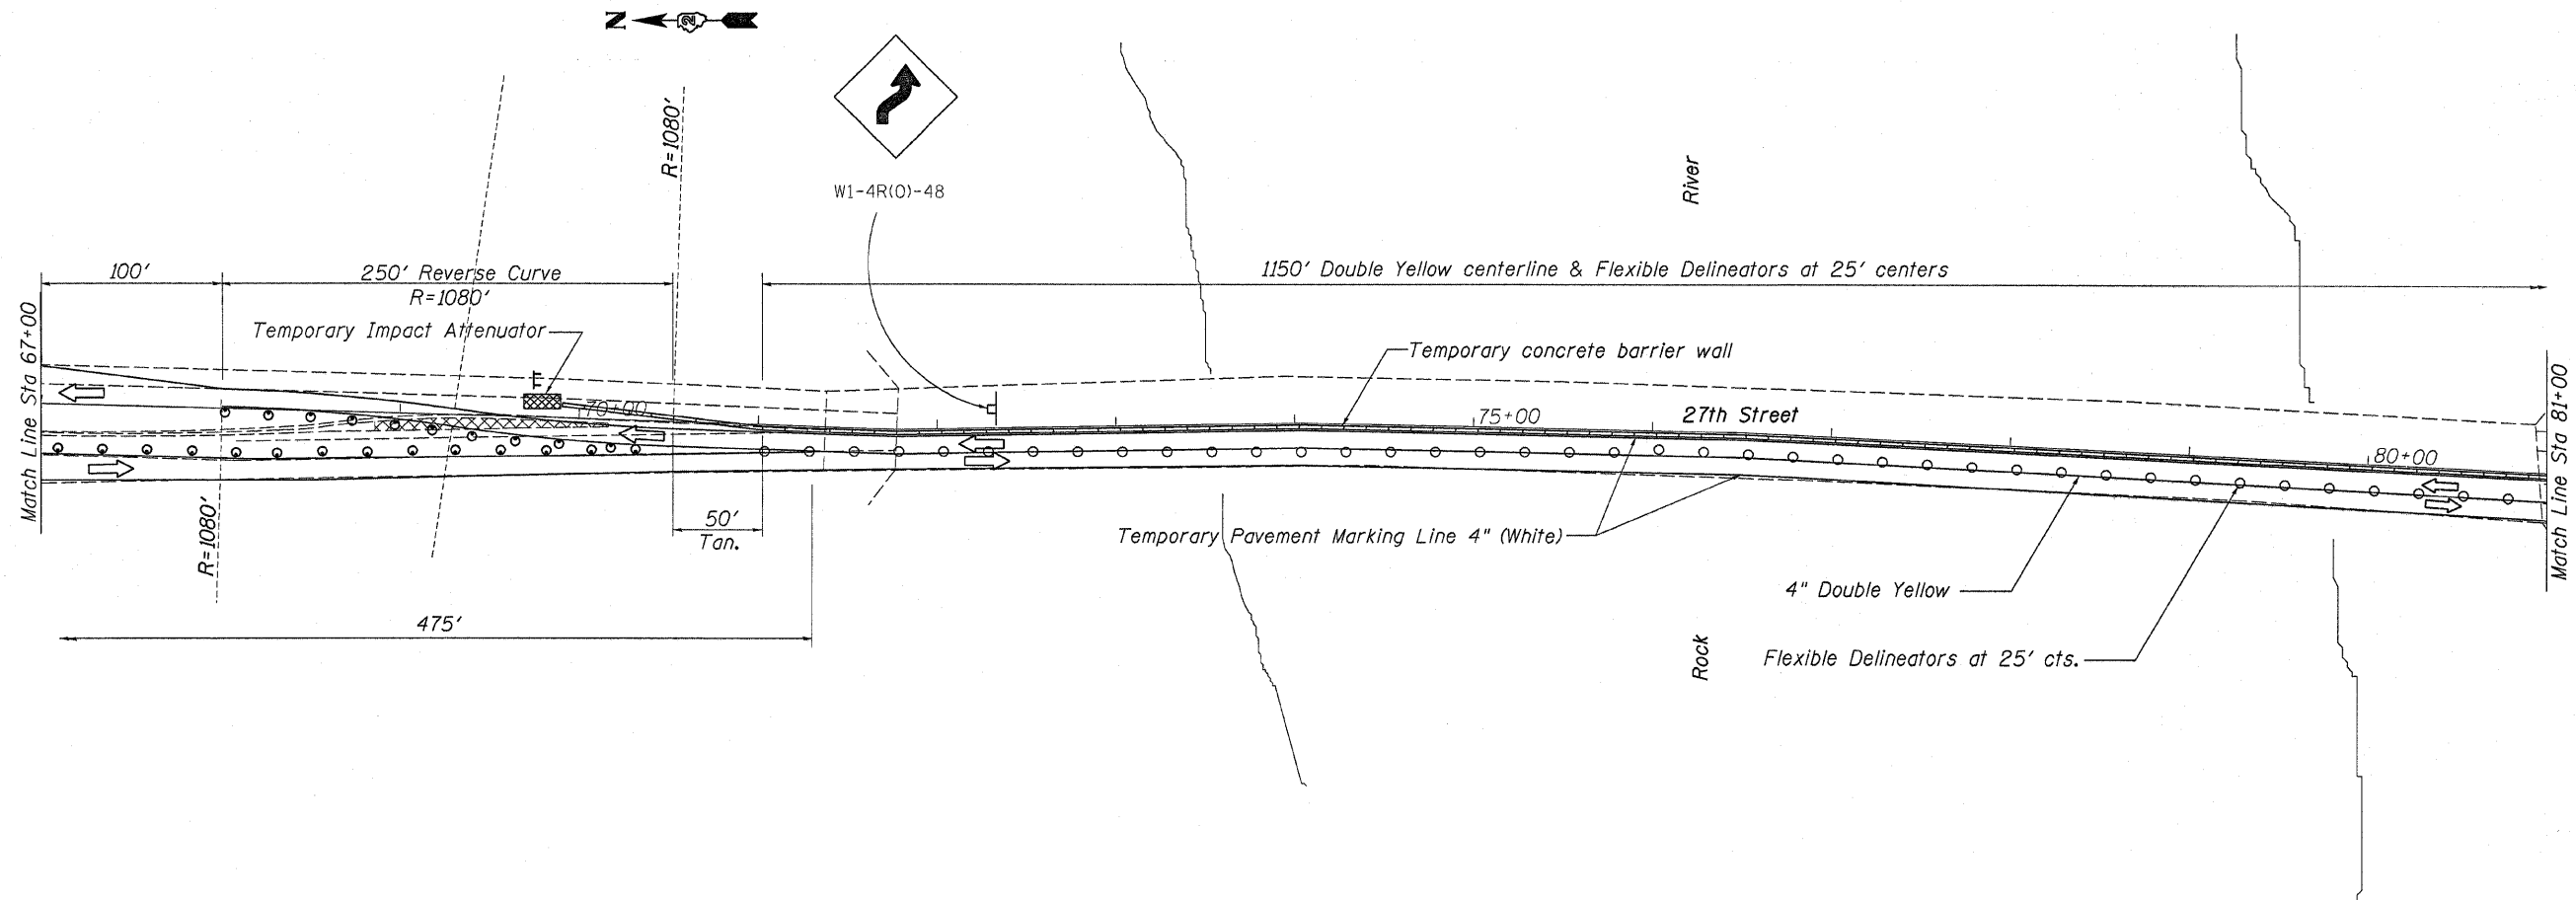

FILE NAME =	USER NAME = linkdj	DESIGNED -	REVISED -	<b>STATE OF ILLINOIS DEPARTMENT OF TRANSPORTATION</b>	<b>STAGE I TRAFFIC CONTROL</b>	F.A.U. RTE.	SECTION	COUNTY	TOTAL SHEETS	SHEET NO.	
G:\BR\CADD plans\Rock Island County\081047\2010\0810047.dgn		DRAWN -	REVISED -			5834	015BRM	Rock Island	22	6	
PLOT SCALE = 50.0000' / IN.		CHECKED -	REVISED -			CONTRACT NO. 64G70					
PLOT DATE = Fri Dec 10 10:31:05 2010		DATE -	REVISED -			ILLINOIS FED. AID PROJECT					
						SCALE: _____	SHEET NO. ____ OF ____ SHEETS	STA. _____ TO STA. _____			