


Traffic Control Plan Stage II

Refer to Standard 701606-06 for additional details, signing & devices.

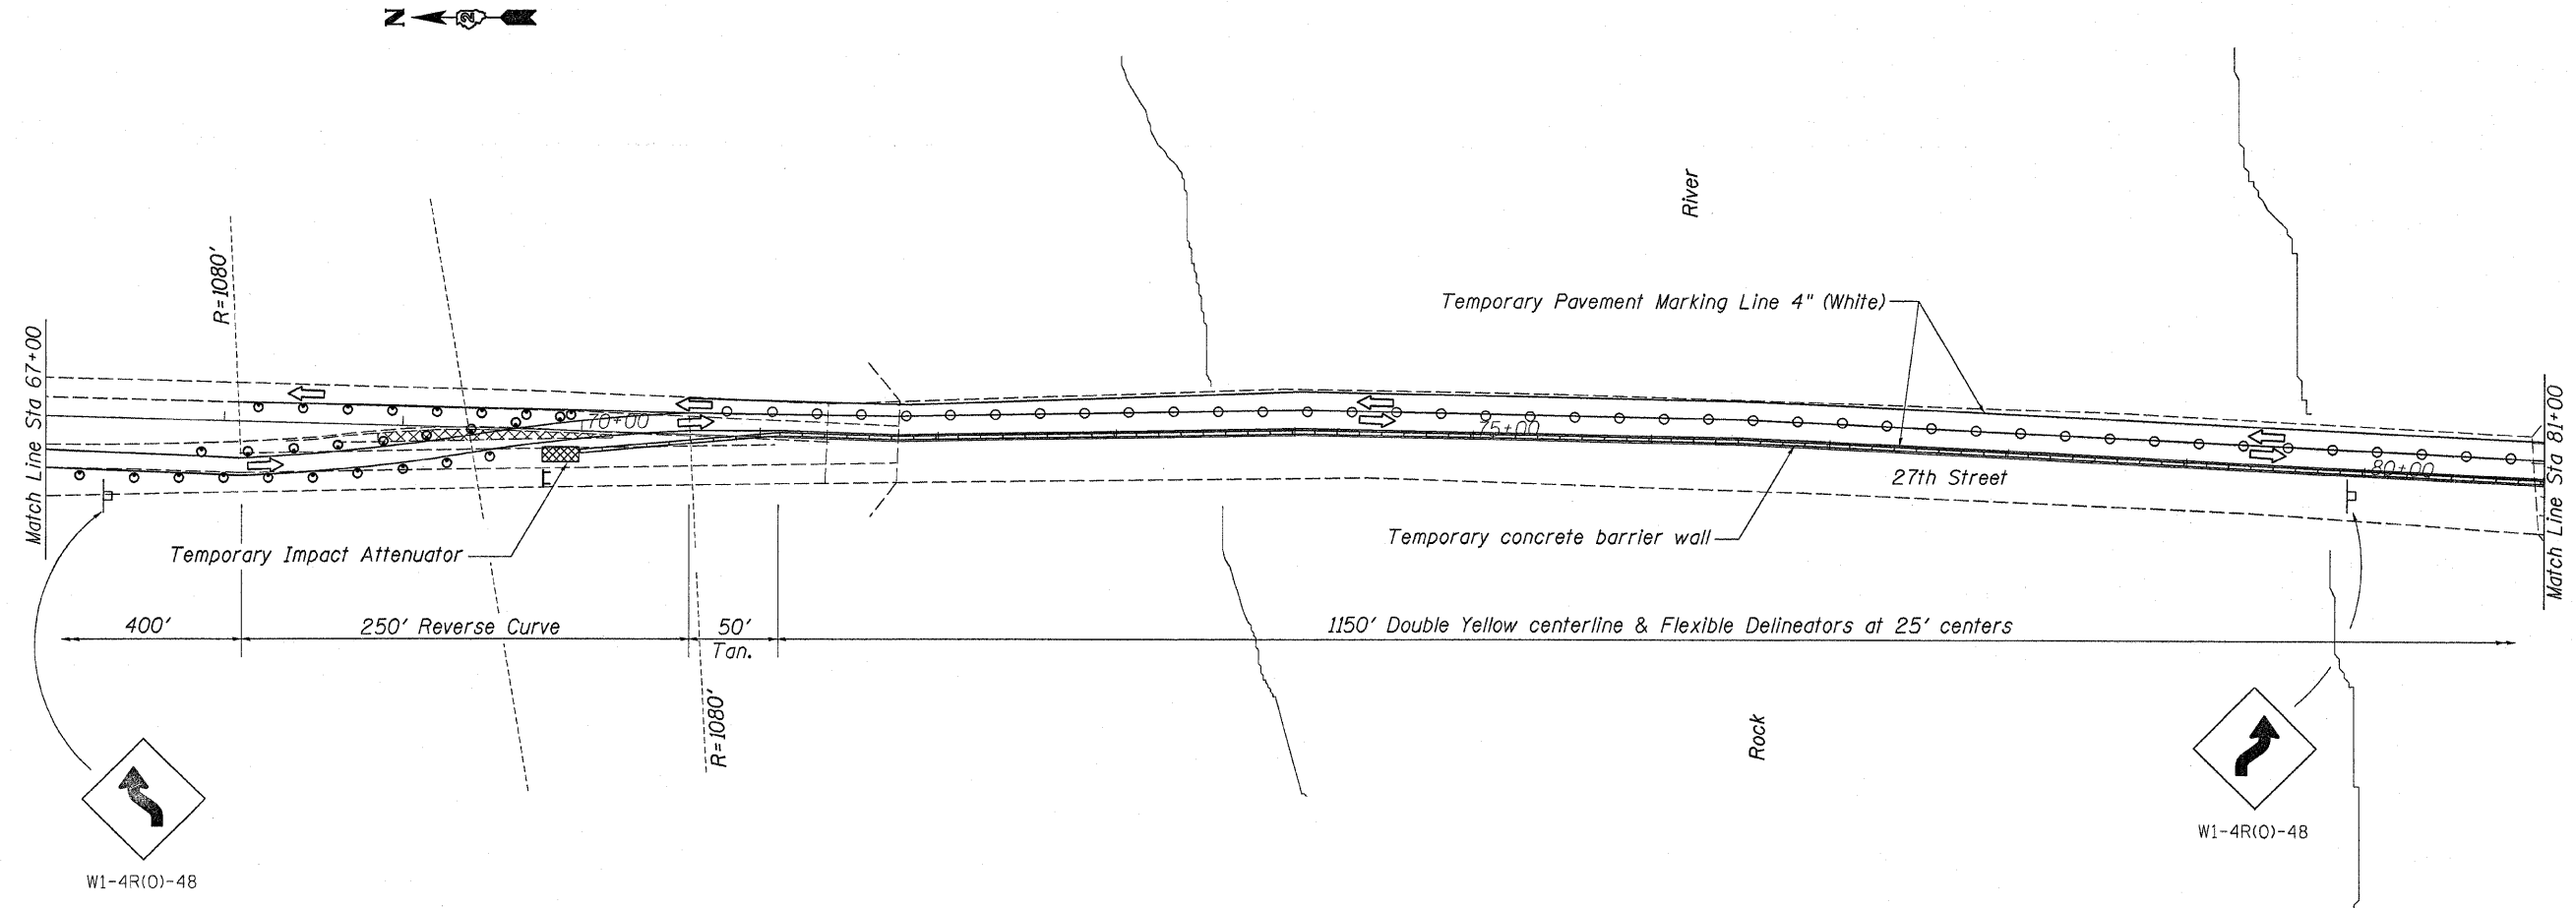

FILE NAME = D:\BR\CADD plans\Rock Island County\081047\2010\0810047.dgn	USER NAME = lmkdj	DESIGNED -	REVISD -	STATE OF ILLINOIS DEPARTMENT OF TRANSPORTATION	STAGE II TRAFFIC CONTROL	F.A.J. RTE.	SECTION	COUNTY	TOTAL SHEETS	SHEET NO.	
		DRAWN -	REVISD -			5834	(115BRM)	Rock Island	22	9	
		CHECKED -	REVISD -			CONTRACT NO. 64G70					
		DATE -	REVISD -			ILLINOIS FED. AID PROJECT					
				SCALE: _____ SHEET NO. ___ OF ___ SHEETS STA. _____ TO STA. _____							