


Typical at deck drain locations. Adjust removal area as needed to remove all unsound concrete at deck drain locations, including areas under sidewalk.

- Legend**
- Deck Slab Repair Partial Depth
 - Deck Slab Repair Full Depth

New floor drains to be installed at each deck drain location. See sheet 7 of 11 for details.

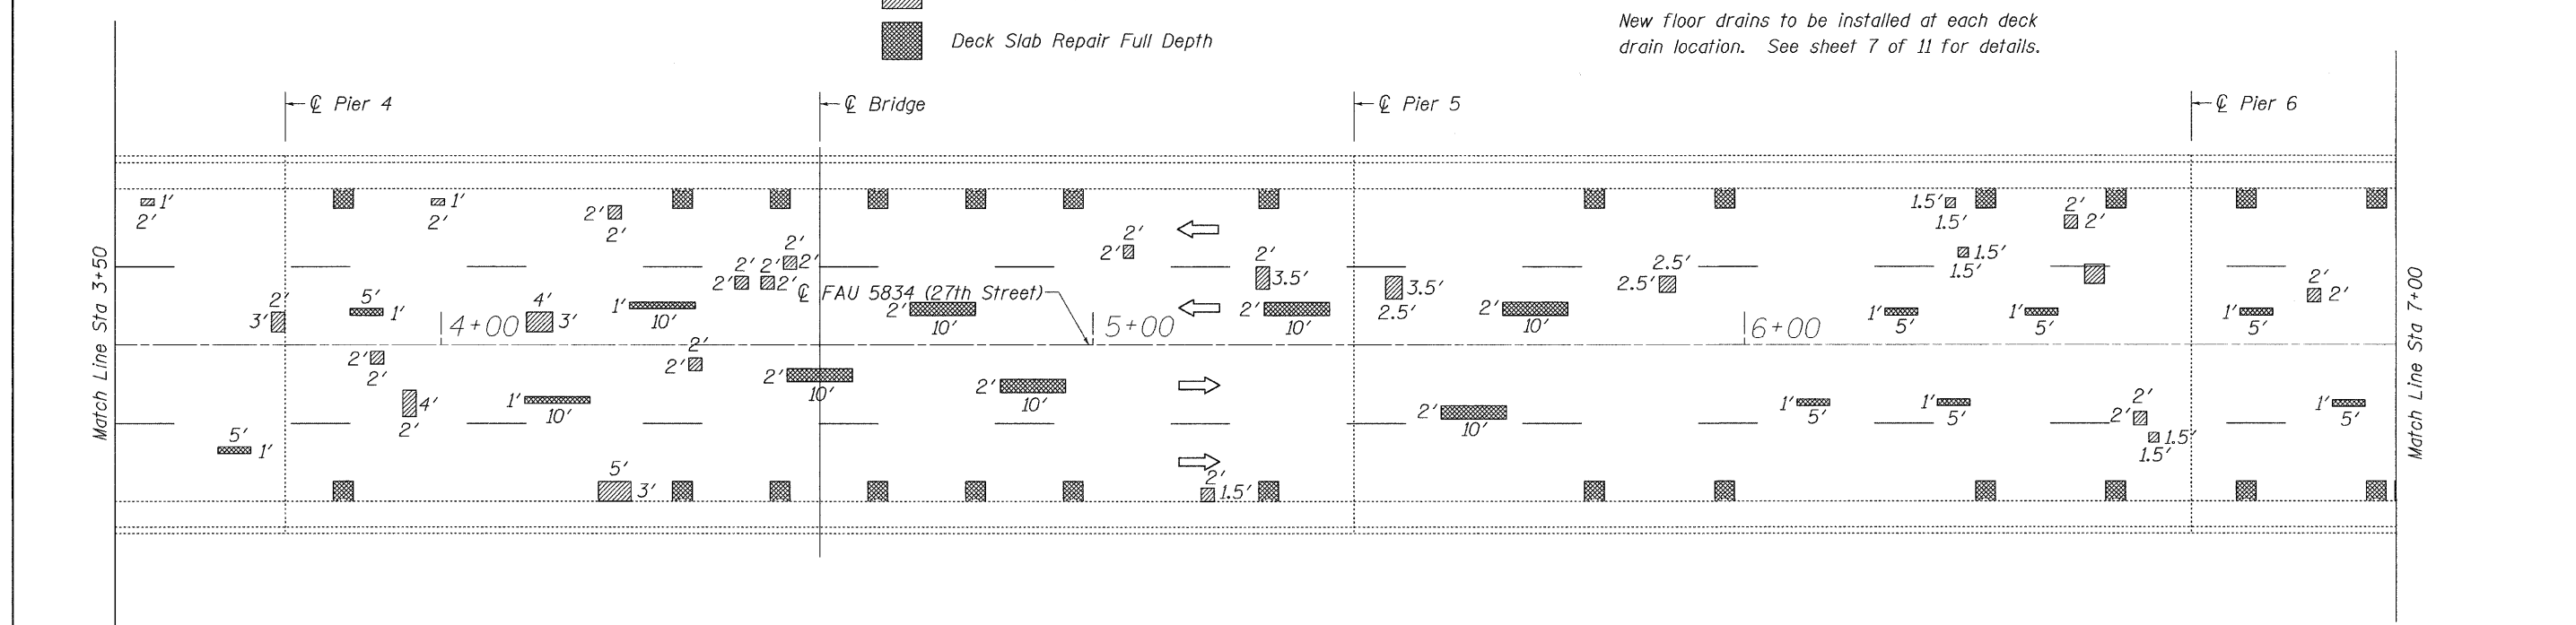

DECK REPAIR PLAN

Date of Survey: 7/12/2010

Some dimensions omitted for clarity. Refer to table on next sheet for dimensions of estimated repairs. Patches shown are potential areas of deck slab repair. Actual areas to be determined in the field.

DESIGNED - G.G.E.	EXAMINED - <i>Joanne F. J. [Signature]</i>	DATE - January 11, 2011	STATE OF ILLINOIS DEPARTMENT OF TRANSPORTATION	DECK REPAIR PLAN SN 081-0047	F.A.U. RTE. 5834	SECTION (115BRM)	COUNTY Rock Island	TOTAL SHEETS 22	SHEET NO. 16	
CHECKED - I.J.L.	PASSED - <i>[Signature]</i>				CONTRACT NO. 64G70			ILLINOIS FED. AID PROJECT		
DRAWN - Drew Christopher					SHEET NO. 5 OF 11 SHEETS					
CHECKED - G.G.E. I.J.L.										