


MATCHLINE STA. 188+00.00



EXIST. CURVE 195  
 PI STA. = 195+72.30  
 $\Delta$  = 3° 58' 00" (LT)  
 D = 0° 21' 00"  
 R = 16,369.74'  
 T = 566.88'  
 L = 1,133.30'  
 E = 9.81'  
 e = -----  
 T.R. = -----  
 S.E. RUN = -----  
 P.C. STA. = 190+05.42  
 P.T. STA. = 201+38.72

MATCHLINE STA. 202+00.00  
 EQLIATION:  
 STA 201+38.72 BK =  
 STA 201+39.18 AH

MATCHLINE STA. 202+00.00

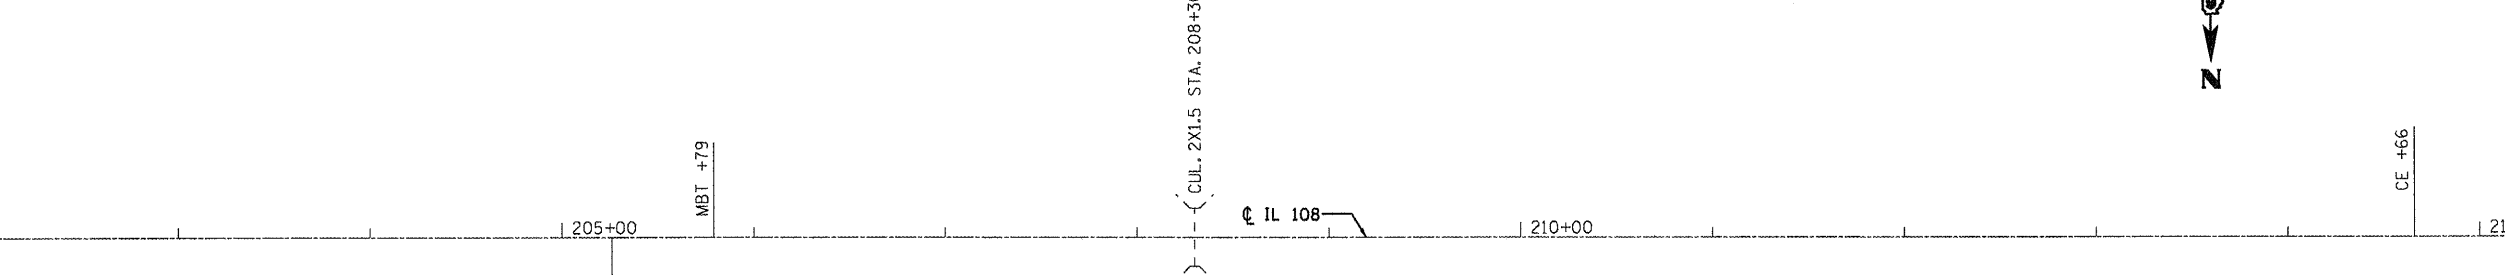

• FAP 765 & FAP 608  
 •• SECTION 107RS-3, 108RS-1, 109RS-3

FILE NAME = c:\pwwork\pwwidot\laughlinr-1\d0215448\DE	USER NAME = laughlinr1	DESIGNED -	REVISED -
C36-aht-plan-IL108south.dgn		DRAWN -	REVISED -
PLOT SCALE = 1/8" = 100.0000' / in.		CHECKED -	REVISED -
PLOT DATE = Dec-17-2010 01:59:10PM		DATE -	REVISED -

**STATE OF ILLINOIS  
 DEPARTMENT OF TRANSPORTATION**

**IL 108 PLAN**

SCALE: SHEET NO. OF SHEETS STA. 188+00.00 TO STA. 216+00.00

F.A.P. RTE.	SECTION	COUNTY	TOTAL SHEETS	SHEET NO.
•	••	MACOUPIN	46	31
CONTRACT NO. 72C36				
ILLINOIS FED. AID PROJECT				