
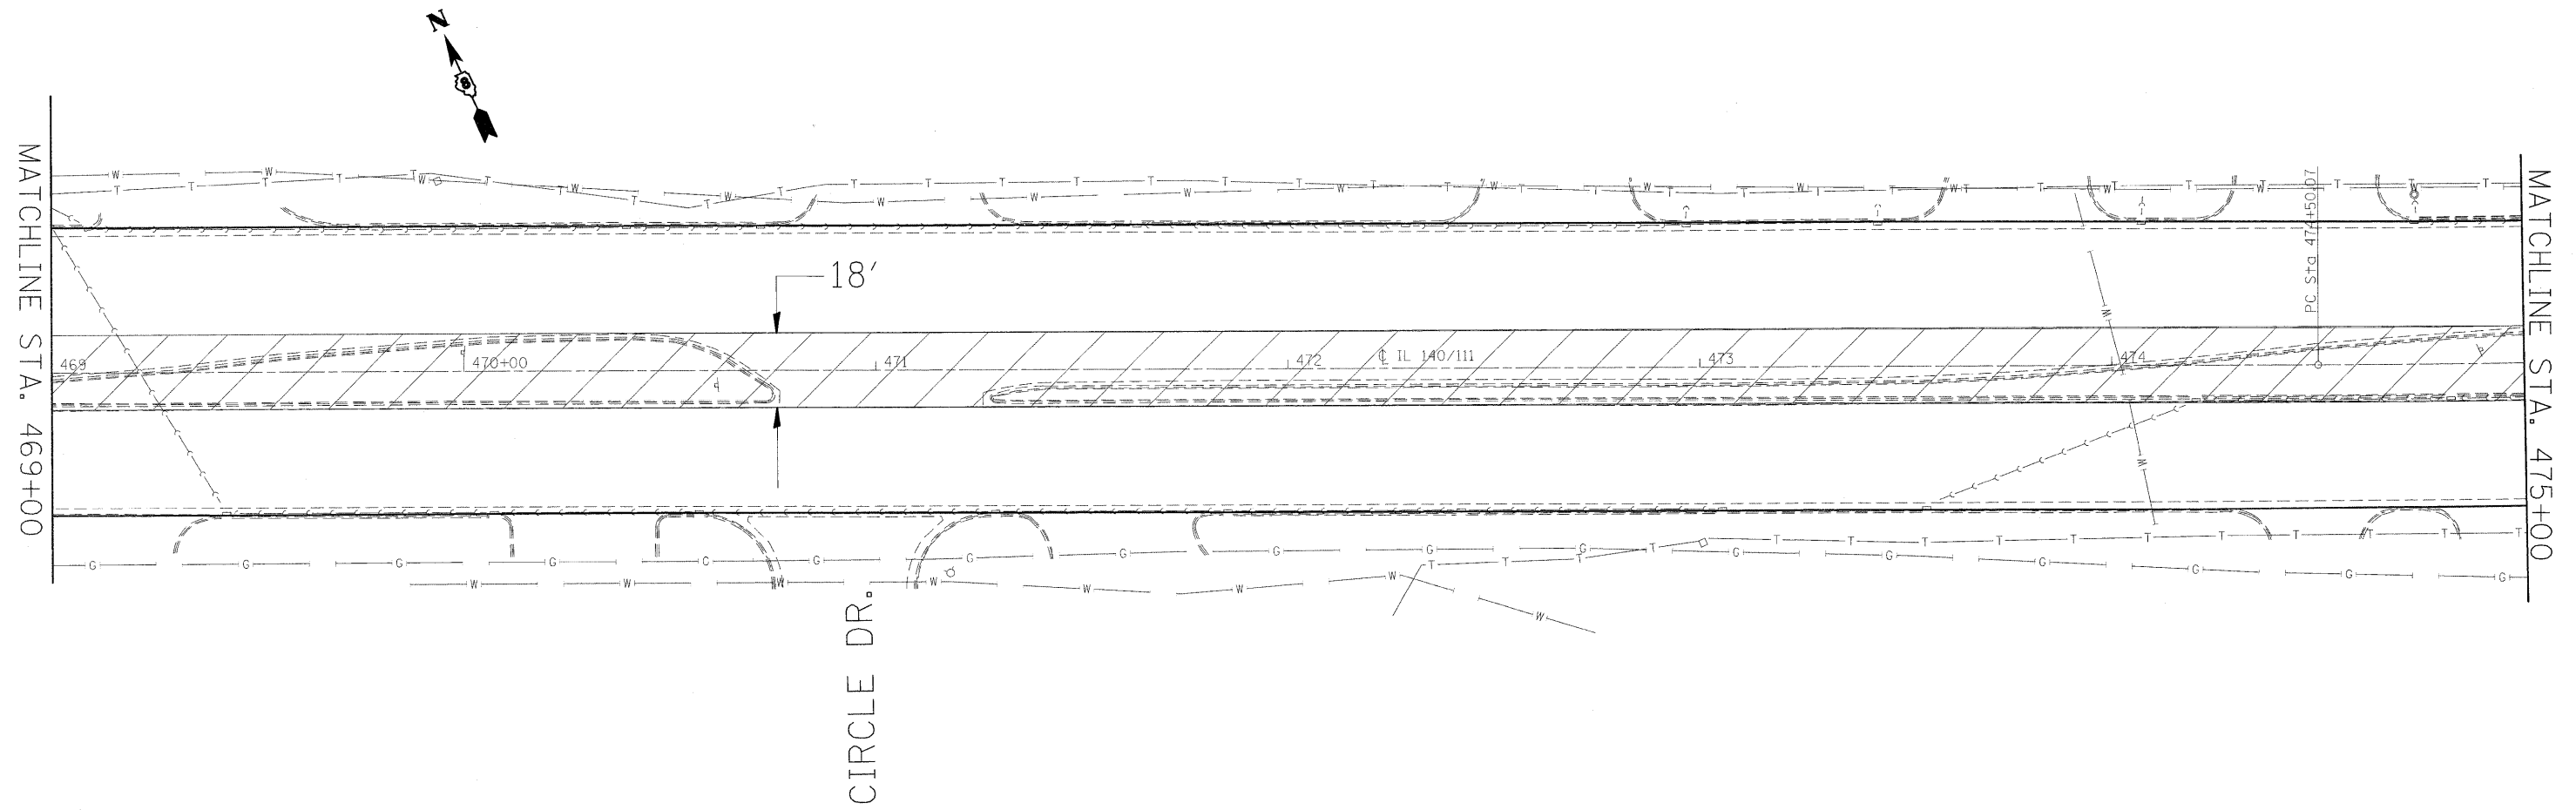


SEE DETAIL SHEET NO. 60 & 61 FOR SIDEROAD AND ENTRANCE TRANSITIONS.

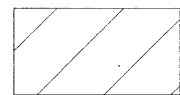


 REMOVAL
 CURB, MEDIAN, &
 PAVEMENT REMOVAL
 PROPOSED
 PCC PAVEMENT 10" (JOINTED)
 4" AGGREGATE SUBBASE

FILE NAME =	USER NAME = #USER#	DESIGNED - ___	REVISED - ___	STATE OF ILLINOIS DEPARTMENT OF TRANSPORTATION	PLAN SHEET	F.A.P. RTE.	SECTION	COUNTY	TOTAL SHEETS	SHEET NO.	
#FILE#	PLOT SCALE = #SCALE#	DRAWN - ___	REVISED - ___			785	(132-2,3,4, 133-1)RS	MADISON	122	47	
	PLOT DATE = #DATE#	CHECKED - ___	REVISED - ___			CONTRACT NO. 76B80					
		DATE - _____	REVISED - ___			FED. ROAD DIST. NO. _ ILLINOIS FED. AID PROJECT					