


IL 140/111

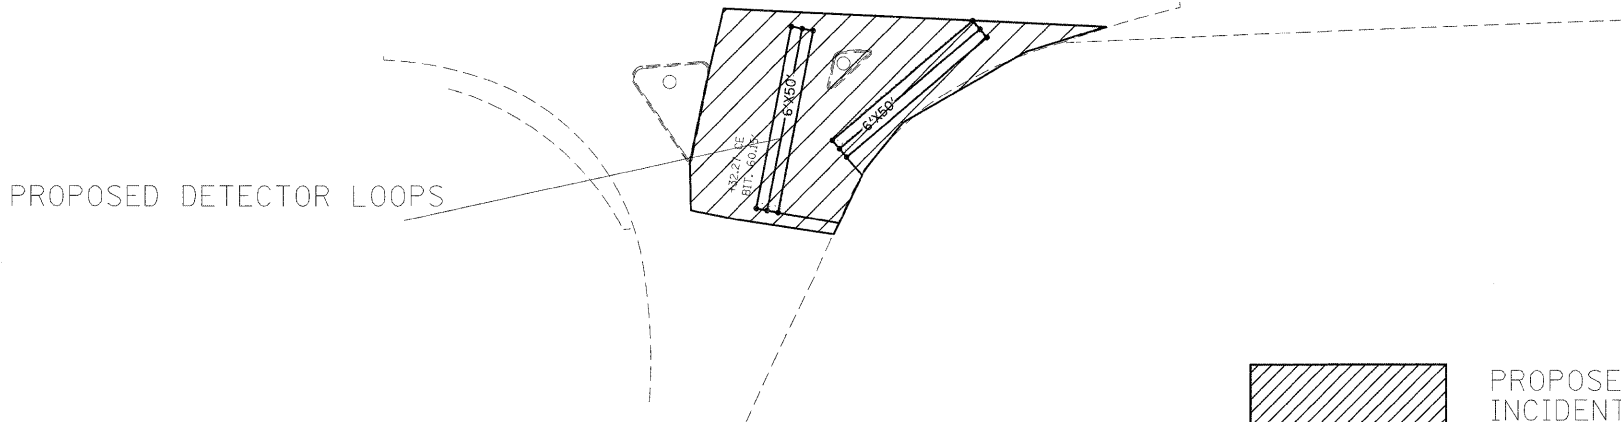

 PROPOSED 1 1/2" BUTT JOINT (BJ)  
INCIDENTAL HMA SURFACING  
(2 1/2" @ EOP TO 1 1/2" @ BJ)

QUARRY ENTRANCE

FILE NAME =	USER NAME = #USER#	DESIGNED - ___	REVISED - ___	<b>STATE OF ILLINOIS DEPARTMENT OF TRANSPORTATION</b>	<b>DETAILS</b>	F.A.P. RTE.	SECTION	COUNTY	TOTAL SHEETS	SHEET NO.	
#FILE#		DRAWN - ___	REVISED - ___			785	(132-2,3,4, 133-1)RS	MADISON	122	72	
		CHECKED - ___	REVISED - ___			<b>CONTRACT NO. 76B80</b>					
		DATE - _____	REVISED - ___			FED. ROAD DIST. NO. - ILLINOIS FED. AID PROJECT					
				SCALE: _____		SHEET NO. ___ OF ___ SHEETS		STA. _____ TO STA. _____			