


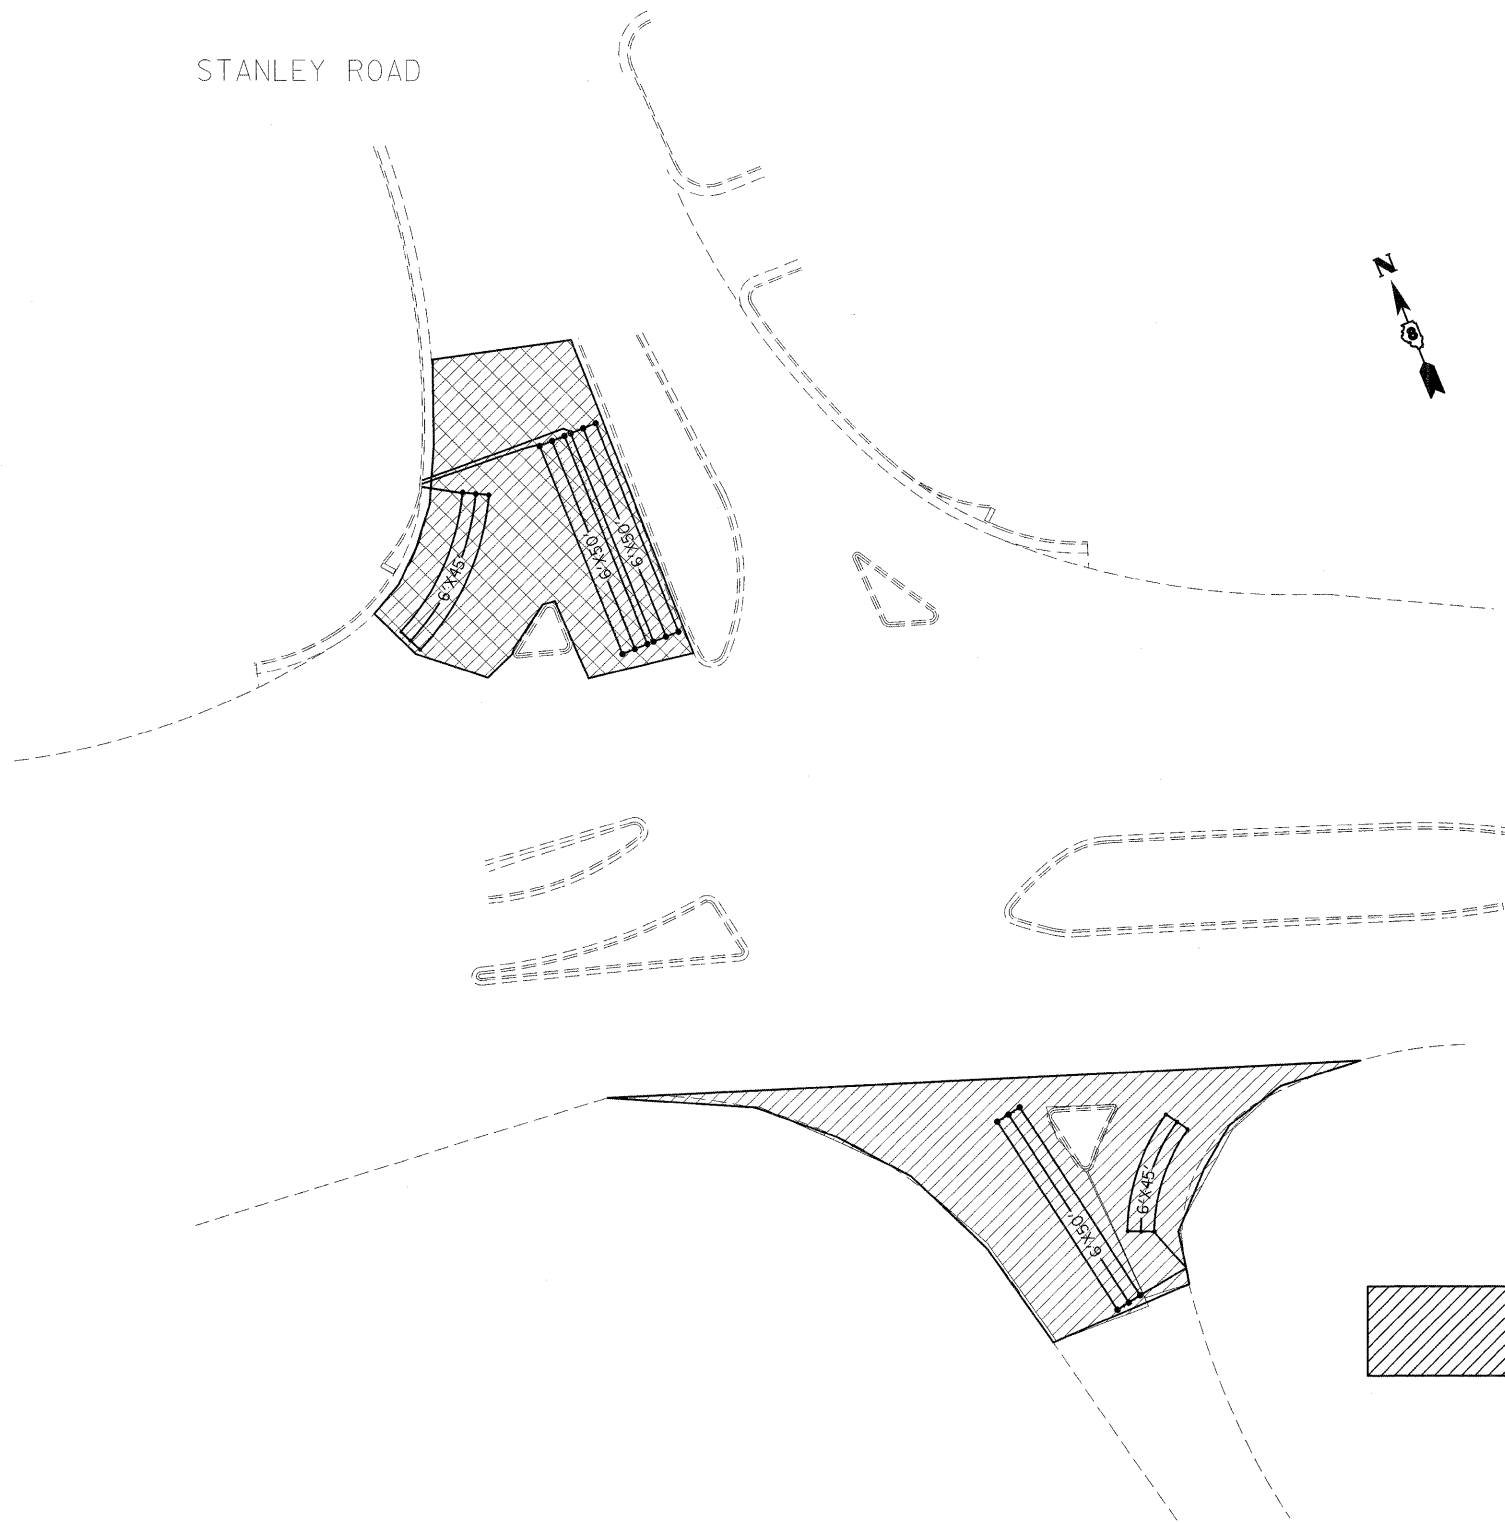

PROPOSED
 10" PCC PAVEMENT
 4" AGGREGATE SUBBASE
 PAVEMENT REMOVAL

STANLEY ROAD



PROPOSED 1 1/2" BUTT JOINT (BJ)
 INCIDENTAL HMA SURFACING
 (2 1/2" @ EOP TO 1 1/2" @ BJ)

FILE NAME =	USER NAME = #USER#	DESIGNED - ___	REVISED - ___	STATE OF ILLINOIS DEPARTMENT OF TRANSPORTATION	DETAILS	F.A.P. RTE.	SECTION	COUNTY	TOTAL SHEETS	SHEET NO.
#FILE#		DRAWN - ___	REVISED - ___			785	(132-2,3,4, 133-1RS)	MADISON	122	75
		CHECKED - ___	REVISED - ___			CONTRACT NO. 76B80				
		PLOT SCALE = #SCALE#	REVISED - ___	SCALE: _____ SHEET NO. ___ OF ___ SHEETS STA. _____ TO STA. _____		FED. ROAD DIST. NO. _ ILLINOIS FED. AID PROJECT				
		PLOT DATE = #DATE#	REVISED - ___							