


PROPOSED 1 1/2" BUTT JOINT (BJ)
 INCIDENTAL HMA SURFACING
 (2 1/2" @ EOP TO 1 1/2" @ BJ)

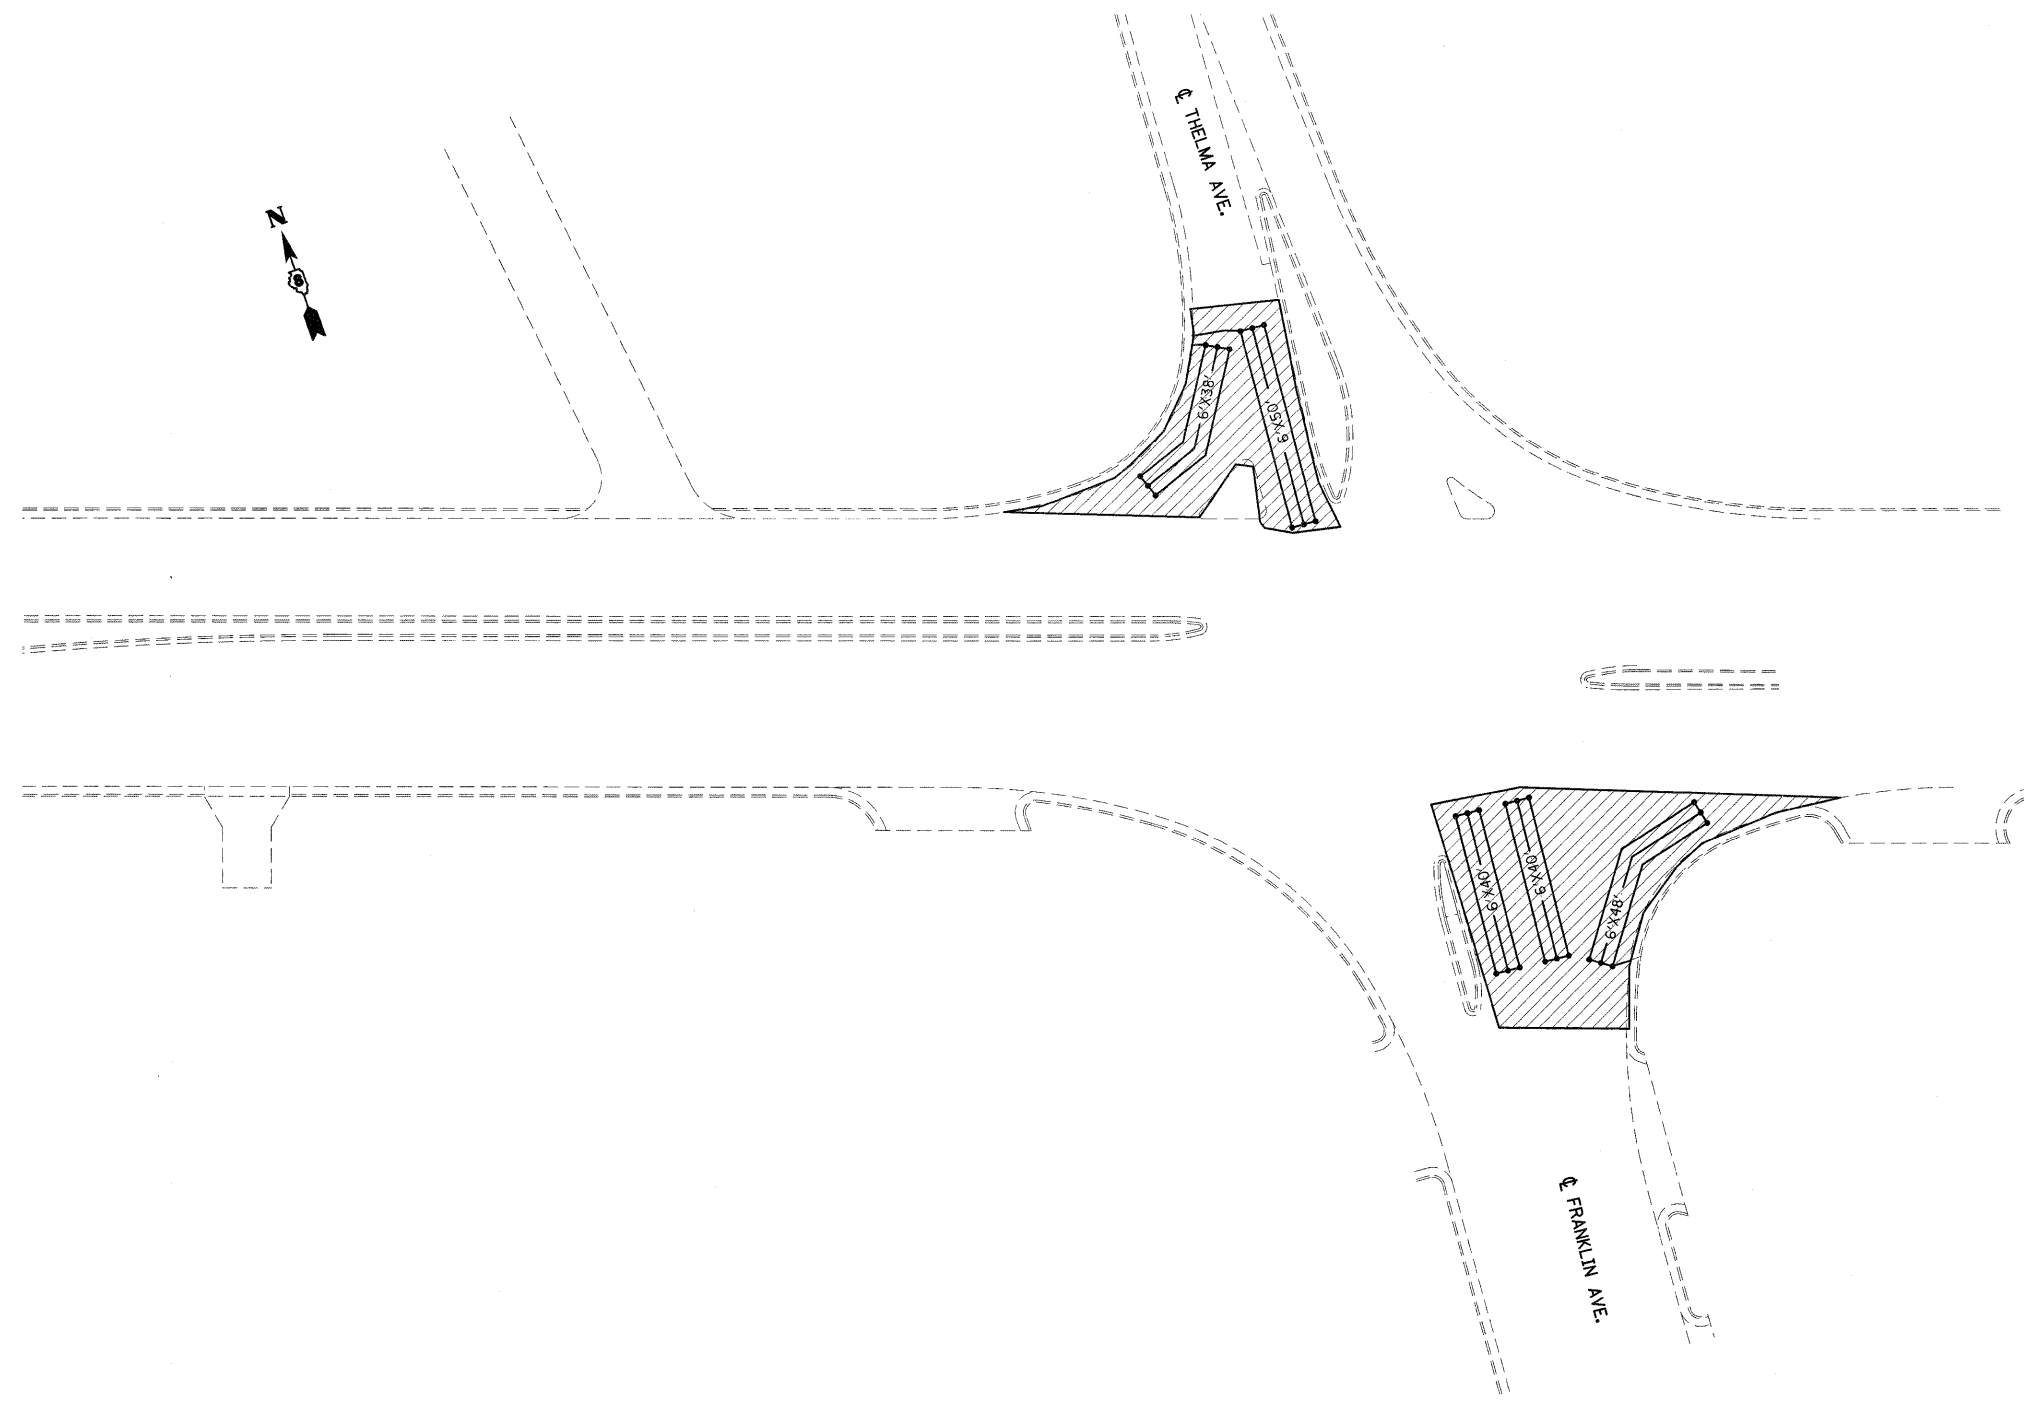

FILE NAME = #FILEL#	USER NAME = #USER#	DESIGNED - ---	REVISED - ---	STATE OF ILLINOIS DEPARTMENT OF TRANSPORTATION	DETAILS	F.A.P. RTE.	SECTION	COUNTY	TOTAL SHEETS	SHEET NO.
	PLOT SCALE = #SCALE#	CHECKED - ---	REVISED - ---			785	(132-2,3,4, 133-1RS)	MADISON	122	76
	PLOT DATE = #DATE#	DATE - ---	REVISED - ---			CONTRACT NO. 76B80			FED. ROAD DIST. NO. ILLINOIS FED. AID PROJECT	
SCALE: _____ SHEET NO. ___ OF ___ SHEETS STA. _____ TO STA. _____										