


DATE	
BY	
DESIGNED	
PLOTTED	
TEMPLATE	
AREAS CHECKED	
FINAL SURVEY	
NOTE BOOK	
NO.	

DATE	
BY	
DESIGNED	
PLOTTED	
TEMPLATE	
AREAS CHECKED	
ORIGINAL SURVEY	
NOTE BOOK	
NO.	

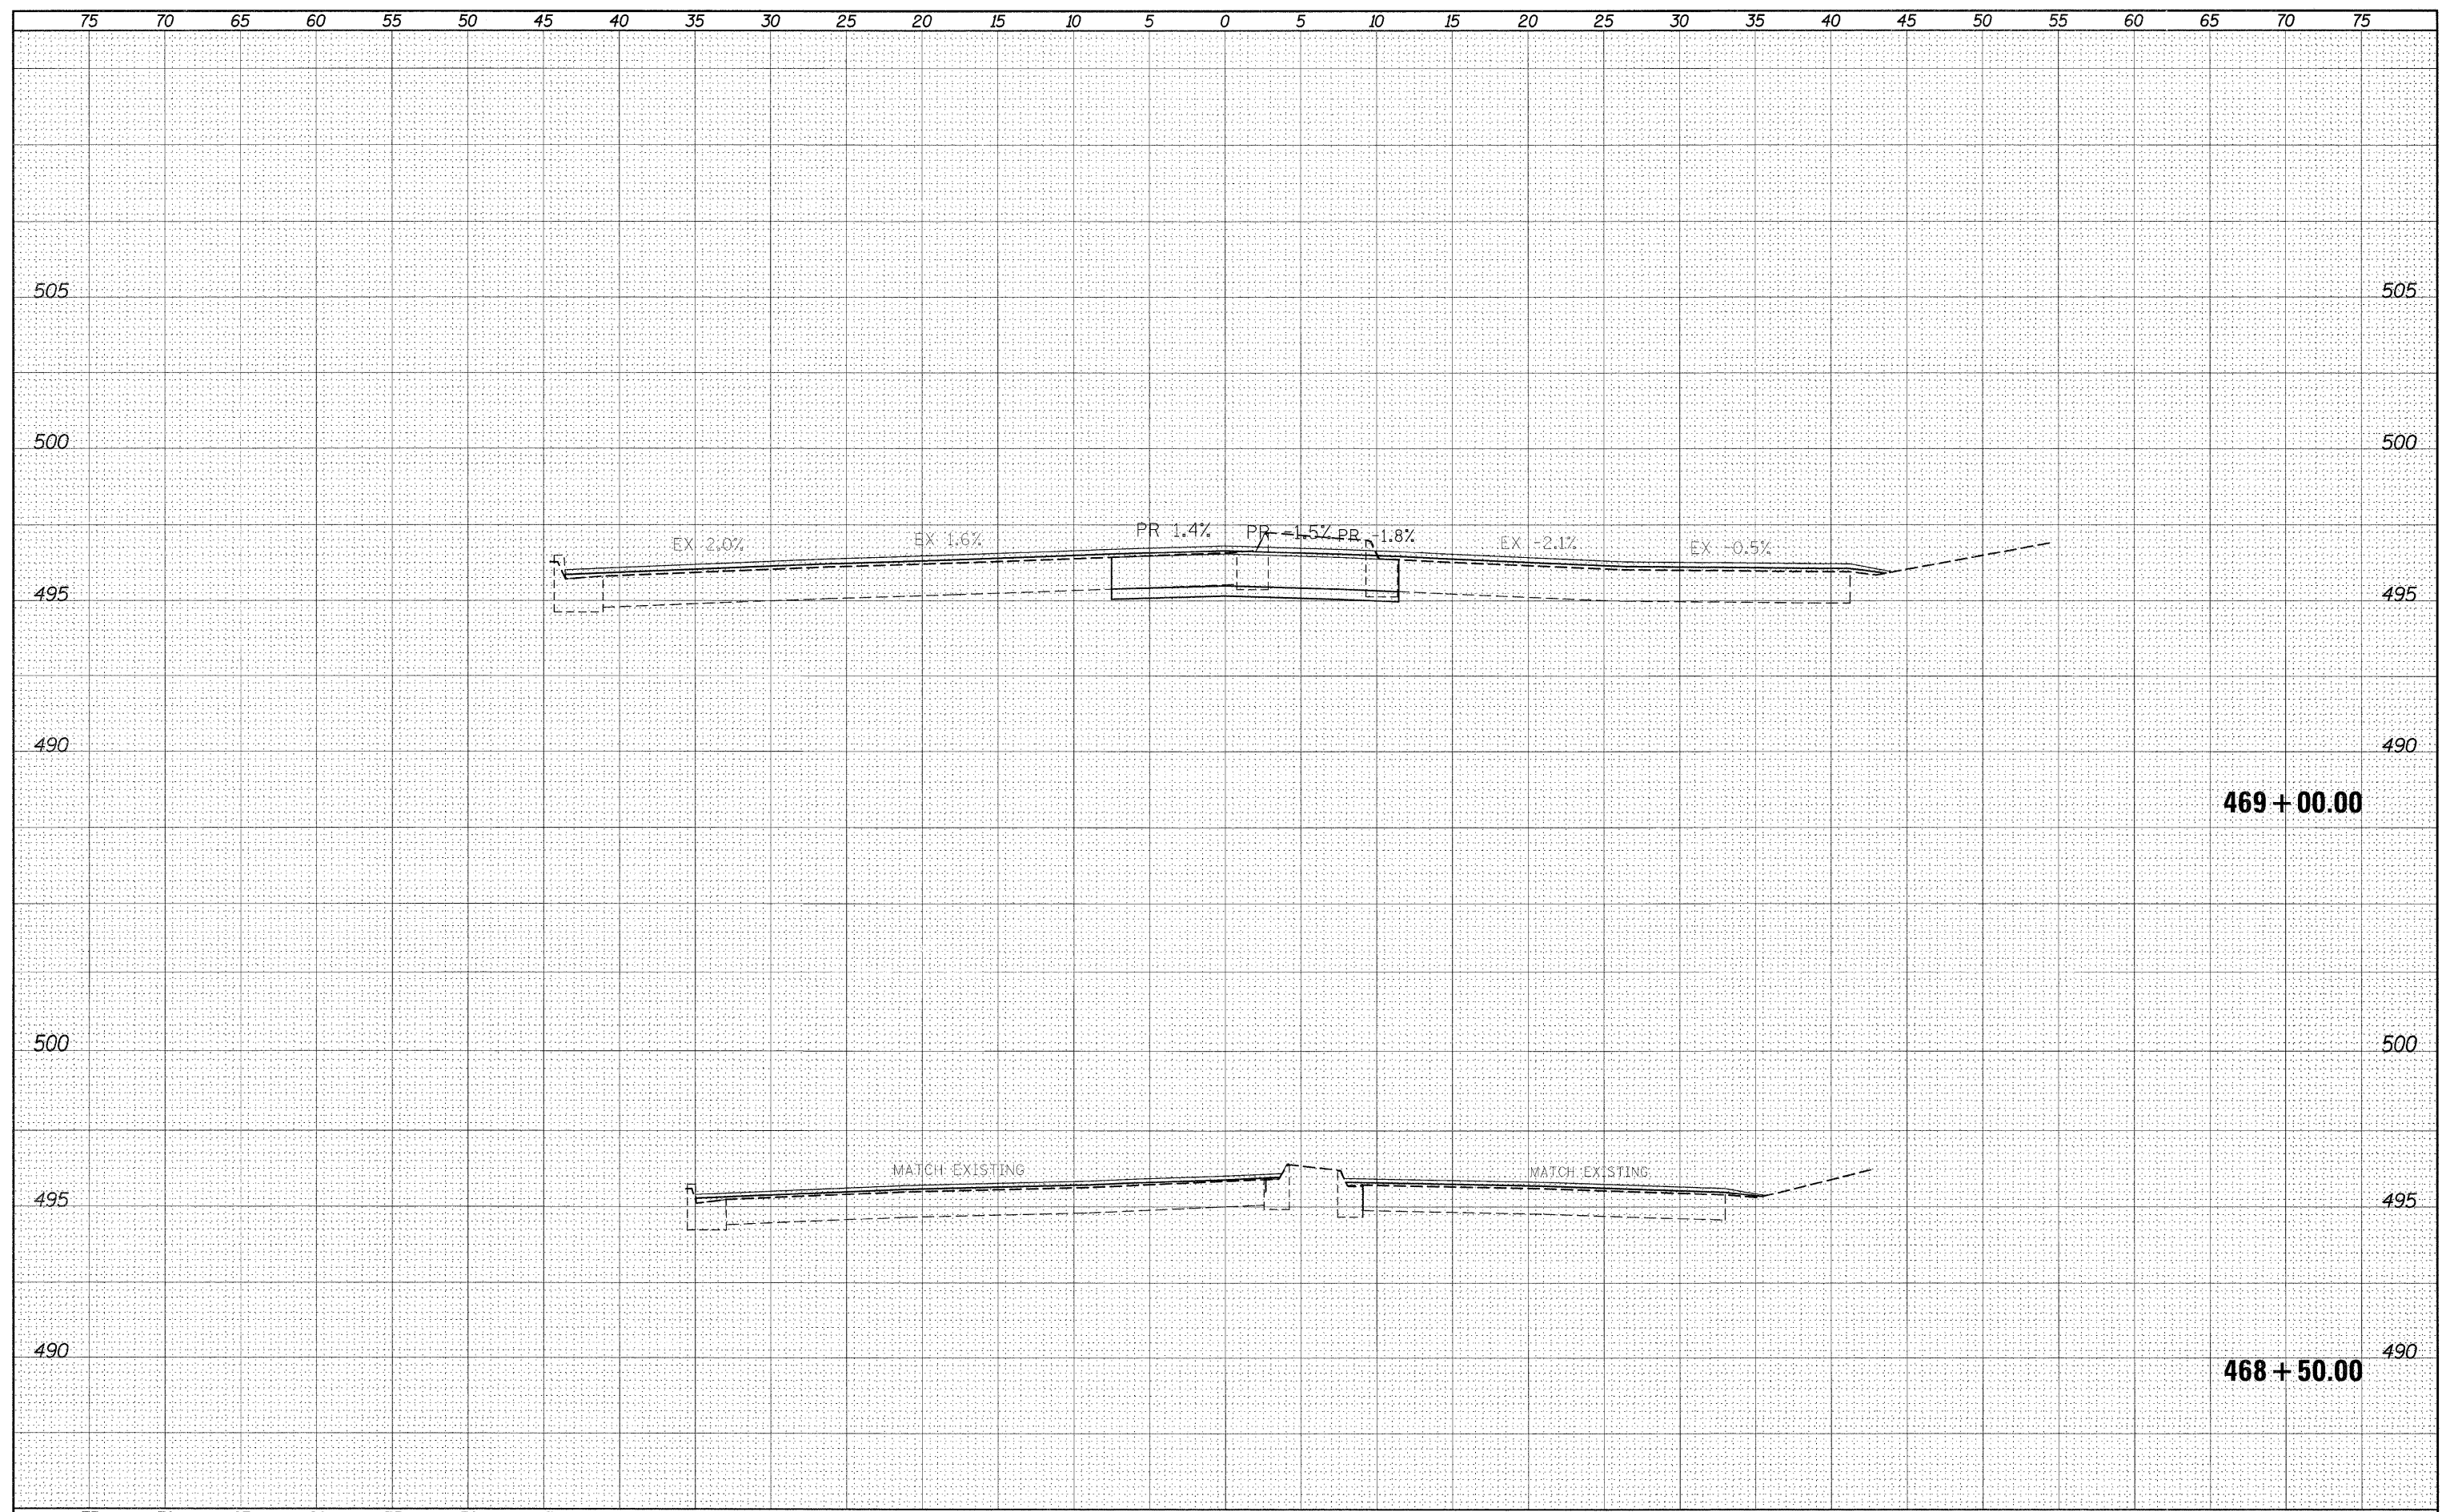

FILE NAME =	USER NAME = #USER#	DESIGNED -	REVISED -	<b>STATE OF ILLINOIS</b> <b>DEPARTMENT OF TRANSPORTATION</b>	<b>IL140/111 CROSS-SECTIONS</b>	FAP RTE.	SECTION	COUNTY	TOTAL SHEETS	SHEET NO.
#FILE#	PLOT SCALE = #SCALE#	DRAWN -	REVISED -			785	(132-2,3,4, 133-1)RS	MADISON	122	91
	PLOT DATE = #DATE#	CHECKED -	REVISED -			CONTRACT NO. 76880				
					SCALE: _____	SHEET NO. ___ OF ___ SHEETS	STA. 468+50.00 TO STA. 469+00.00		ILLINOIS FED. AID PROJECT	