


DATE	
BY	
DESIGNED	
DRAWN	
CHECKED	
REVISIONS	
NO.	

DATE	
BY	
DESIGNED	
DRAWN	
CHECKED	
REVISIONS	
NO.	

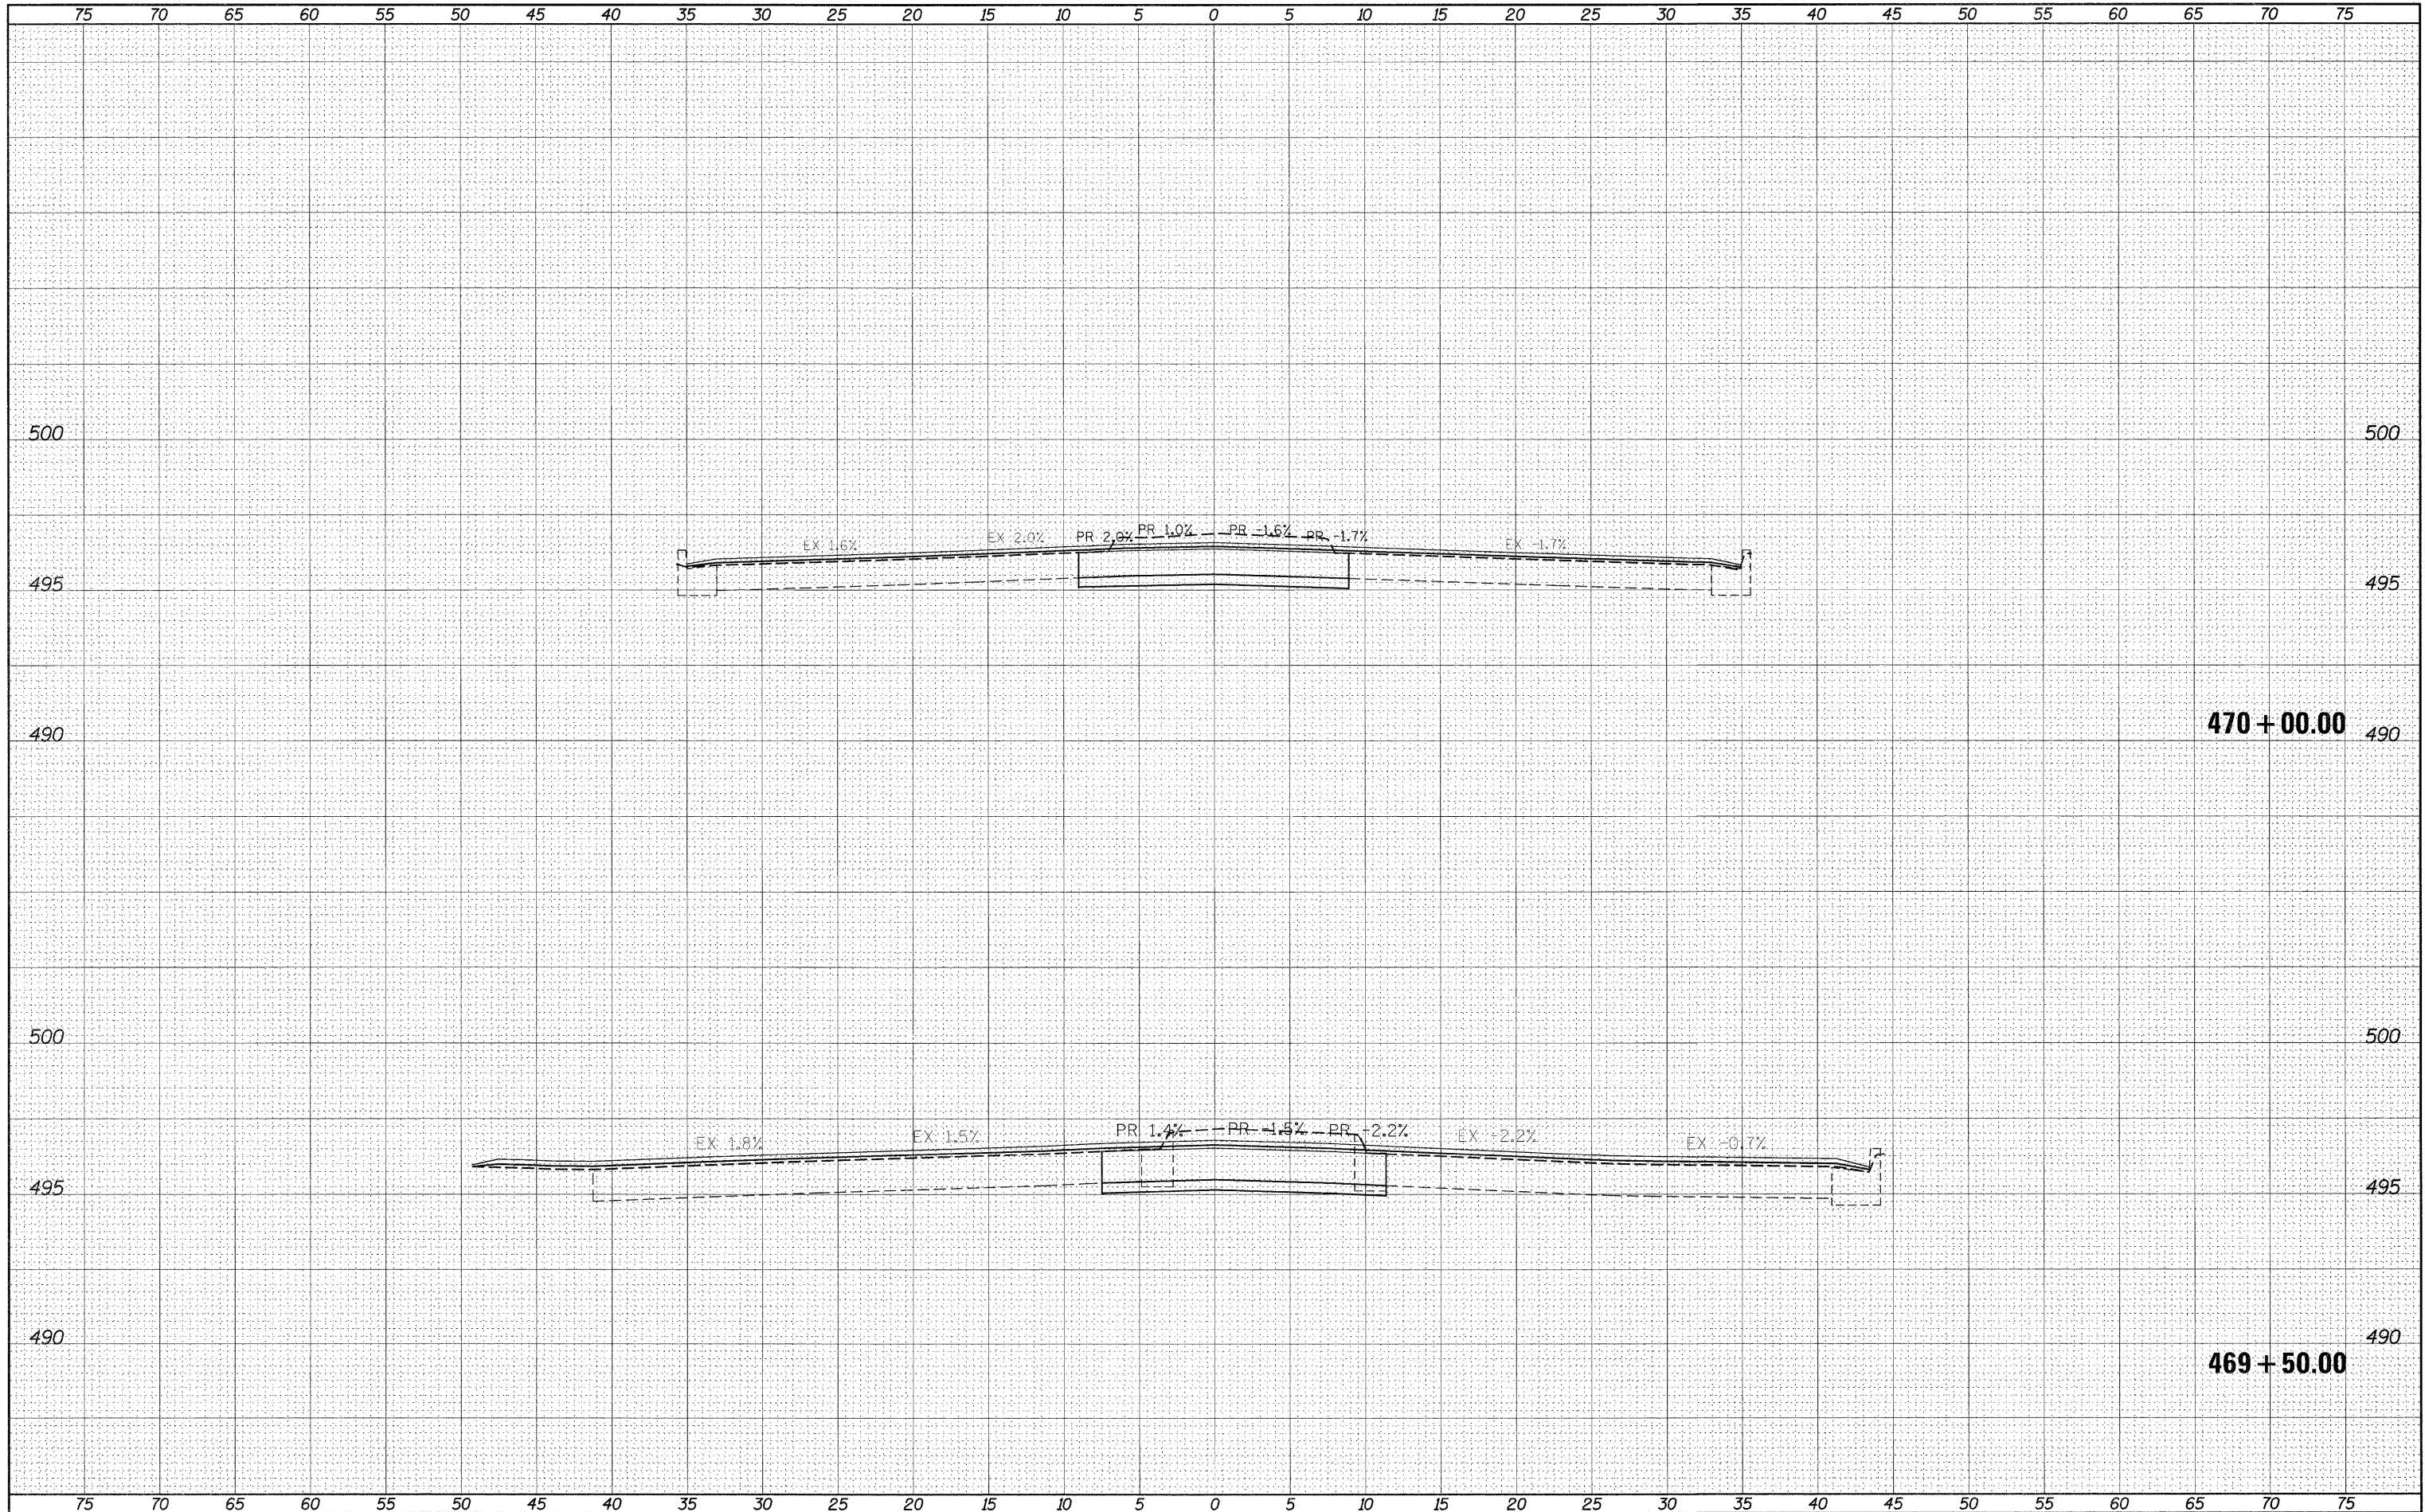

FILE NAME =	USER NAME = #USER#	DESIGNED -	REVISED -	STATE OF ILLINOIS DEPARTMENT OF TRANSPORTATION	IL140/111 CROSS-SECTIONS	FAP RTE.	SECTION	COUNTY	TOTAL SHEETS	SHEET NO.	
#FILE#		DRAWN -	REVISED -			785	(132-2,3,4, 133-1)RS	MADISON	122	92	
PLOT SCALE = #SCALE#		CHECKED -	REVISED -			SCALE: _____ SHEET NO. ___ OF ___ SHEETS		CONTRACT NO. 76880		ILLINOIS FED. AID PROJECT	
PLOT DATE = #DATE#		DATE -	REVISED -			STA. 469+50.00 TO STA. 470+00.00					