


DATE	
BY	
SUBMITTED	
PLOTTED	
TEMPLATE	
AREAS	
CHECKED	
NO.	

DATE	
BY	
SUBMITTED	
PLOTTED	
TEMPLATE	
AREAS	
CHECKED	
NO.	

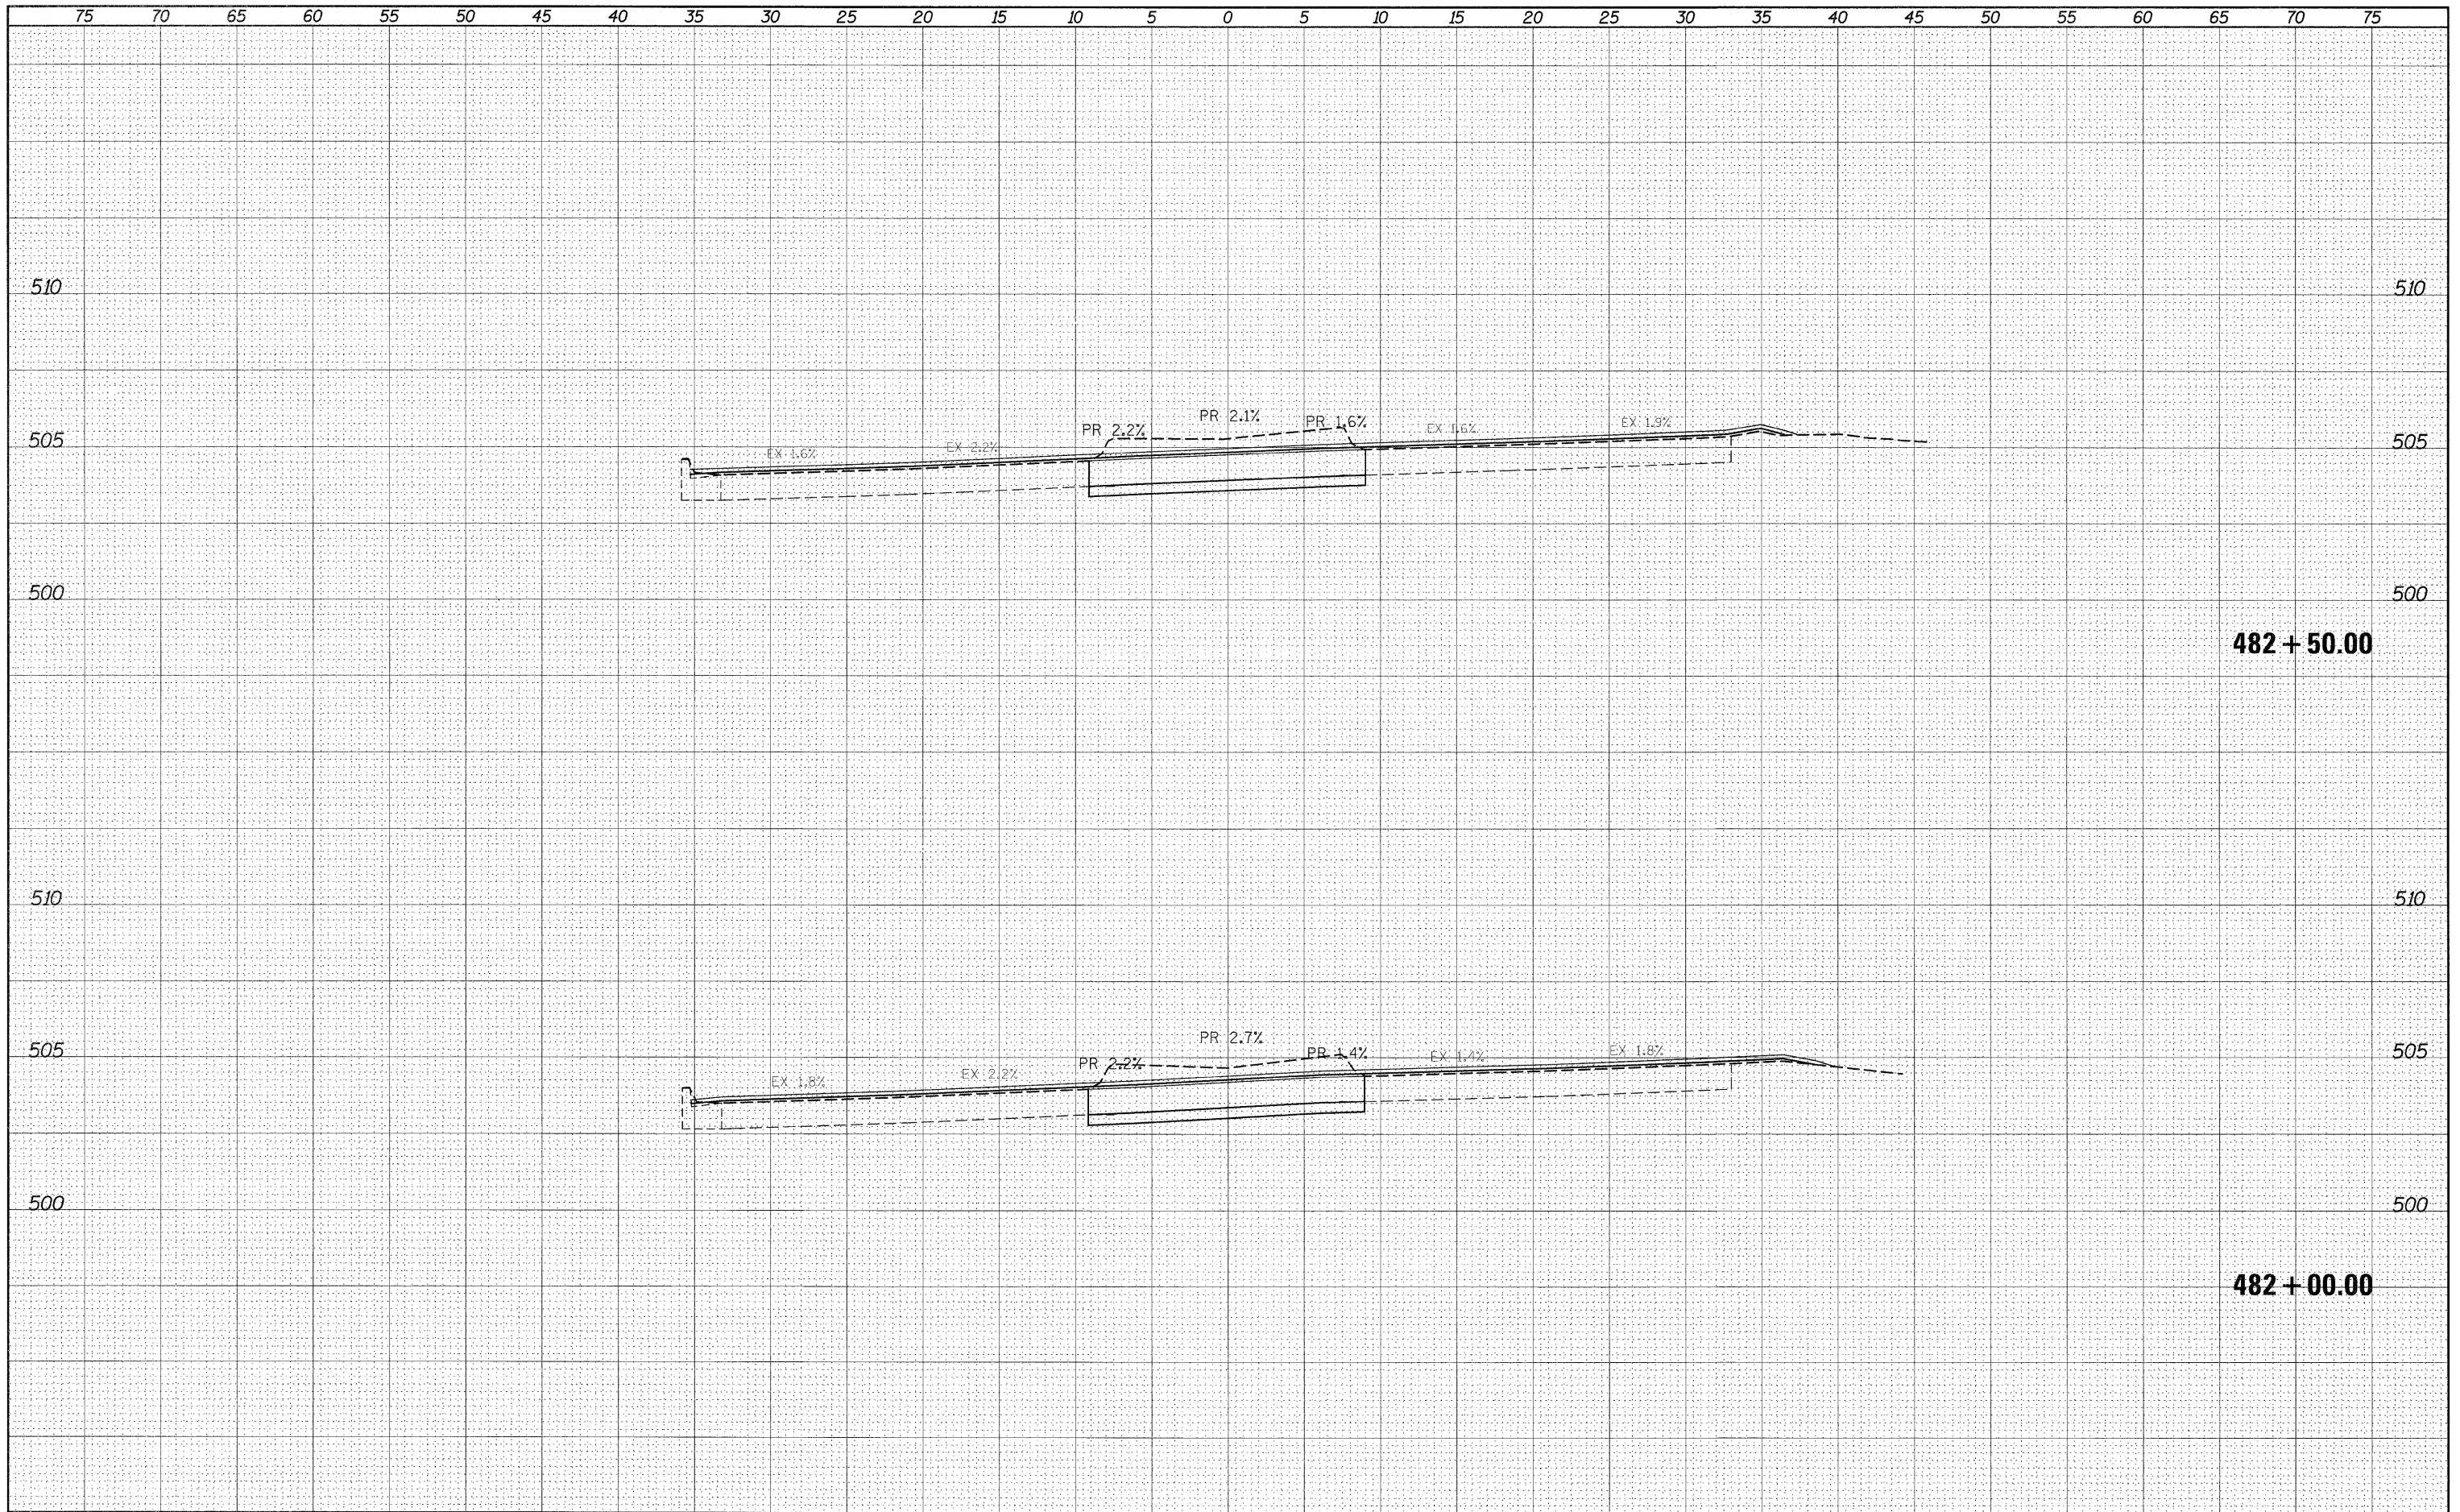

FILE NAME =	USER NAME = #USER#	DESIGNED -	REVISED -	STATE OF ILLINOIS DEPARTMENT OF TRANSPORTATION	IL140/111 CROSS-SECTIONS	FAP RTE.	SECTION	COUNTY	TOTAL SHEETS	SHEET NO.	
#FILEL#		DRAWN -	REVISED -			785	(132-2,3,4, 133-1RS)	MADISON	122	105	
		CHECKED -	REVISED -			CONTRACT NO. 76B80					
		DATE -	REVISED -			ILLINOIS FED. AID PROJECT					
		SCALE: _____ SHEET NO. ___ OF ___ SHEETS			STA. 482+00.00 TO STA. 482+50.00						