


DATE	
BY	
SUBMITTED	
PLOTTED	
TEMPLATE	
AREAS	
CHECKED	
NO.	

DATE	
BY	
ORIGINAL	
SURVEY	
NOTE BOOK	
TEMPLATE	
AREAS	
CHECKED	
NO.	

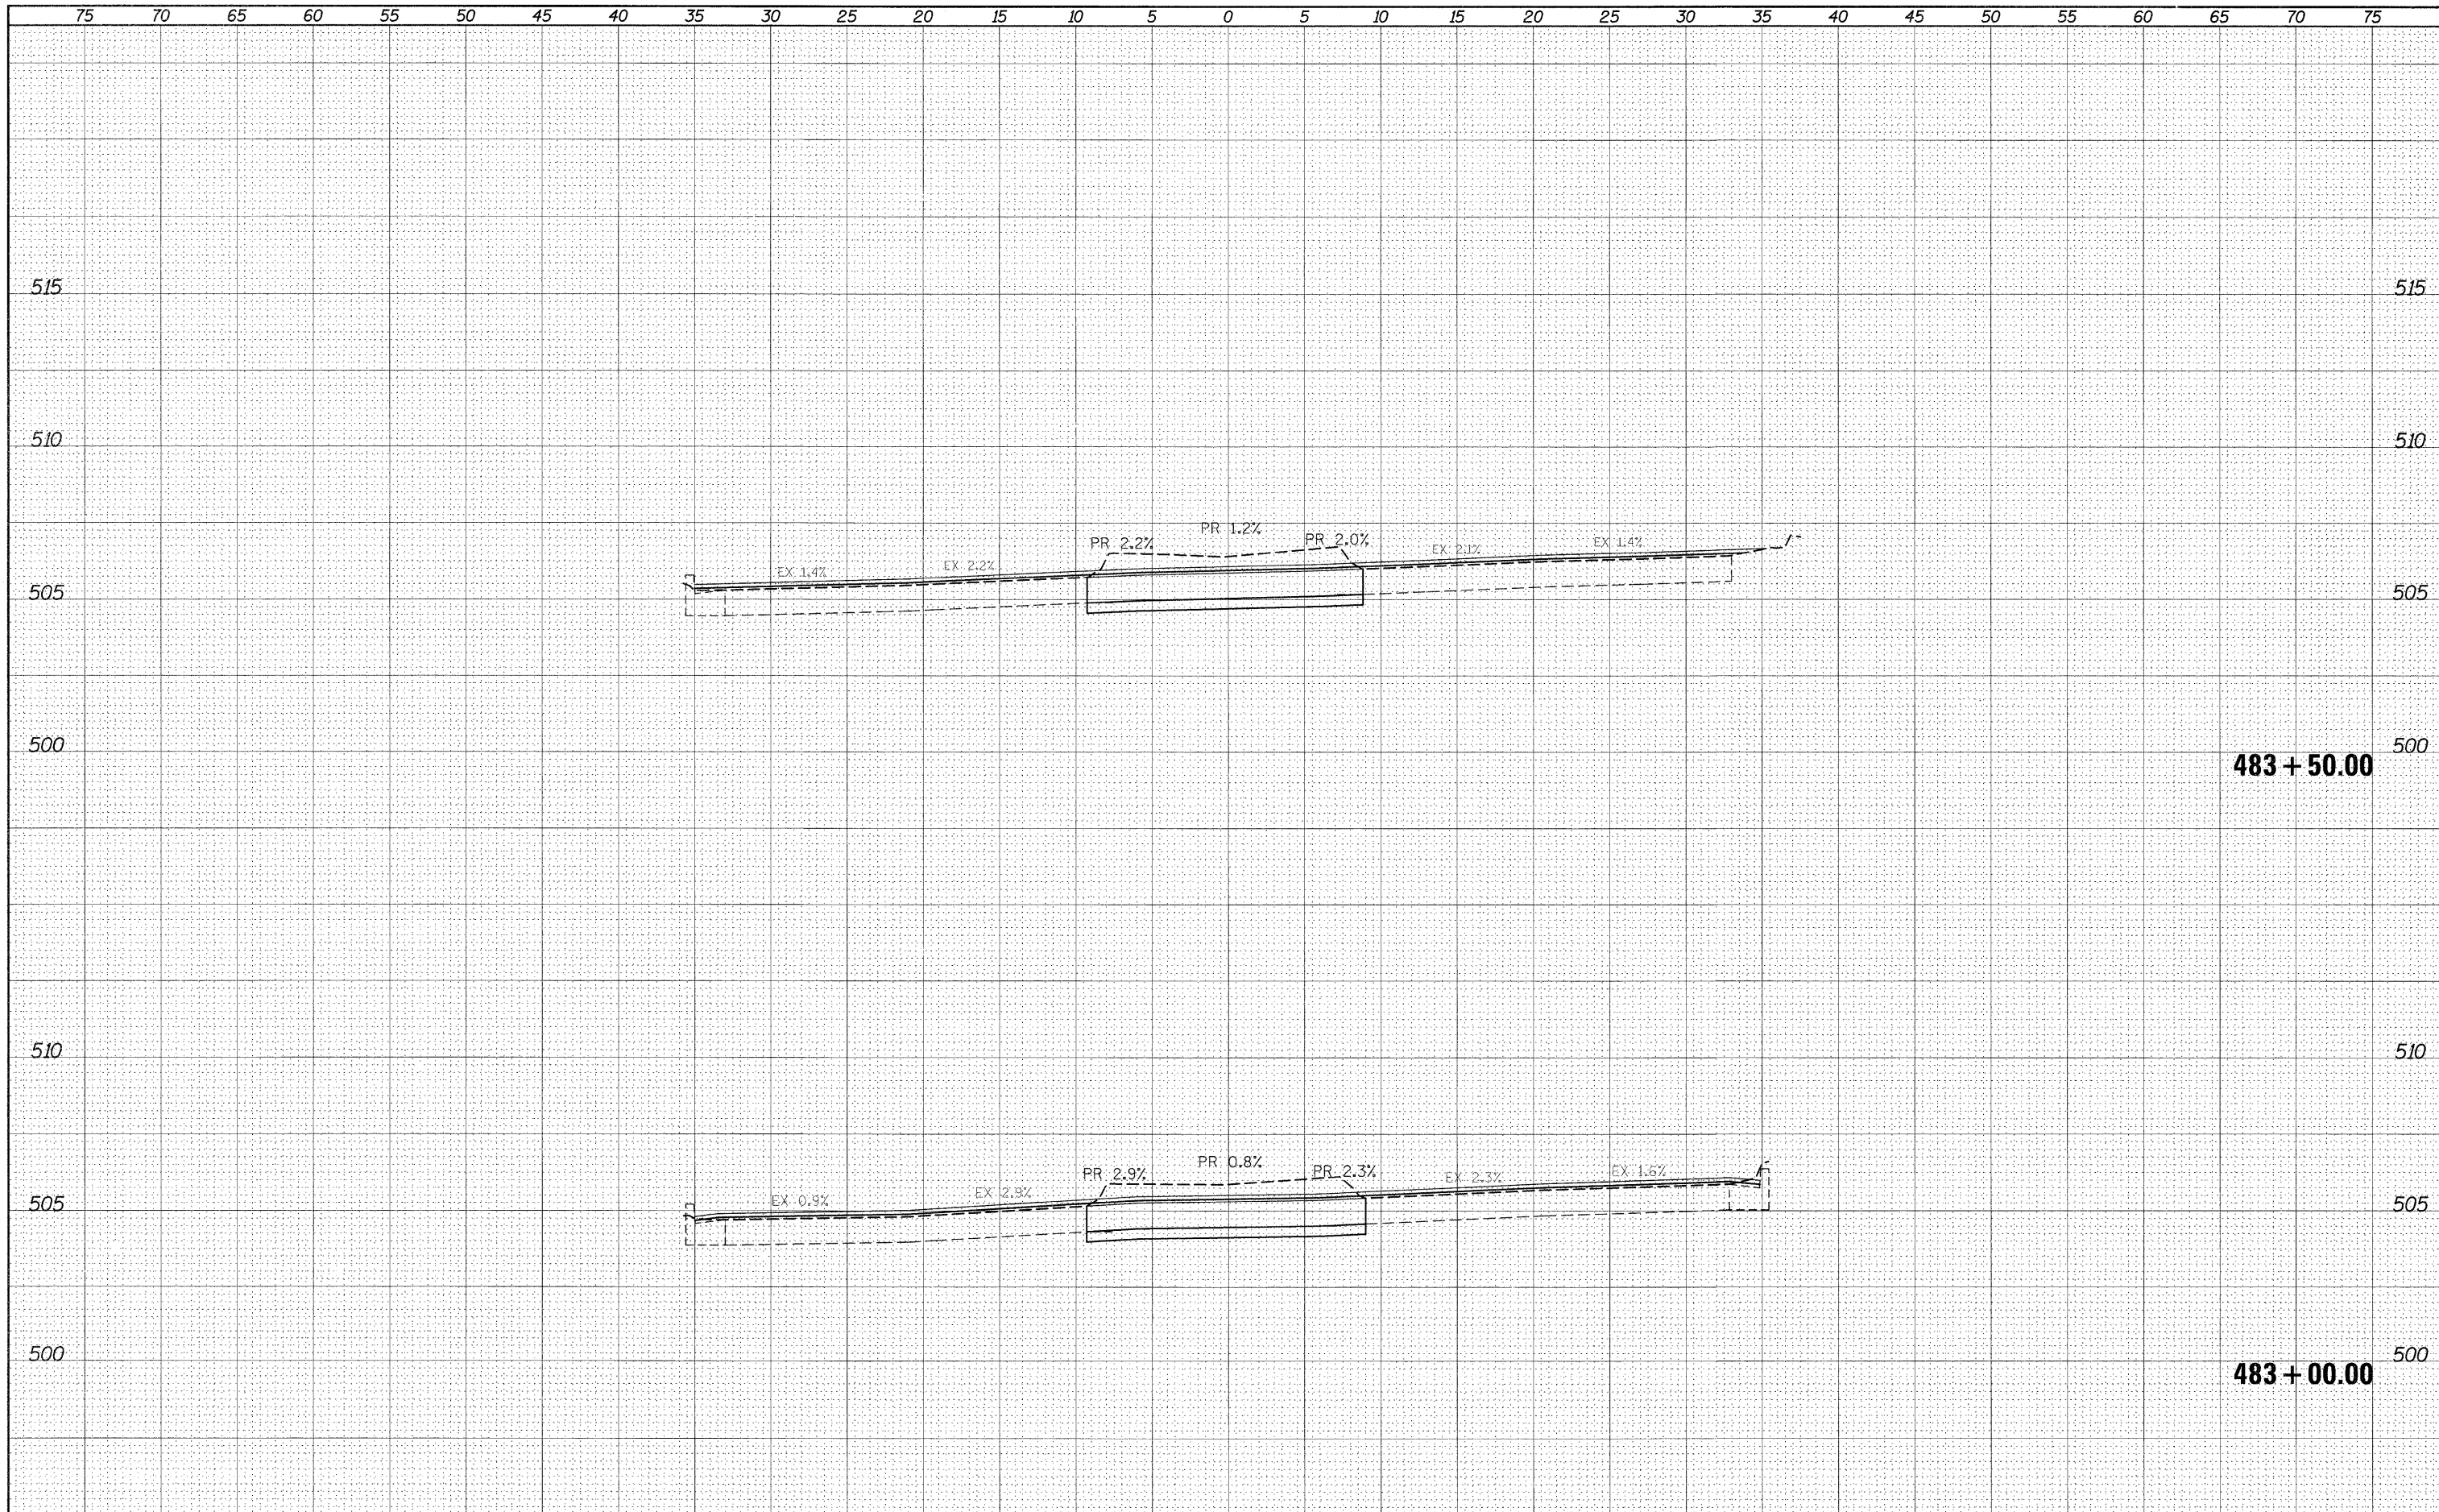

FILE NAME =	USER NAME = #USER#	DESIGNED -	REVISED -	STATE OF ILLINOIS DEPARTMENT OF TRANSPORTATION	IL140/111 CROSS-SECTIONS			FAP	SECTION	COUNTY	TOTAL	SHEET
#FILEL#		DRAWN -	REVISED -		785	(132-2,3,4, 133-1)RS	MADISON	122	106			
		CHECKED -	REVISED -		SCALE: _____ SHEET NO. ___ OF ___ SHEETS STA. 483+00.00 TO STA. 483+50.00			CONTRACT NO. 76880				
		DATE -	REVISED -		ILLINOIS FED. AID PROJECT							