


DATE	
BY	
SURVEYED	
PLOTTED	
NOTE BOOK	
TEMPLATE	
AREAS	
AREAS CHECKED	

DATE	
BY	
ORIGINAL SURVEY	
PLOTTED	
NOTE BOOK	
TEMPLATE	
AREAS	
AREAS CHECKED	

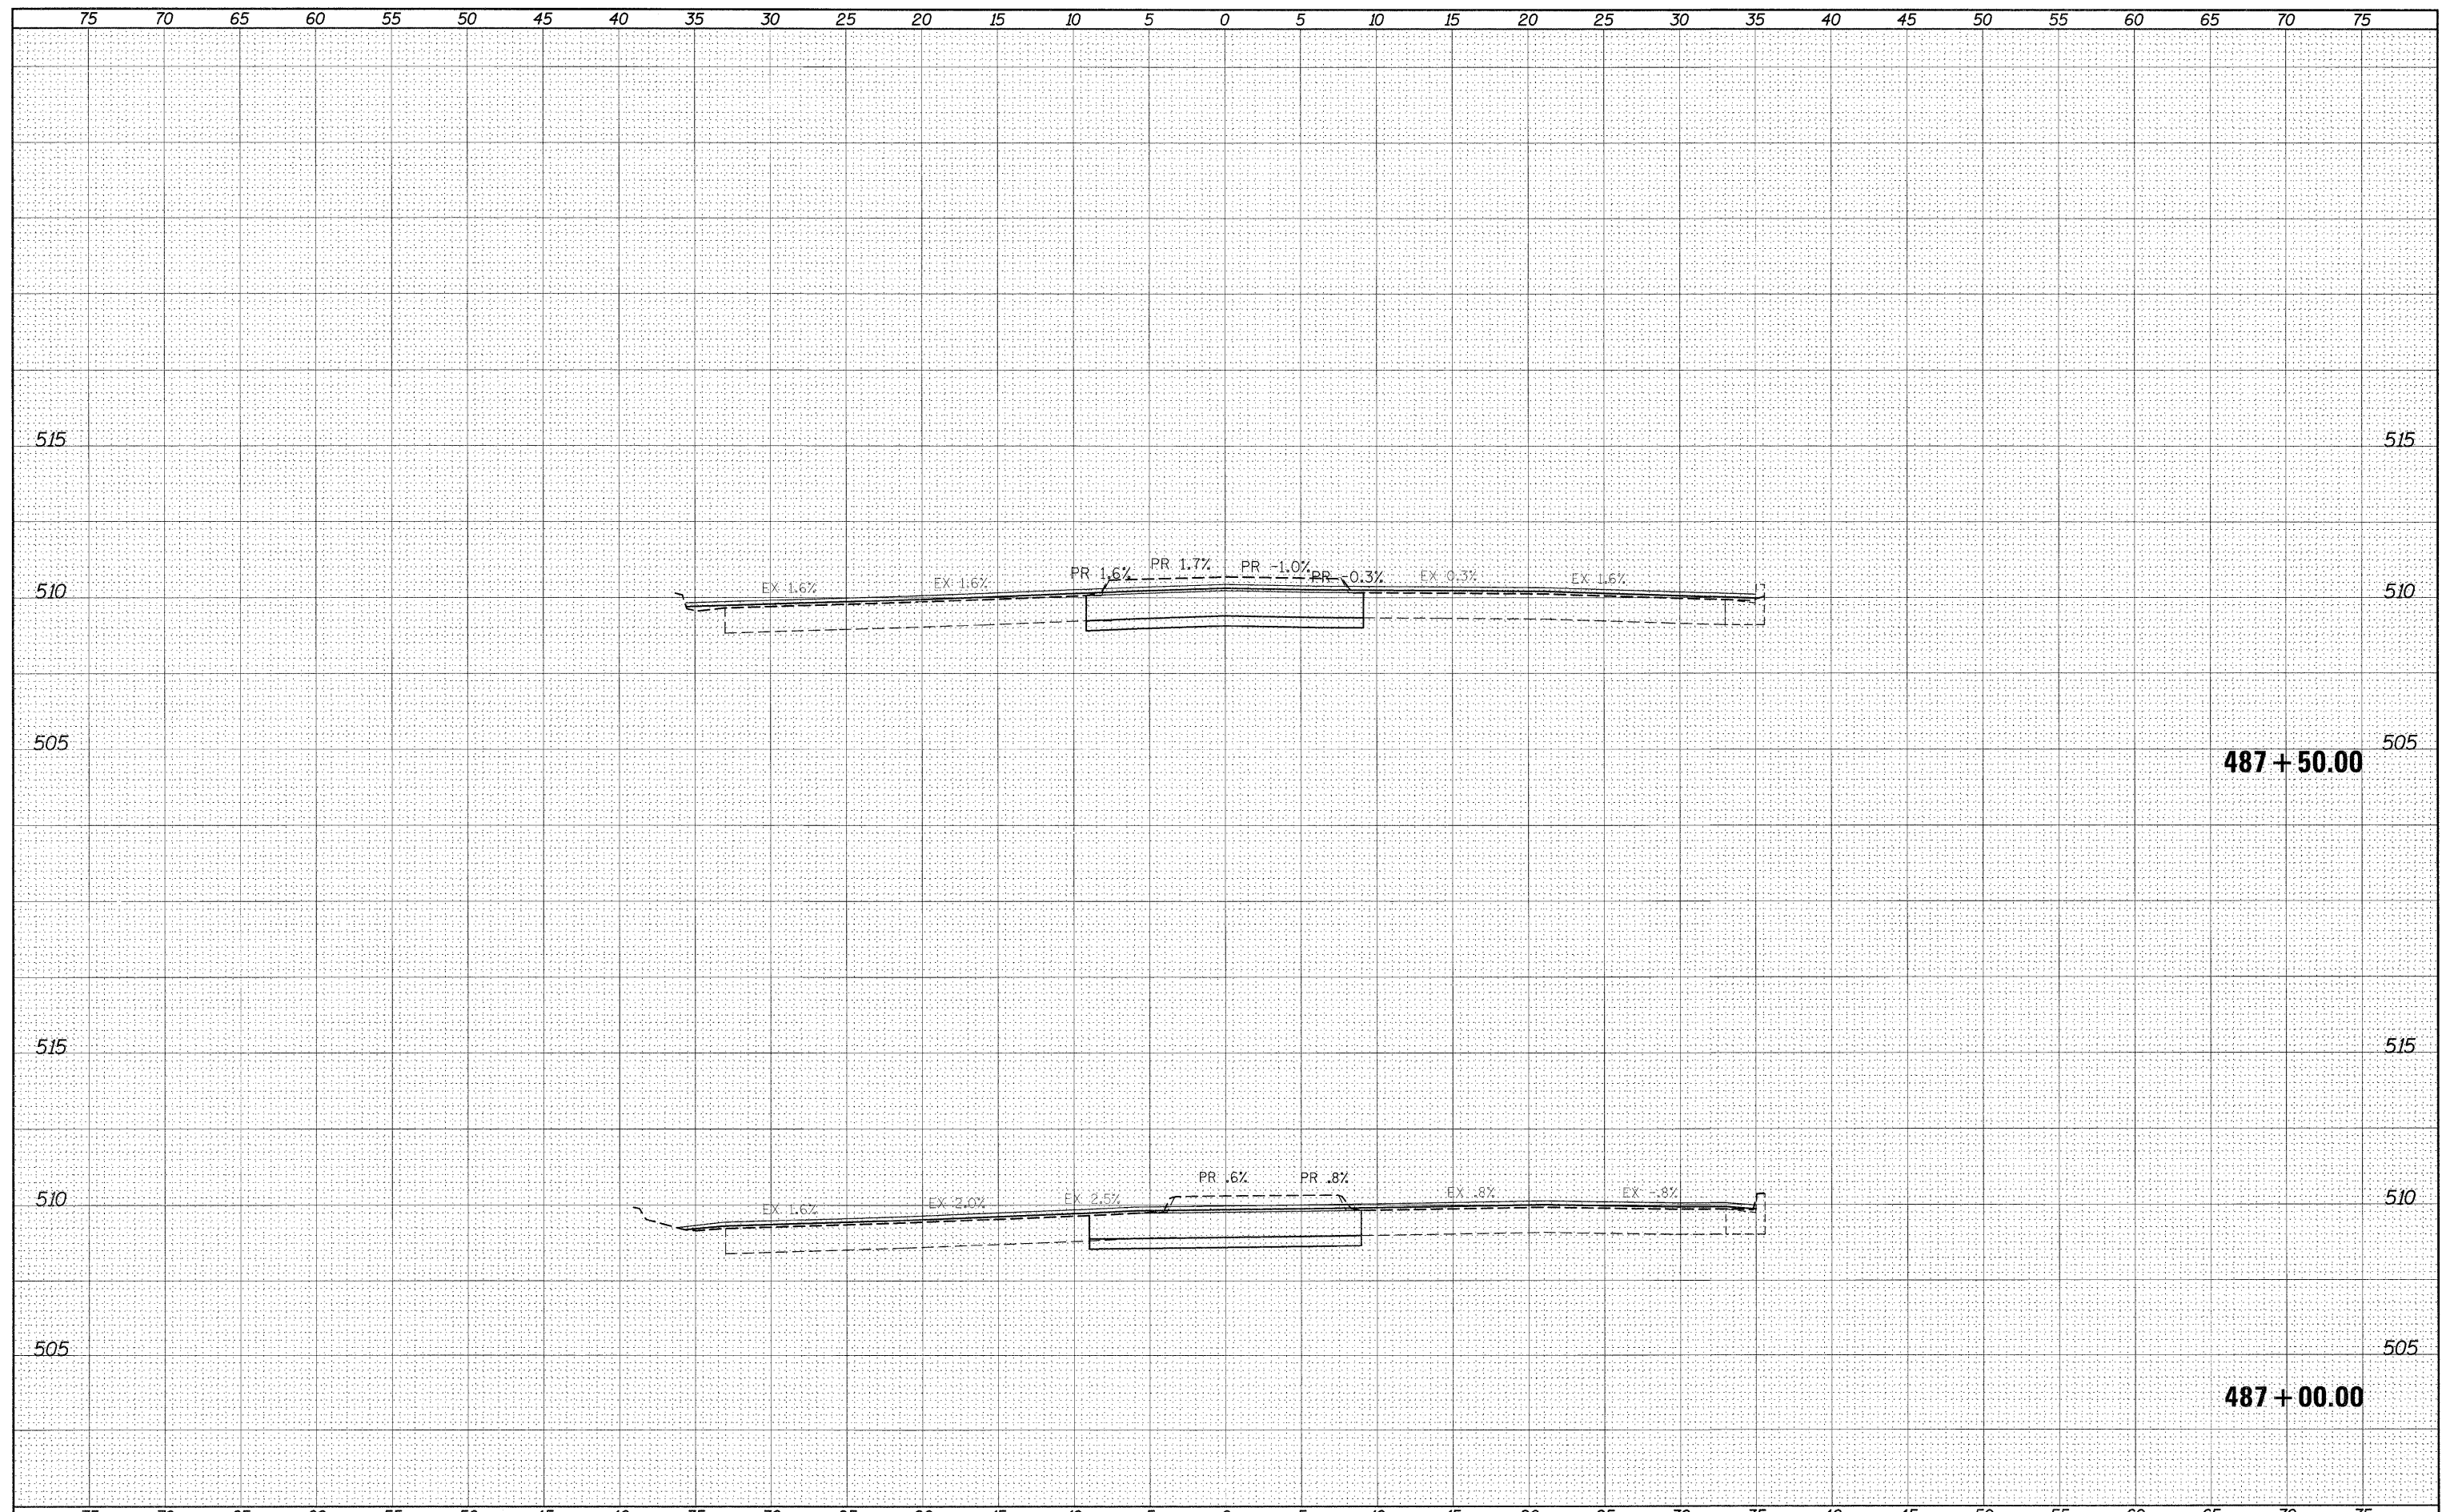

FILE NAME =	USER NAME = #USER*	DESIGNED -	REVISED -	STATE OF ILLINOIS DEPARTMENT OF TRANSPORTATION	IL140/111 CROSS-SECTIONS SCALE: _____ SHEET NO. ___ OF ___ SHEETS STA. 487+00.00 TO STA. 487+50.00	FAP RTE.	SECTION	COUNTY	TOTAL SHEETS	SHEET NO.
#FILEL*	PLOT SCALE = #SCALE*	DRAWN -	REVISED -			785	(132-2,3,4, 133-1)RS	MADISON	122	110
	PLOT DATE = #DATE*	CHECKED -	REVISED -			CONTRACT NO. 76880				
		DATE -	REVISED -			ILLINOIS FED. AID PROJECT				