


DATE	
BY	
DESIGNED	
PLOTTED	
TEMPLATE	
AREAS CHECKED	
NO.	

DATE	
BY	
DESIGNED	
PLOTTED	
TEMPLATE	
AREAS CHECKED	
NO.	

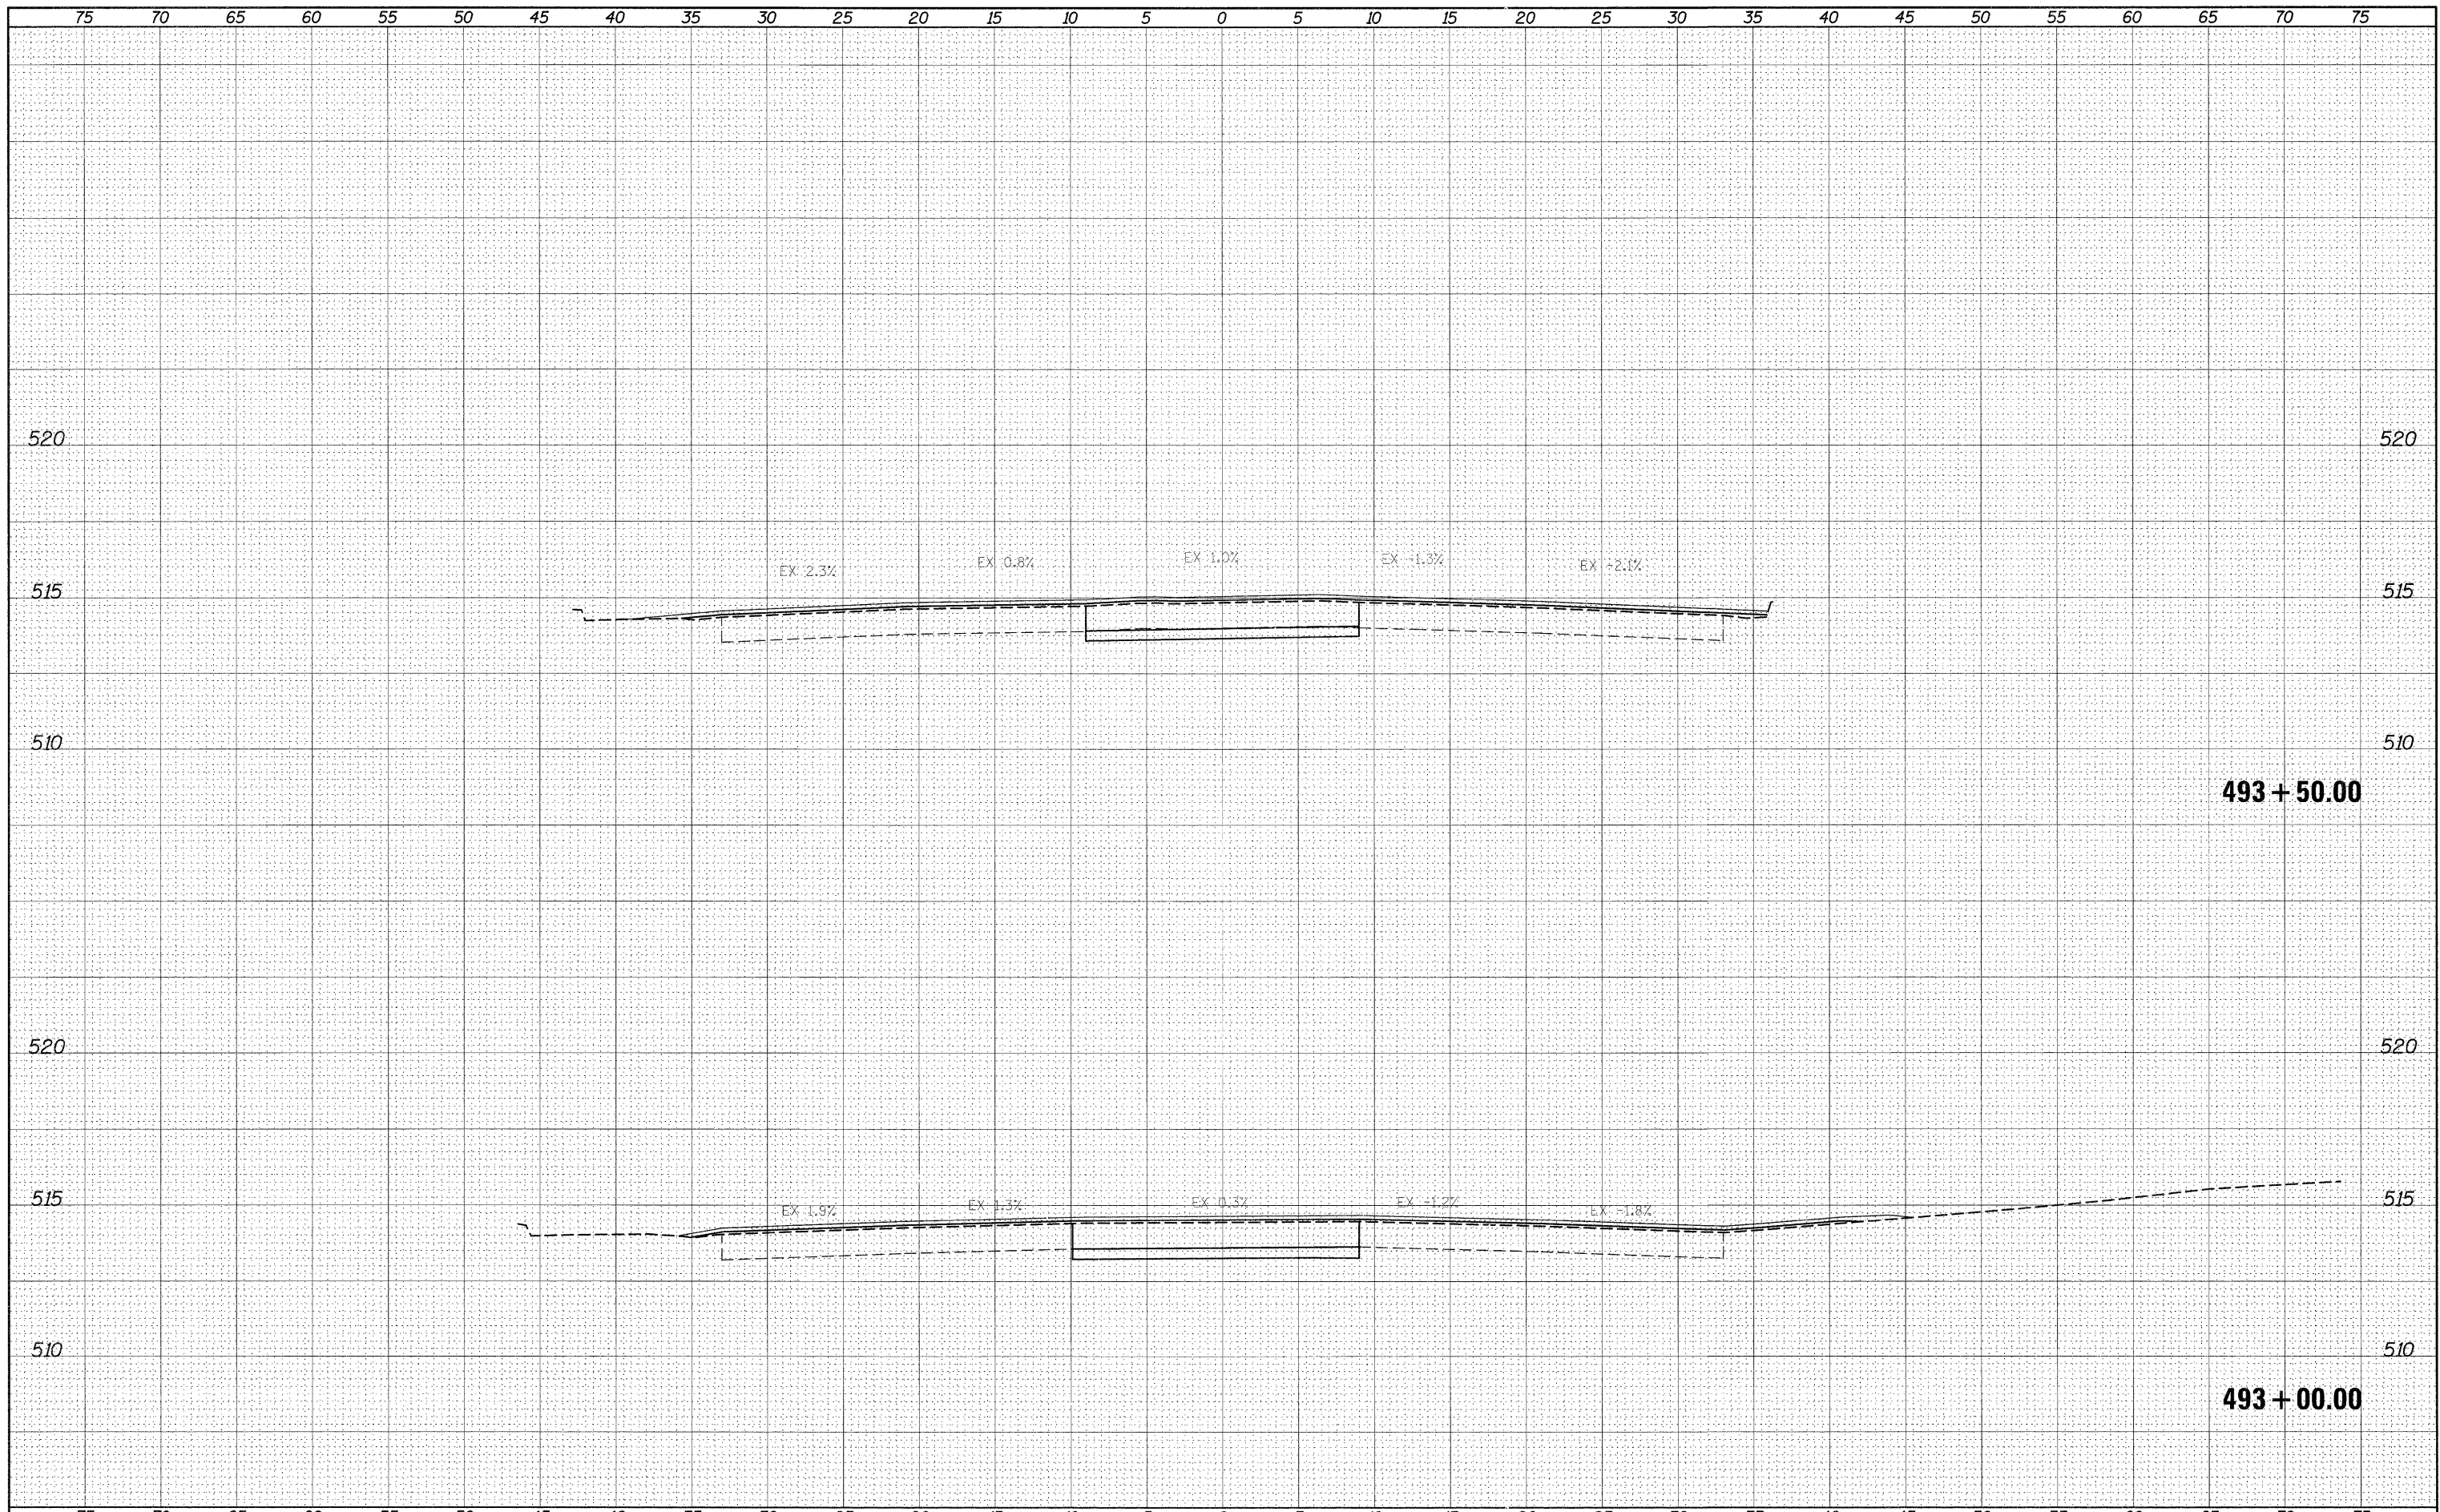

FILE NAME =	USER NAME = #USER#	DESIGNED -	REVISED -	STATE OF ILLINOIS DEPARTMENT OF TRANSPORTATION	IL140/111 CROSS-SECTIONS	FAP RTE.	SECTION	COUNTY	TOTAL SHEETS	SHEET NO.
#FILE#	PLOT SCALE = #SCALE#	DRAWN -	REVISED -			785	(132-2,3,4, 133-1)RS	MADISON	122	116
	PLOT DATE = #DATE#	CHECKED -	REVISED -			CONTRACT NO. 76880				
		DATE -	REVISED -			ILLINOIS FED. AID PROJECT				
		SCALE: _____			SHEET NO. ___ OF ___ SHEETS		STA. 493+00.00 TO STA. 493+50.00			