


DATE	
BY	
FINAL SURVEY	
PLOTTED	
NOTE BOOK	
NO.	
ORIGINAL SURVEY	
PLOTTED	
NOTE BOOK	
NO.	

DATE	
BY	
ORIGINAL SURVEY	
PLOTTED	
NOTE BOOK	
NO.	
ORIGINAL SURVEY	
PLOTTED	
NOTE BOOK	
NO.	

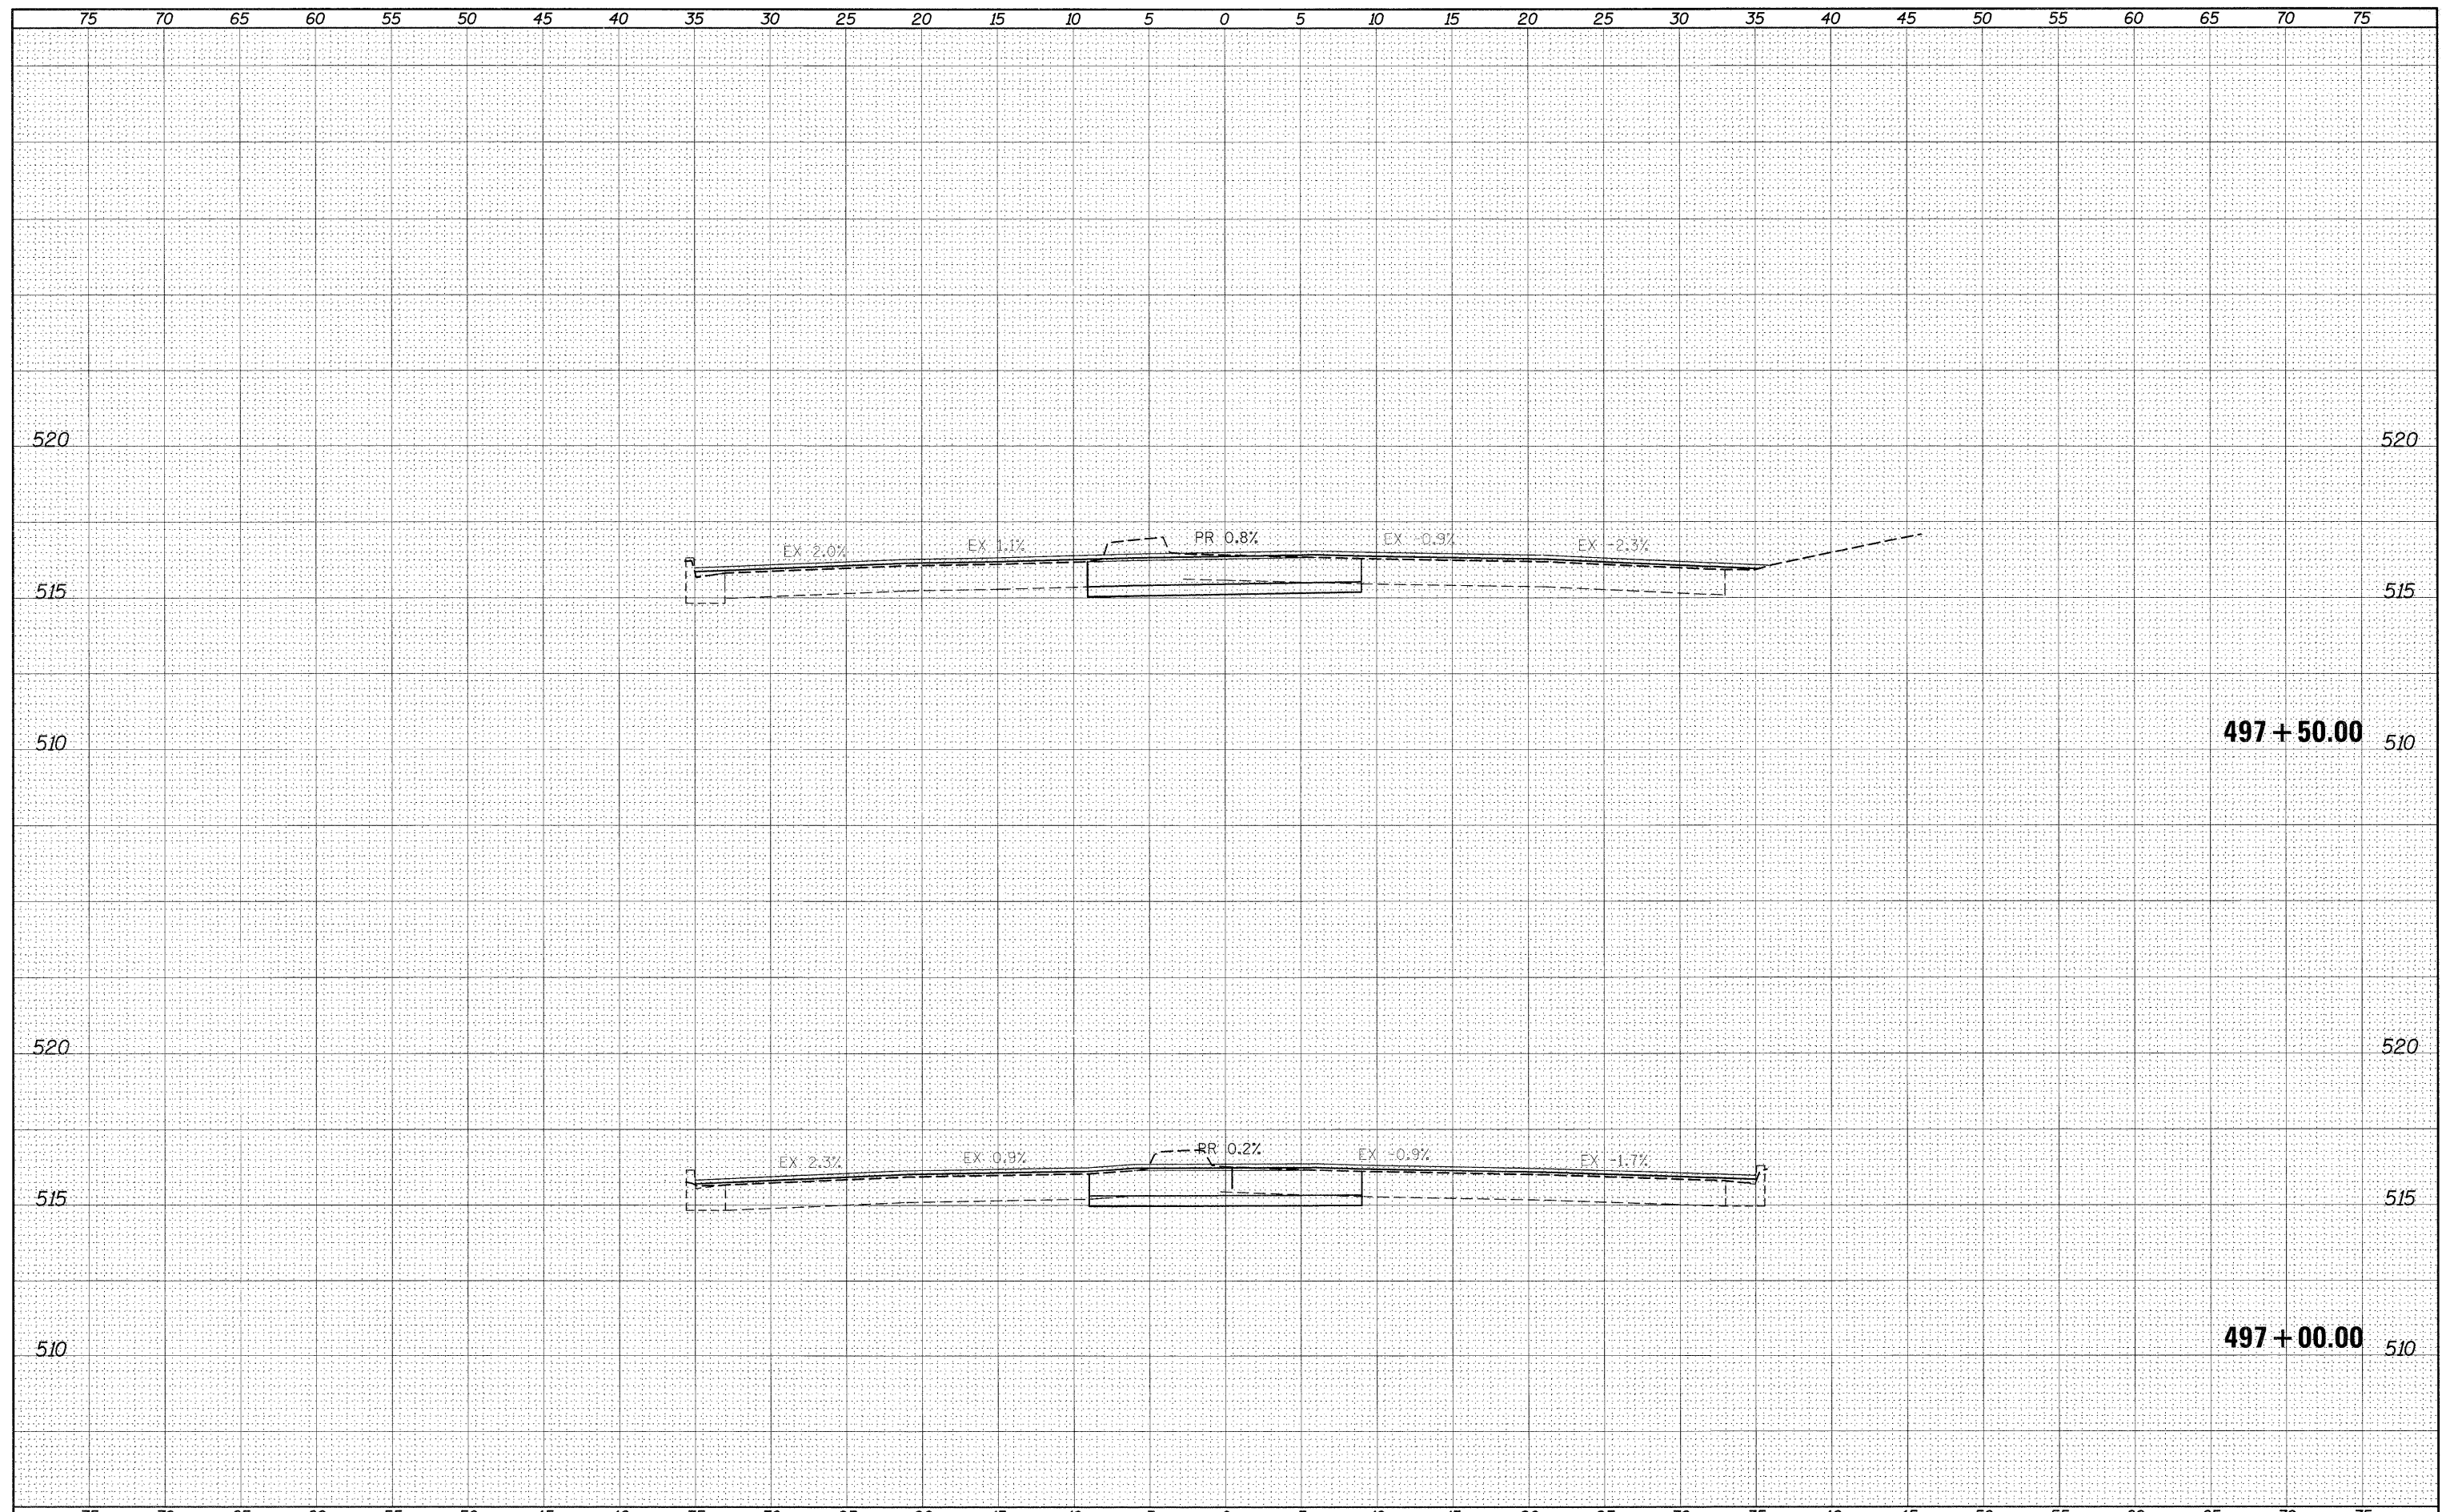

FILE NAME =	USER NAME = #USER#	DESIGNED -	REVISED -	<b>STATE OF ILLINOIS</b> <b>DEPARTMENT OF TRANSPORTATION</b>	<b>IL140111 CROSS-SECTIONS</b>		FAP RTE.	SECTION	COUNTY	TOTAL SHEETS	SHEET NO.	
#FILEL#	PLOT SCALE = #SCALE#	DRAWN -	REVISED -		SCALE#	SHEET NO. OF SHEETS	STA. 497+00.00 TO STA. 497+50.00	785	(132-2,3,4, 133-1)RS	MADISON	122	120
	PLOT DATE = #DATE#	CHECKED -	REVISED -								CONTRACT NO. 76B80	
		DATE -	REVISED -							ILLINOIS FED. AID PROJECT		