


DATE	BY
SURVEYED	BY
PLOTTED	DATE
NOTE BOOK	NO.
AREAS CHECKED	

DATE	BY
SURVEYED	BY
PLOTTED	DATE
NOTE BOOK	NO.
AREAS CHECKED	

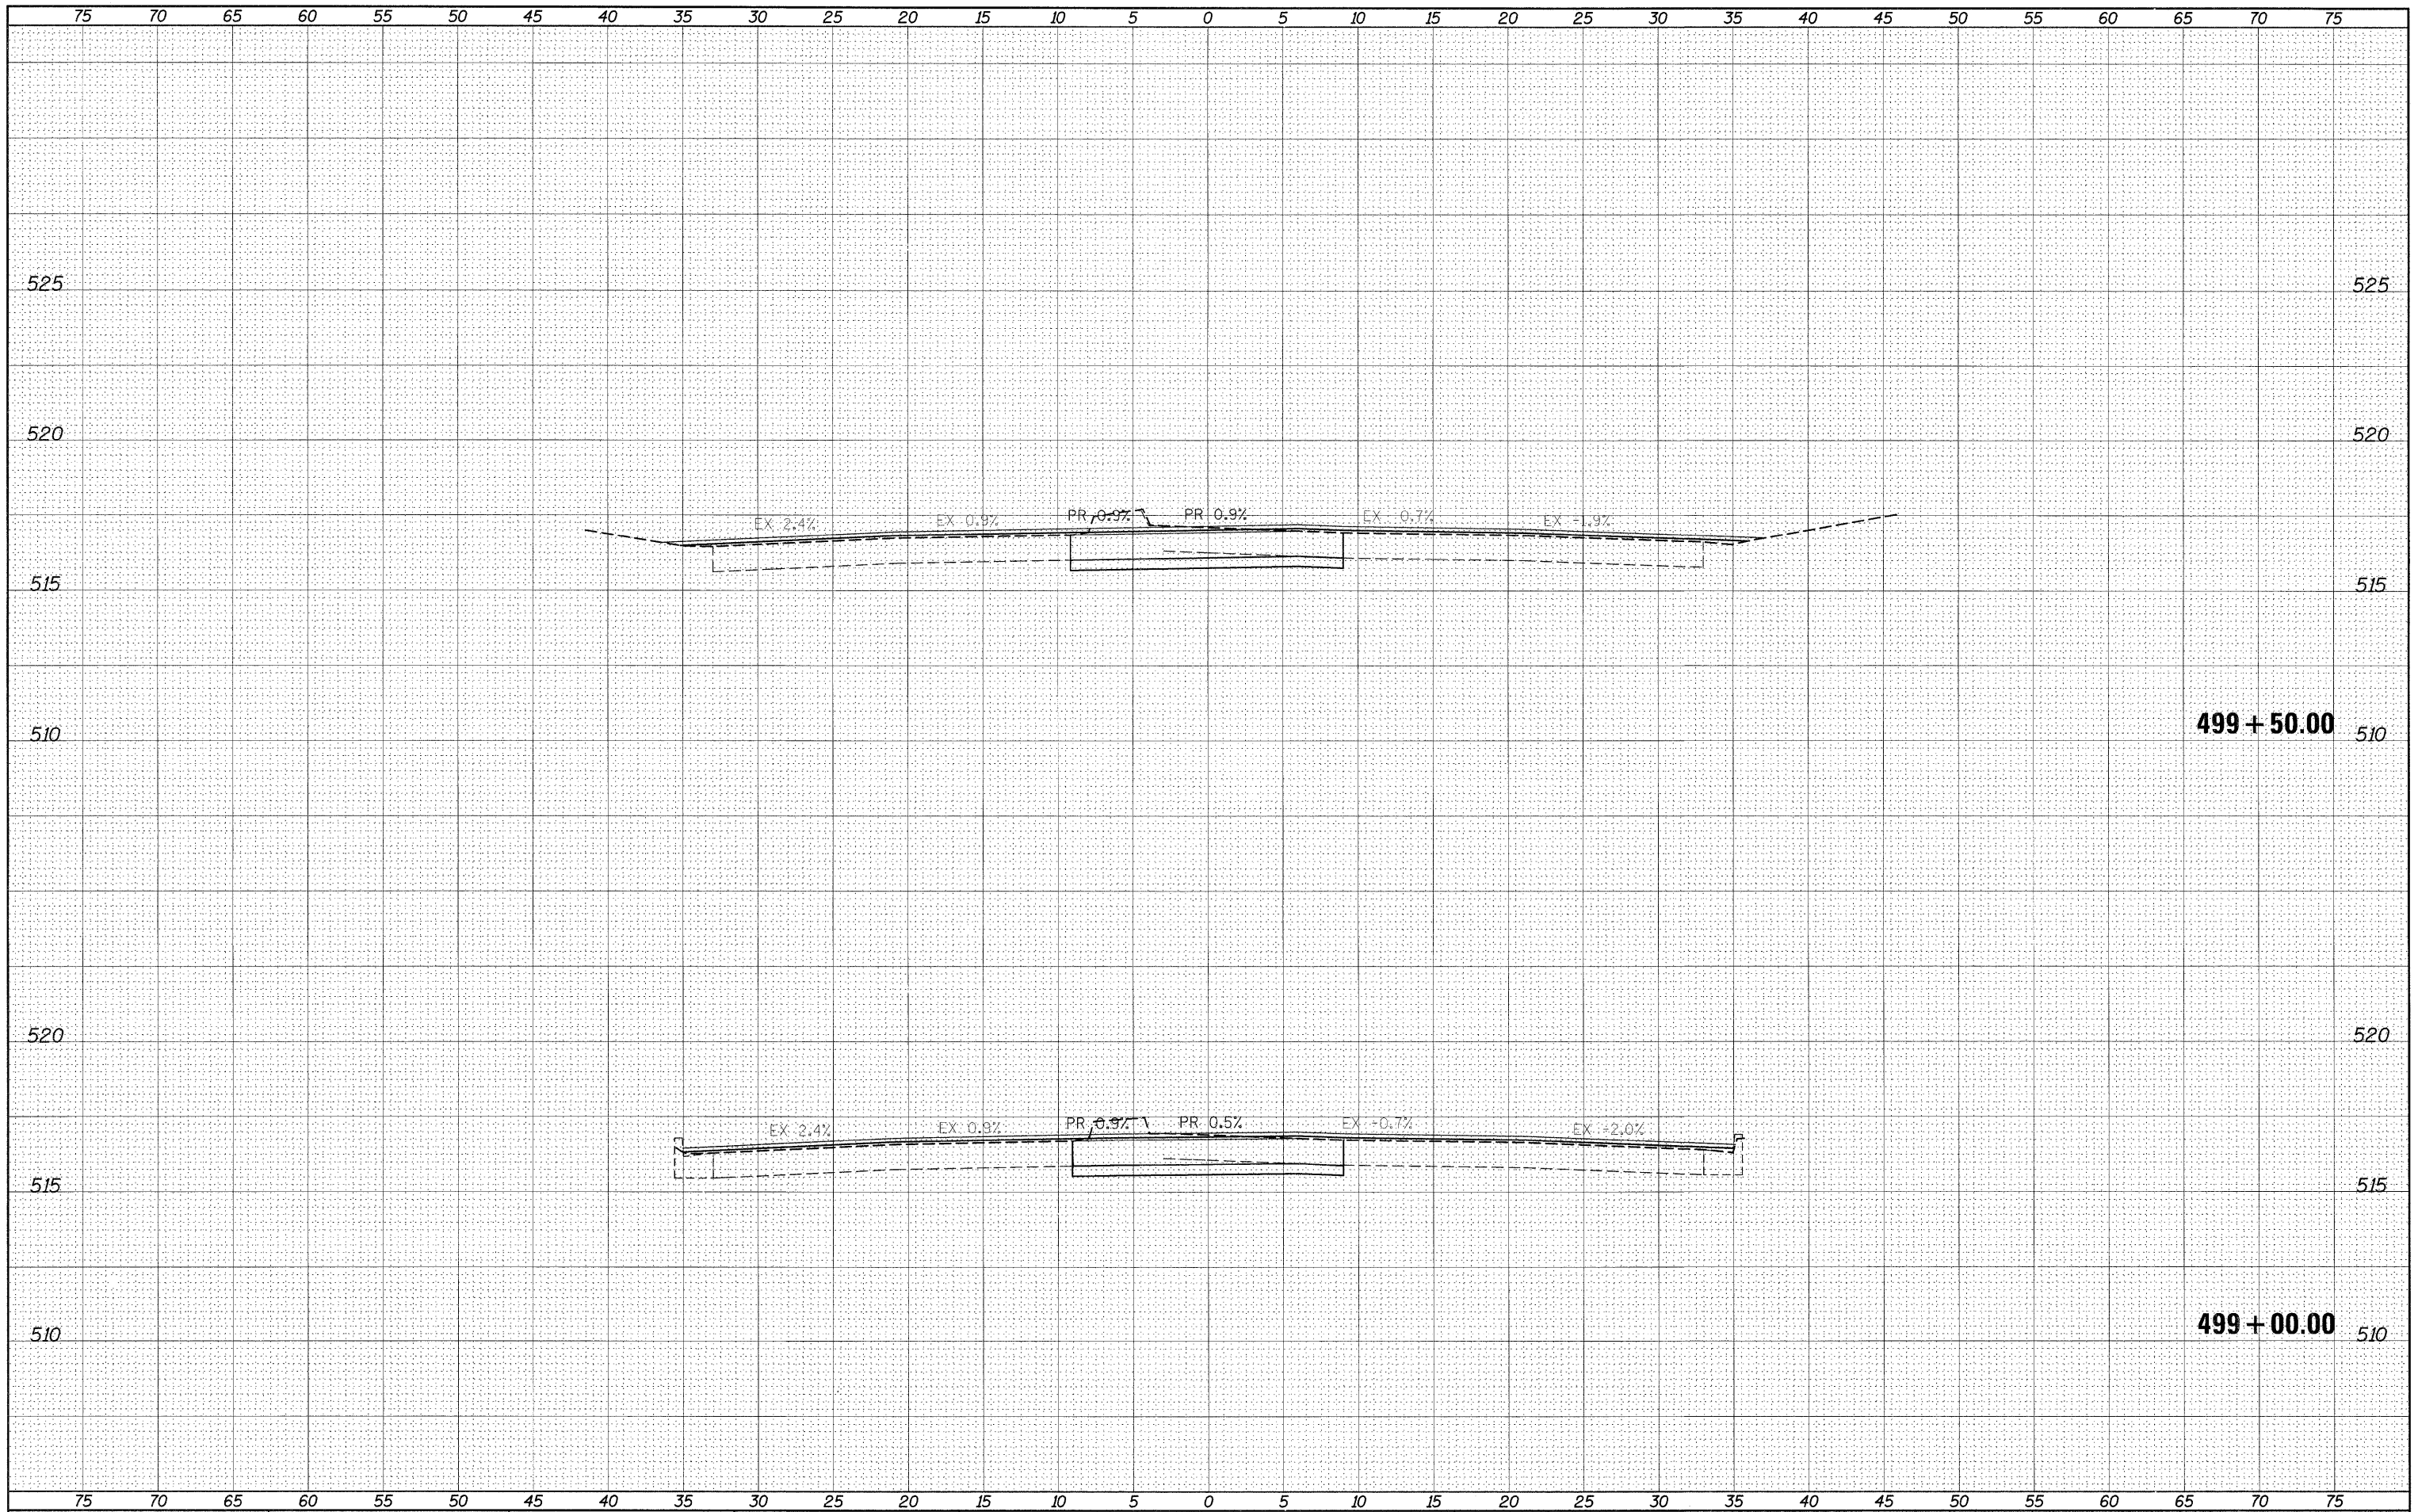

FILE NAME = *FILEL*

USER NAME = *USER*	DESIGNED - ---	REVISED - ---
PLLOT SCALE = *SCALE*	DRAWN - ---	REVISED - ---
PLLOT DATE = *DATE*	CHECKED - ---	REVISED - ---
	DATE - ---	REVISED - ---

**STATE OF ILLINOIS
DEPARTMENT OF TRANSPORTATION**

IL140/111 CROSS-SECTIONS

SCALE: _____ SHEET NO. ___ OF ___ SHEETS STA. 499+00.00 TO STA. 499+50.00

FAP RTE.	SECTION	COUNTY	TOTAL SHEETS	SHEET NO.
785	(132-2,3,4, 133-1)RS		122	122
CONTRACT NO. 76880			ILLINOIS FED. AID PROJECT	