
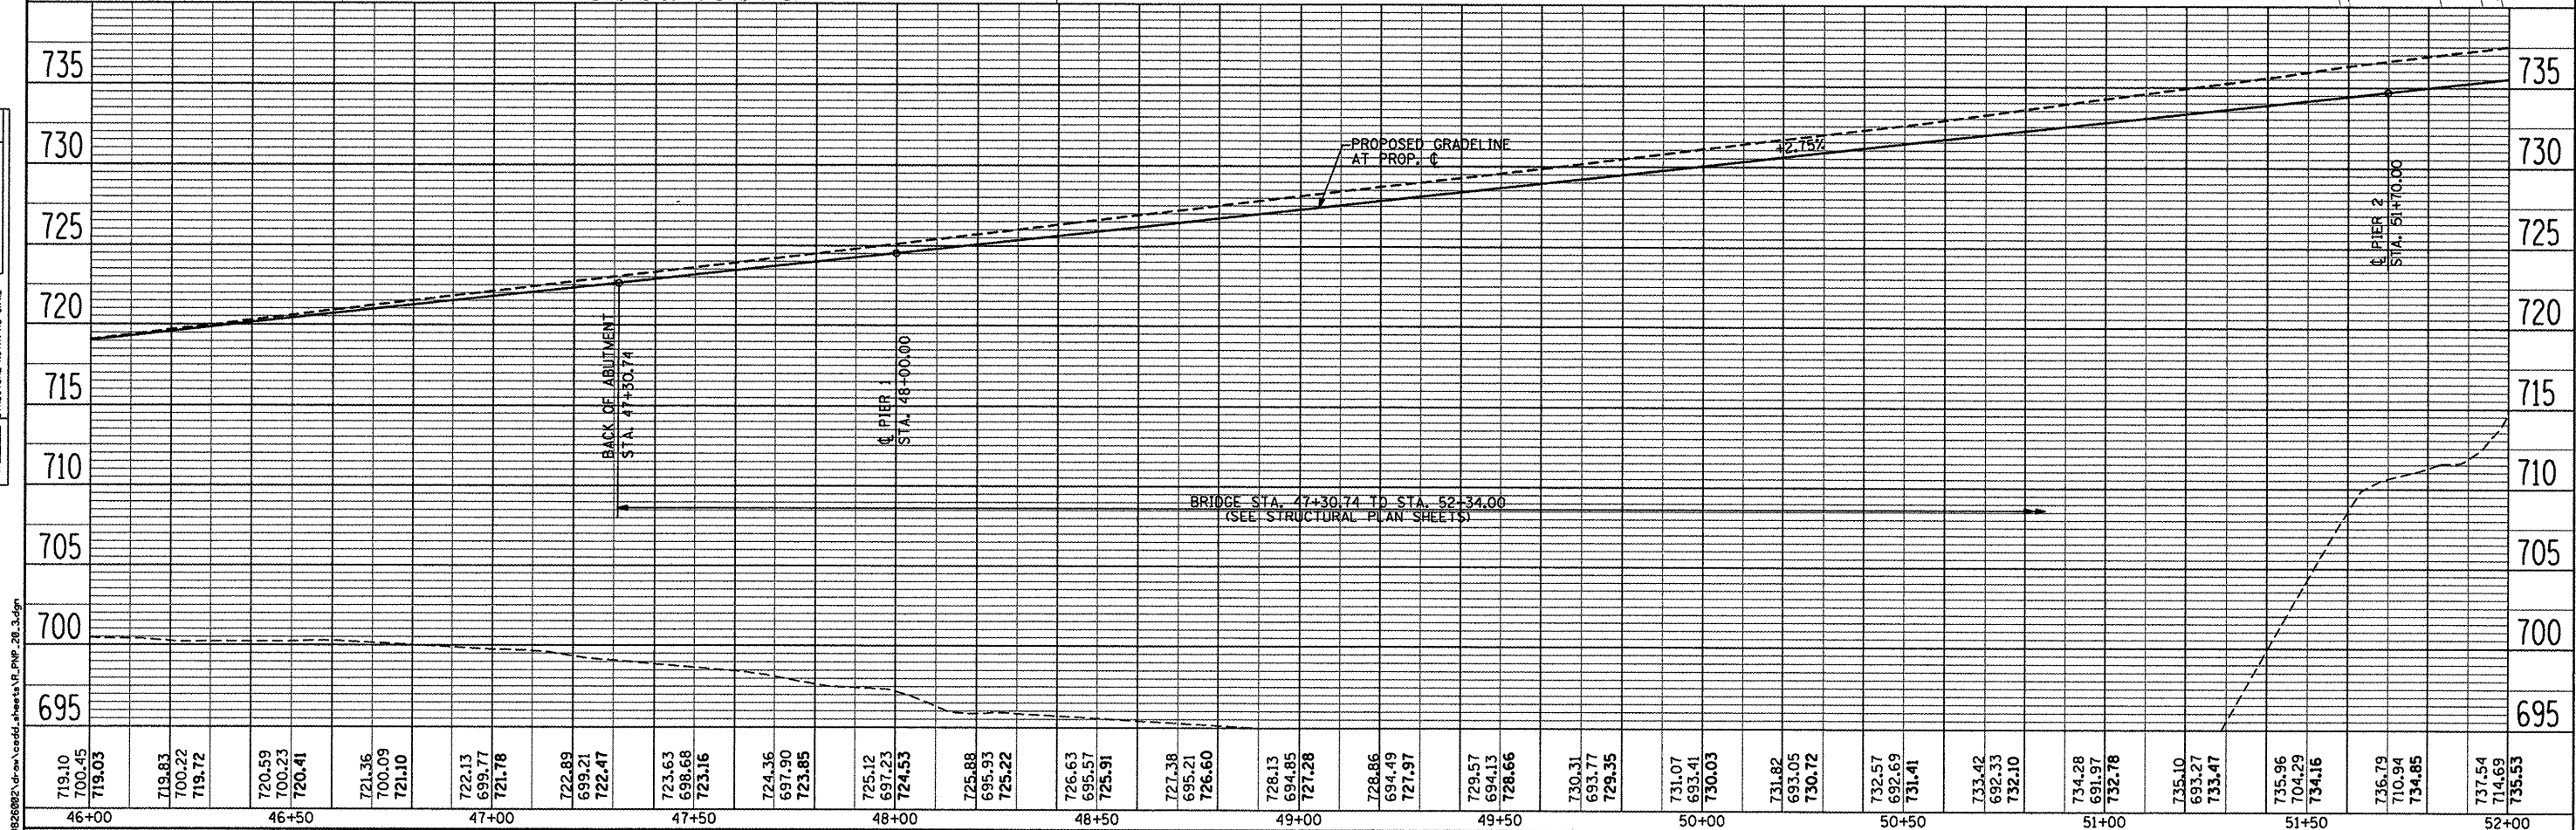


PLAN	SURVEYED	BY	DATE
	ALIGNED		
	GRADES CHECKED		
	PT. OF W.A. CHECKED		
	PAID FILE NAME		

PROFILE	SURVEYED	BY	DATE
	GRADES CHECKED		
	BLM. NOTED		
	STRUCTURE ADJUSTERS' OFF'D		

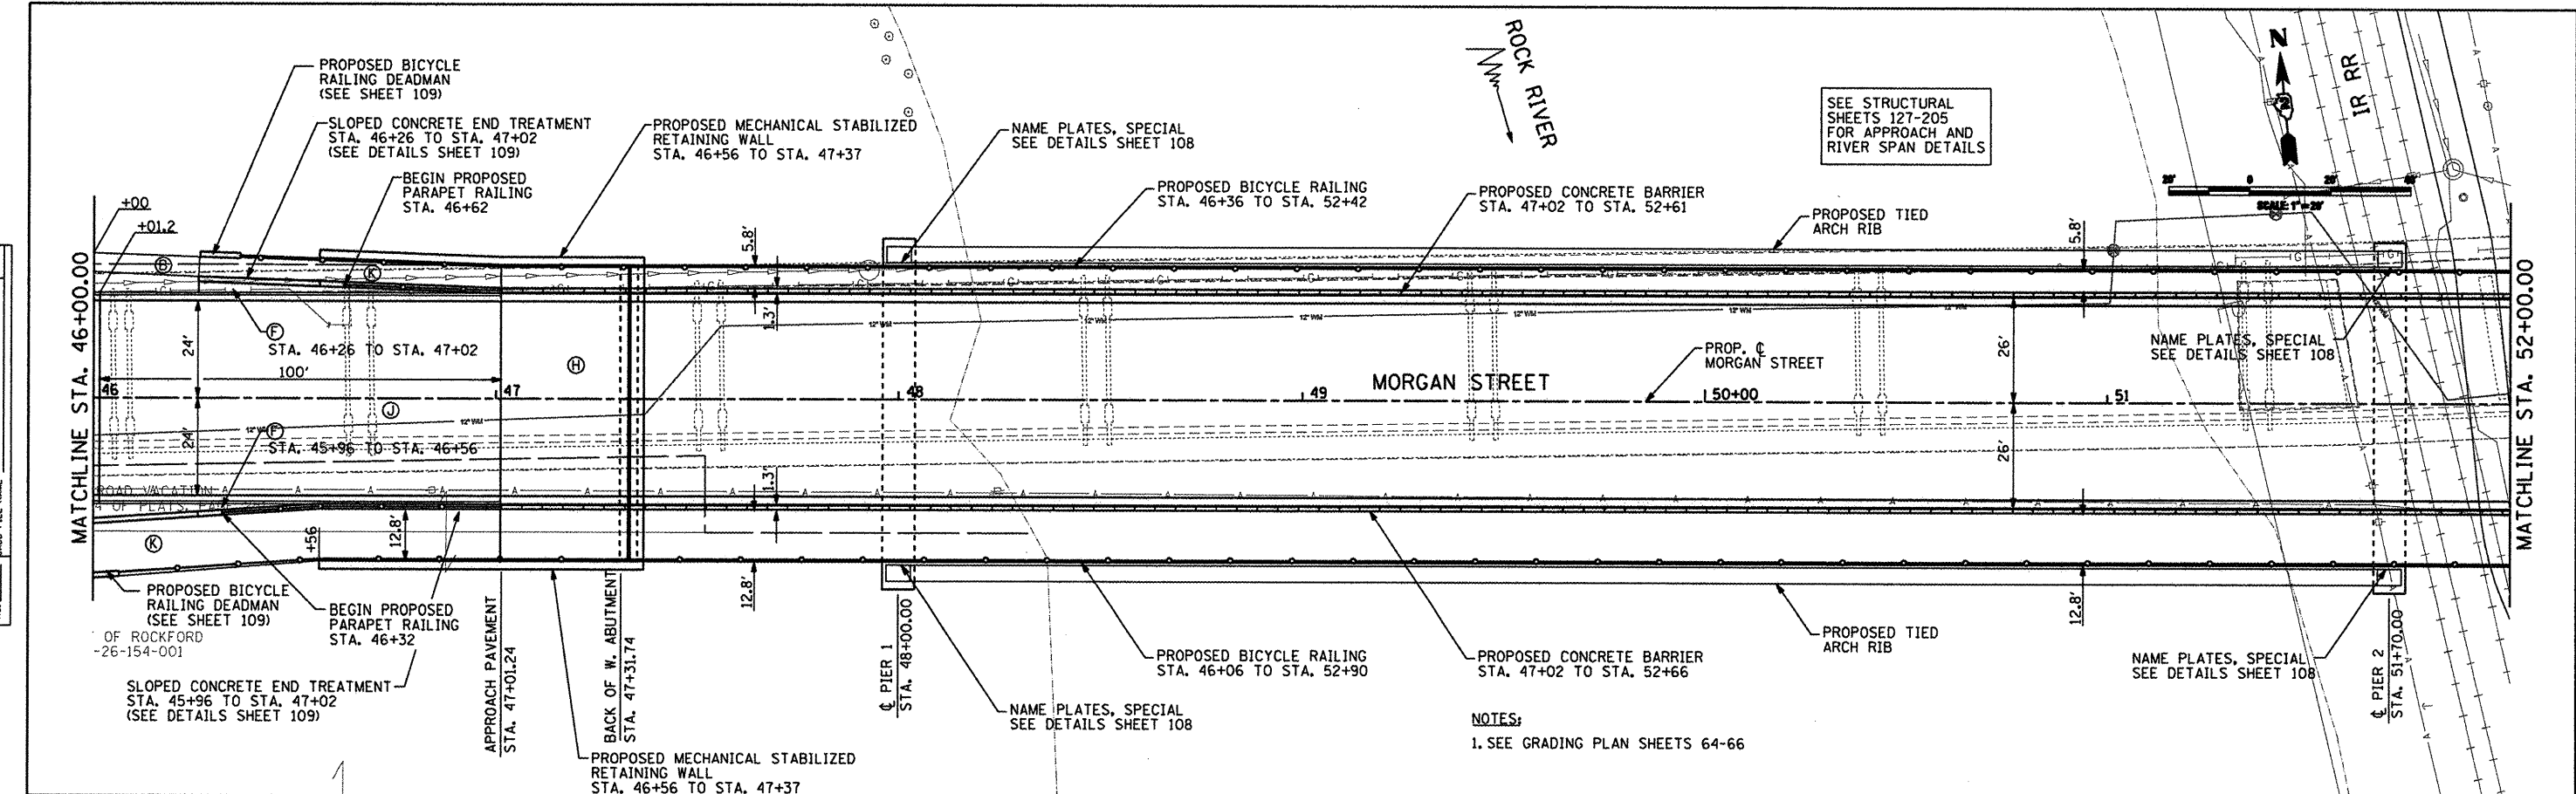

719.10 700.45 719.03	719.83 700.22 719.72	720.59 700.23 720.41	721.36 700.09 721.10	722.13 699.77 721.76	722.89 699.21 722.47	723.63 698.68 723.16	724.36 697.90 723.85	725.12 697.23 724.53	725.88 695.95 725.22	726.63 695.57 725.91	727.38 695.21 726.60	728.13 694.85 727.28	728.86 694.49 727.97	729.57 694.13 728.66	730.31 693.77 729.35	731.07 693.41 730.03	731.82 693.05 730.72	732.57 692.69 731.41	733.42 692.33 732.10	734.28 691.97 732.78	735.10 693.27 733.47	735.96 704.29 734.16	736.79 710.94 734.85	737.54 714.69 735.53
46+00	46+50	47+00	47+50	48+00	48+50	49+00	49+50	50+00	50+50	51+00	51+50	52+00												

**CMT**  
CRANFORD, MURPHY & TILLY, INC.  
CONSULTING ENGINEERS  
License No. 04-000613

USER NAME = Steve Prange  
DESIGNED SJP / MNB  
DRAWN ERD  
CHECKED SJP  
DATE 02/04/2011

REVISED -  
REVISED -  
REVISED -  
REVISED -

**CITY OF ROCKFORD**  
**MORGAN STREET BRIDGE**

**PROPOSED ROADWAY PLAN & PROFILE**  
**MORGAN STREET / COLLEGE AVENUE**

SCALE: 1" = 20'  
SHEET NO. 3 OF 8 SHEETS  
STA. 46+00 TO STA. 52+00

F.A. RTE.	SECTION	COUNTY	TOTAL SHEETS	SHEET NO.
5077	99-00493-00-BR	WINNEBAGO	253	28
FED. ROAD DIST. NO. 2 ILLINOIS			CONTRACT NO. 85529	
FED. AID PROJECT			BRM-5091651	