
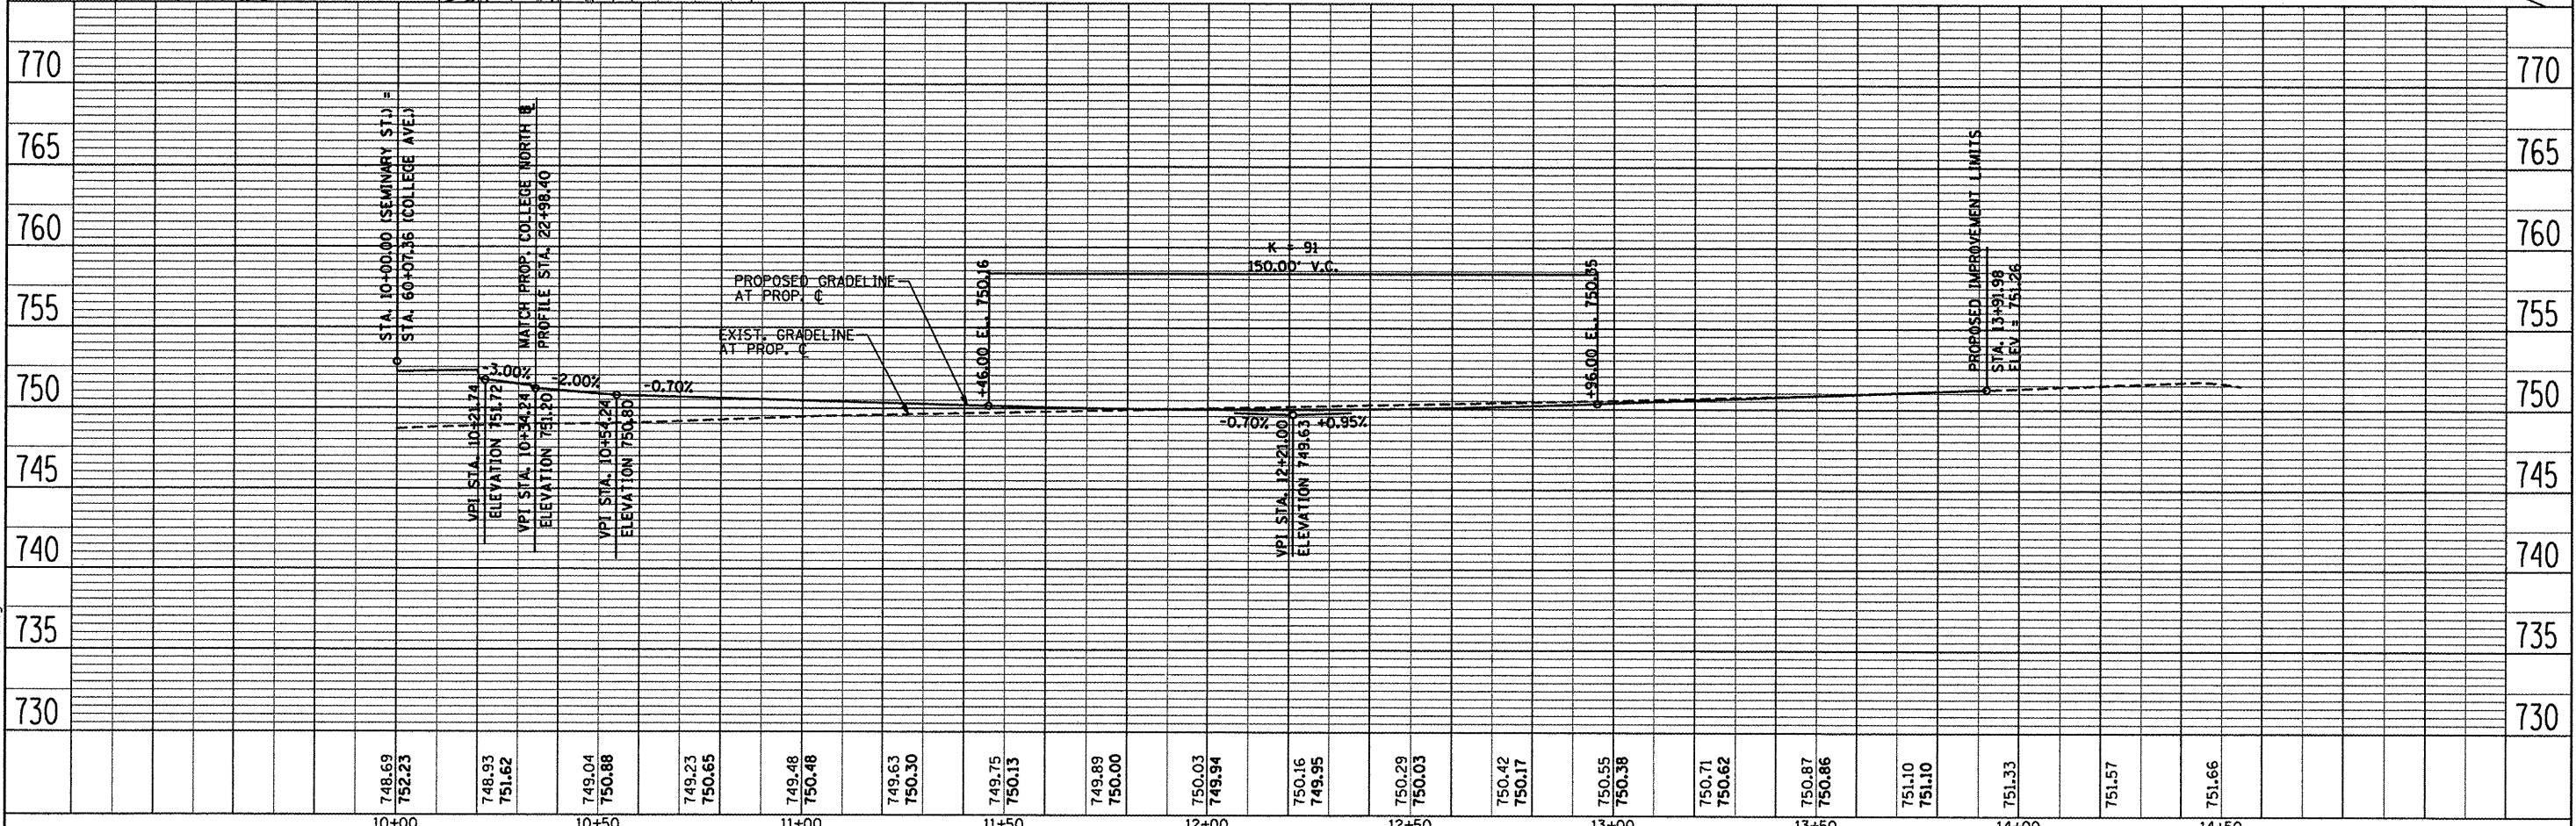


DATE	
BY	
CHECKED	
DESIGNED	
PLANNED	
APPROVED	
DATE	
BY	
CHECKED	
DESIGNED	
PLANNED	
APPROVED	
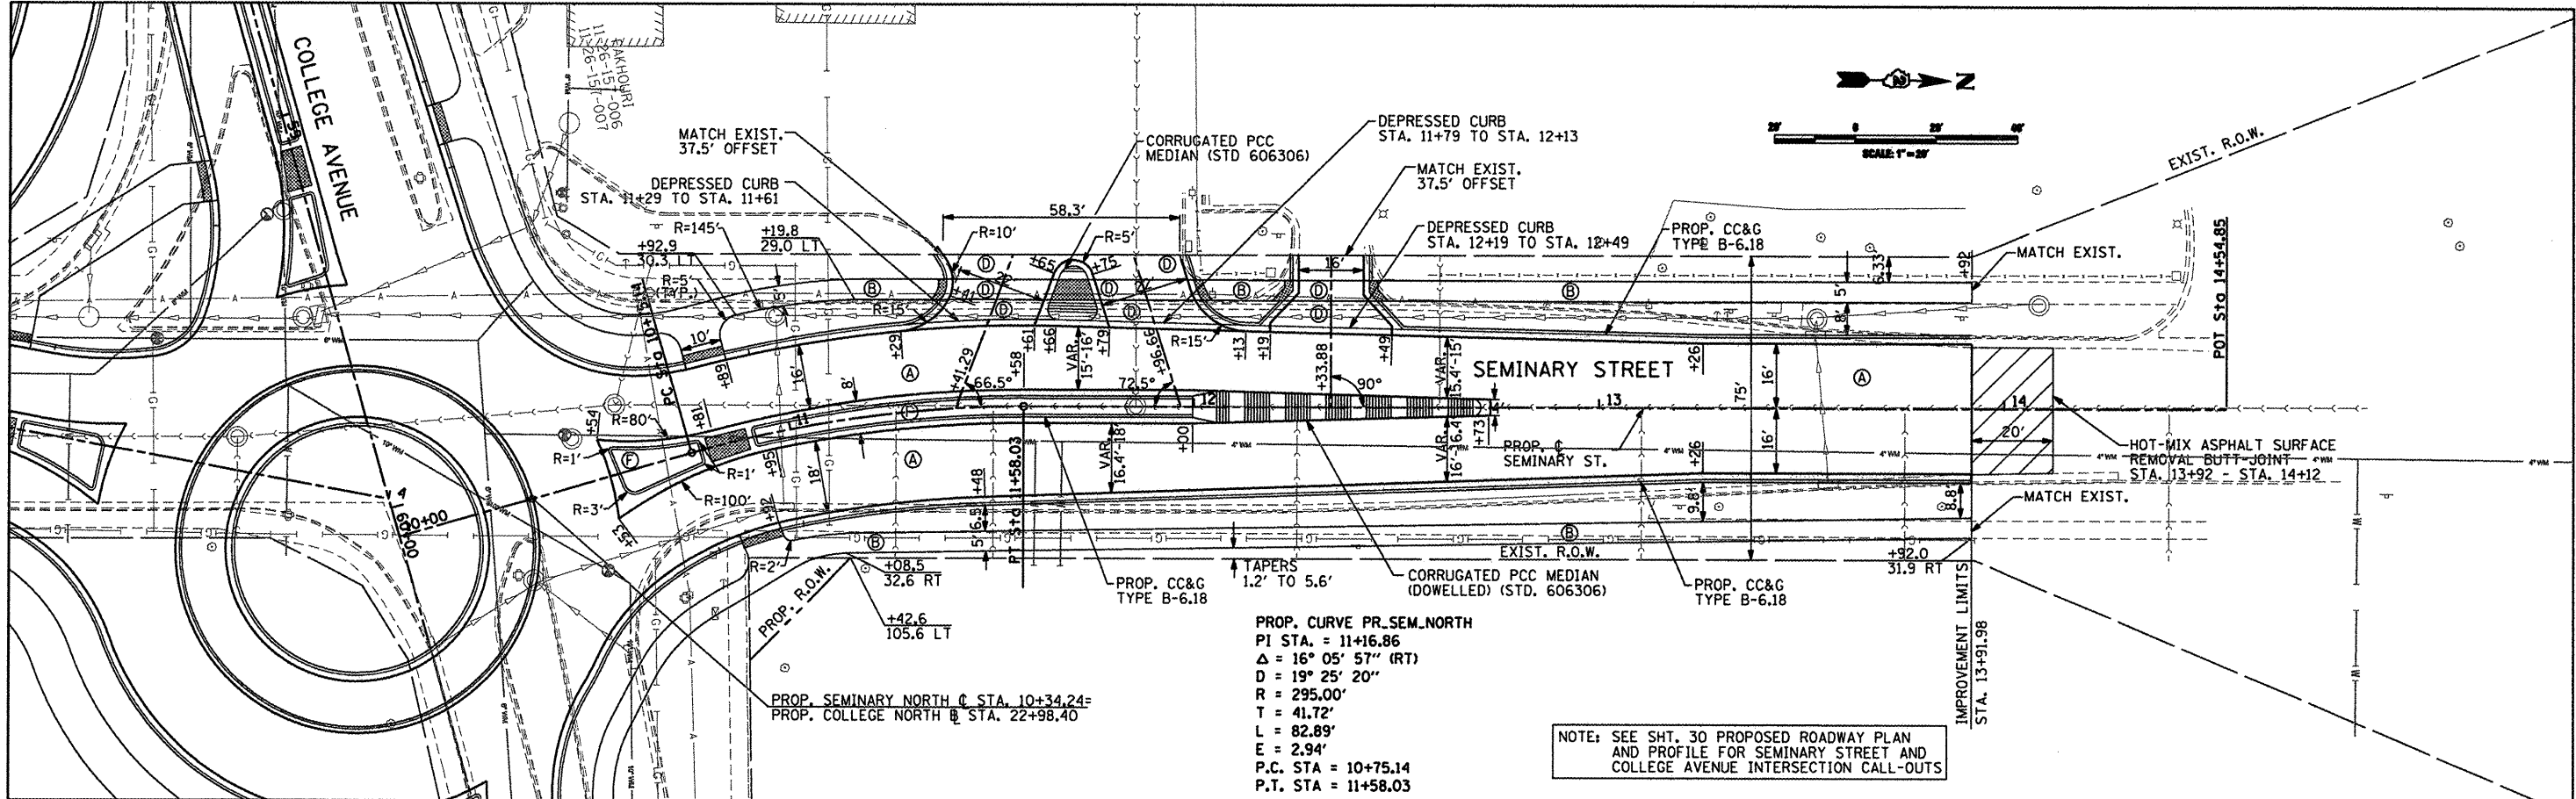

	CITY OF ROCKFORD MORGAN STREET BRIDGE	USER NAME = Steve Prange	DESIGNED SJP / MNB	REVISED -
		DRAWN ERD	REVISED -	
		CHECKED SJP	REVISED -	
PLOT SCALE = 48,0000 / IN.		DATE 02/04/2011	DATE 02/04/2011	REVISED -
PLOT DATE = 02/04/11				

PROPOSED ROADWAY PLAN & PROFILE SEMINARY STREET		F.A. RTE. 5077	SECTION 99-00493-00-BR	COUNTY WINNEBAGO	TOTAL SHEETS 253	SHEET NO. 33
SCALE: 1" = 20'		SHEET NO. 8 OF 8 SHEETS		STA. 10+00 TO STA. 14+55		CONTRACT NO. 85529
FED. ROAD DIST. NO. 2 [ILLINOIS]				FED. AID PROJECT BRM-5091661		