



STAGE 1 - SEMINARY STREET

1. SEE PROPOSED DETOUR PLAN FOR ADDITIONAL DETOUR SIGNING ON KISHWAUKEE ST., SEMINARY ST., AND THIRD AVENUE.
2. THE CONTRACTOR SHALL MAINTAIN A SUITABLE SUBBASE FOR RESIDENTIAL AND COMMERCIAL DRIVEWAY ACCESS AT ALL TIMES DURING CONSTRUCTION. EXPEDITED CONSTRUCTION AND SUB-STAGING IN THESE LOCATIONS TO AVOID DISRUPTION TO LOCAL TRAFFIC ACCESS SHALL BE INCLUDED IN THE COST FOR TRAFFIC CONTROL AND PROTECTION, SPECIAL.
3. THE CONTRACTOR SHALL UTILIZE "DETAIL A" FOR STAGED CONSTRUCTION ACTIVITIES ON SEMINARY STREET THAT REQUIRE CONTINUOUS ACCESS TO RESIDENTIAL AND COMMERCIAL ENTRANCES.

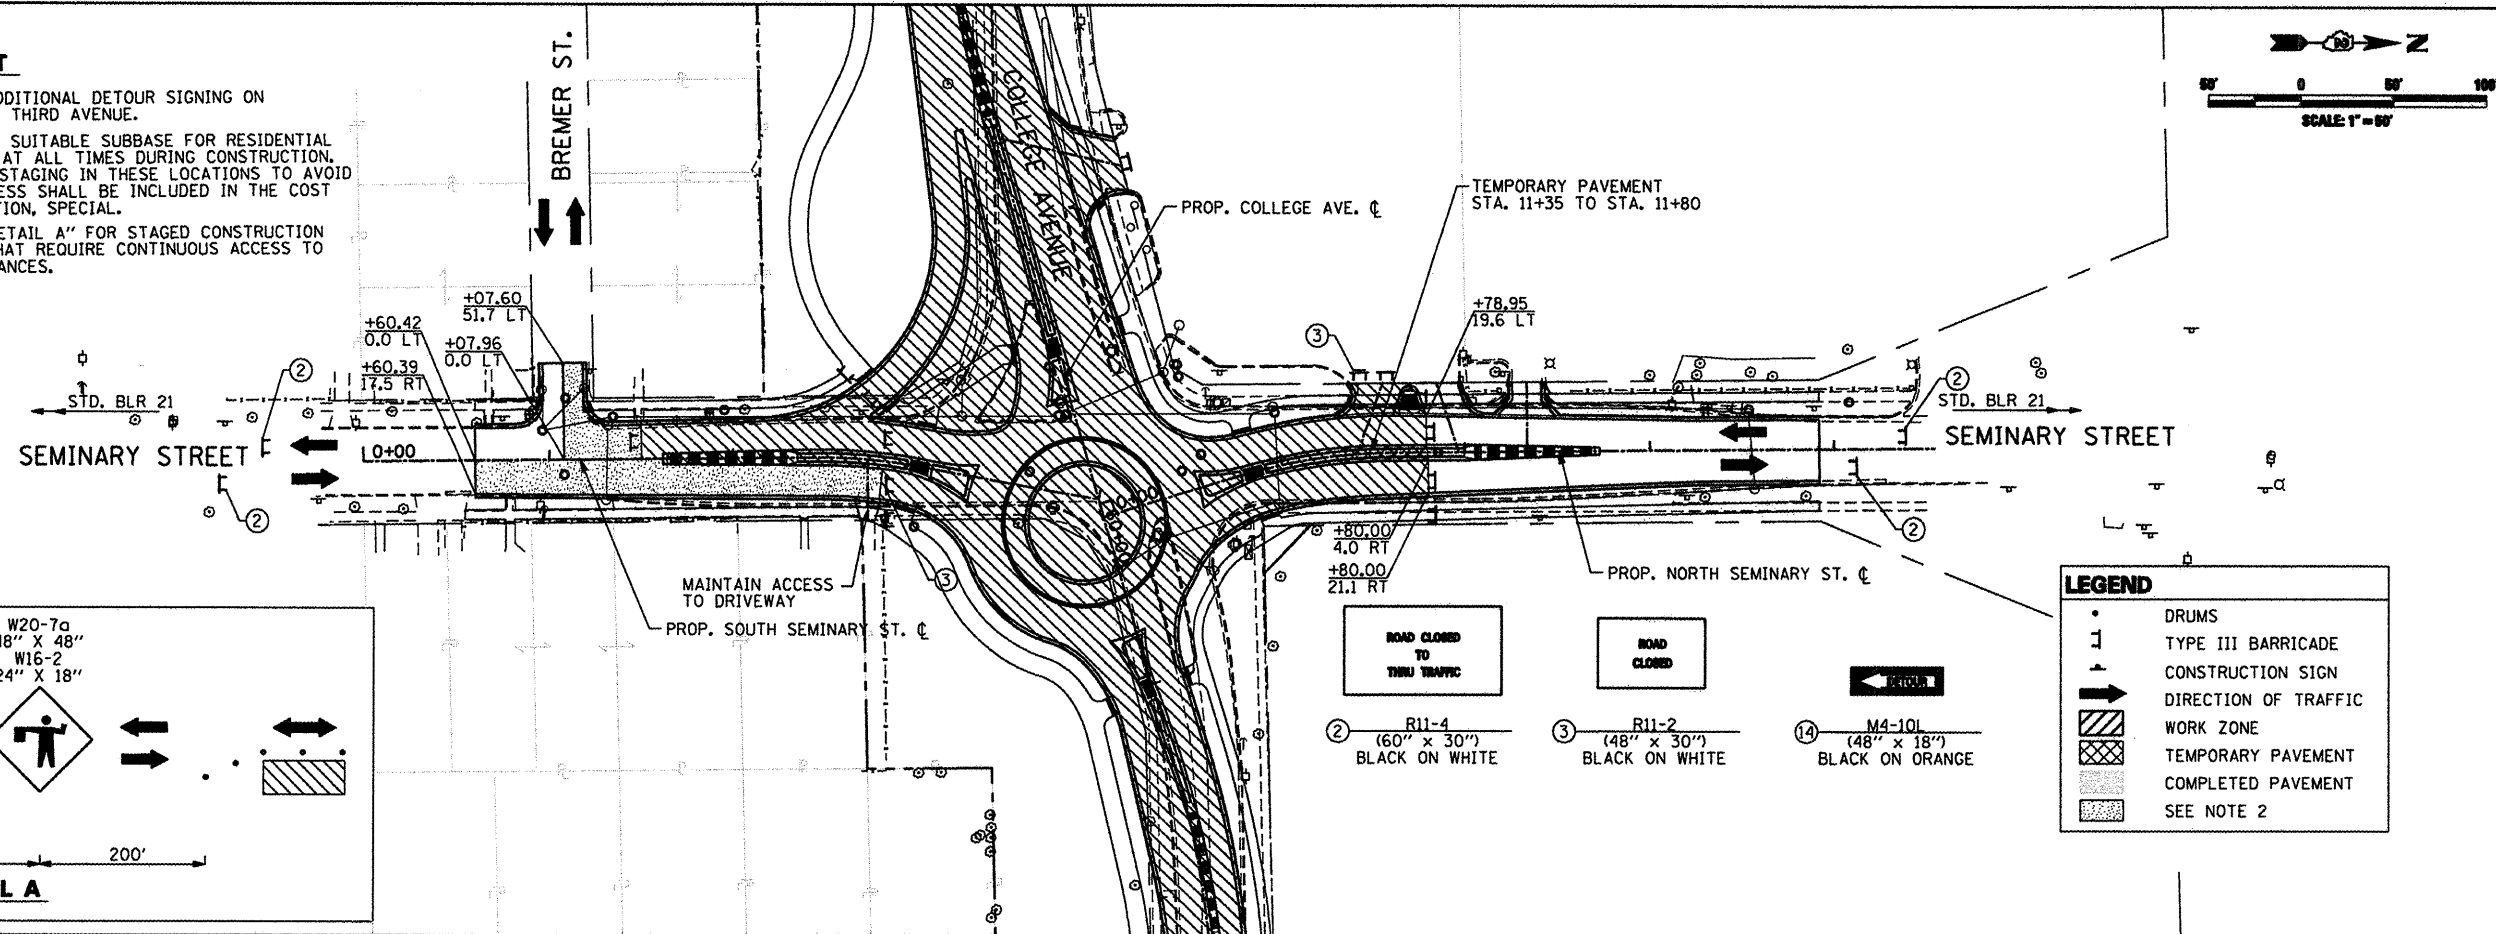

STAGE 2 - SEMINARY STREET

1. SEE PROPOSED DETOUR PLAN FOR ADDITIONAL DETOUR SIGNING ON KISHWAUKEE ST., SEMINARY ST., AND THIRD AVENUE.
2. THE CONTRACTOR SHALL MAINTAIN A SUITABLE SUBBASE FOR RESIDENTIAL AND COMMERCIAL DRIVEWAY ACCESS AT ALL TIMES DURING CONSTRUCTION. EXPEDITED CONSTRUCTION AND SUB-STAGING IN THESE LOCATIONS TO AVOID DISRUPTION TO LOCAL TRAFFIC ACCESS SHALL BE INCLUDED IN THE COST FOR TRAFFIC CONTROL AND PROTECTION, SPECIAL.
3. THE CONTRACTOR SHALL UTILIZE "DETAIL A" FOR STAGED CONSTRUCTION ACTIVITIES ON SEMINARY STREET THAT REQUIRE CONTINUOUS ACCESS TO RESIDENTIAL AND COMMERCIAL ENTRANCES.

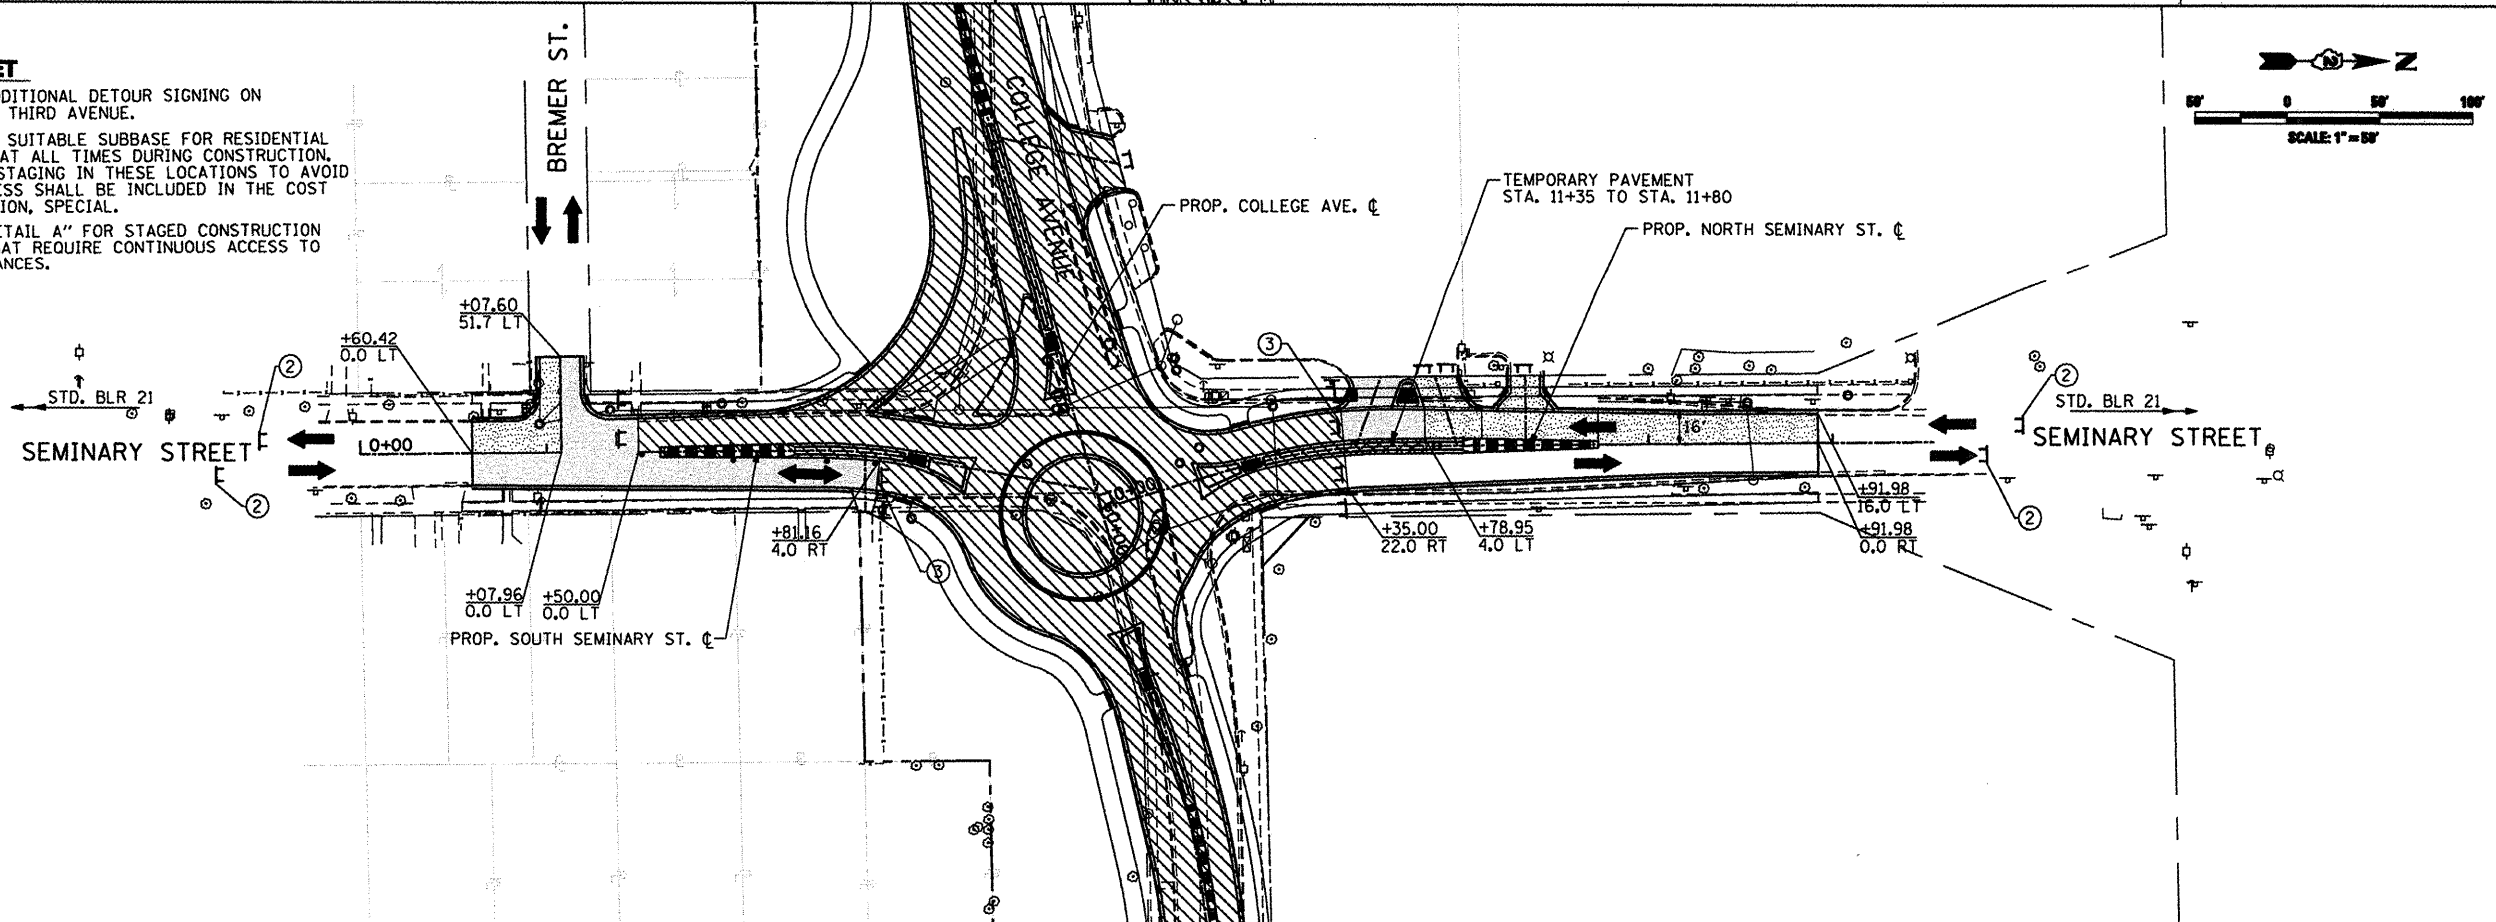

L:\PROJECTS\RD\882682A\Drawings\CADD\Sheets\RD_MGT_84.dgn



USER NAME = Steve Prange	DESIGNED - SJP / MNB	REVISED -
PLOT SCALE = 100.0000' / IN.	DRAWN - ERD	REVISED -
PLOT DATE = 02/04/11	CHECKED - SJP	REVISED -
	DATE - 02/04/2011	REVISED -

**CITY OF ROCKFORD
MORGAN STREET BRIDGE**

**MAINTENANCE OF TRAFFIC
SEMINARY STREET**

SCALE: 1"=50' SHEET NO. 3 OF 4 SHEETS STA. N/A TO STA. N/A

F.A. RTE.	SECTION	COUNTY	TOTAL SHEETS	SHEET NO.
5077	99-00493-00-BR	WINNEBAGO	253	40
FED. ROAD DIST. NO. 2 ILLINOIS			CONTRACT NO. 85529	
FED. AID PROJECT BRM-5099(65)				