

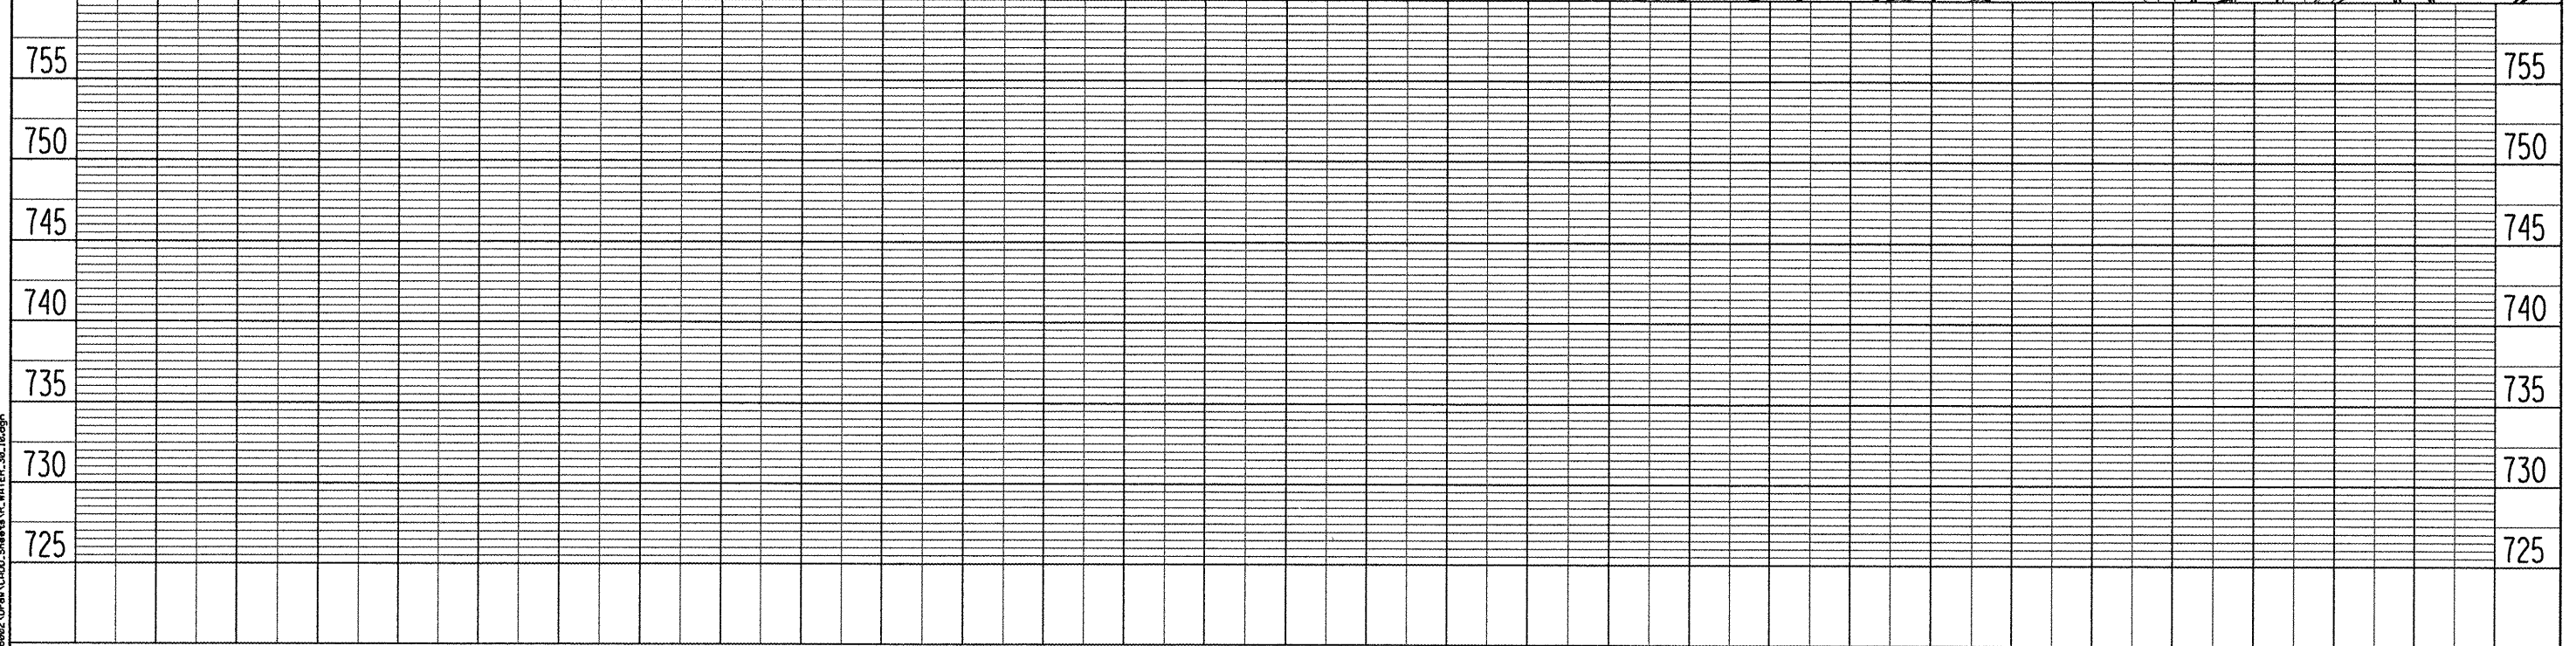


PLAN	SURVEYED	BY	DATE
NOTE BOOK NO.	PLANNED		
	FIELD		
	BY		
	DATE		

PROFILE	SURVEYED	BY	DATE
NOTE BOOK NO.	GRADES CHECKED		
	STRUCTURE NOTATIONS		
	DATE		

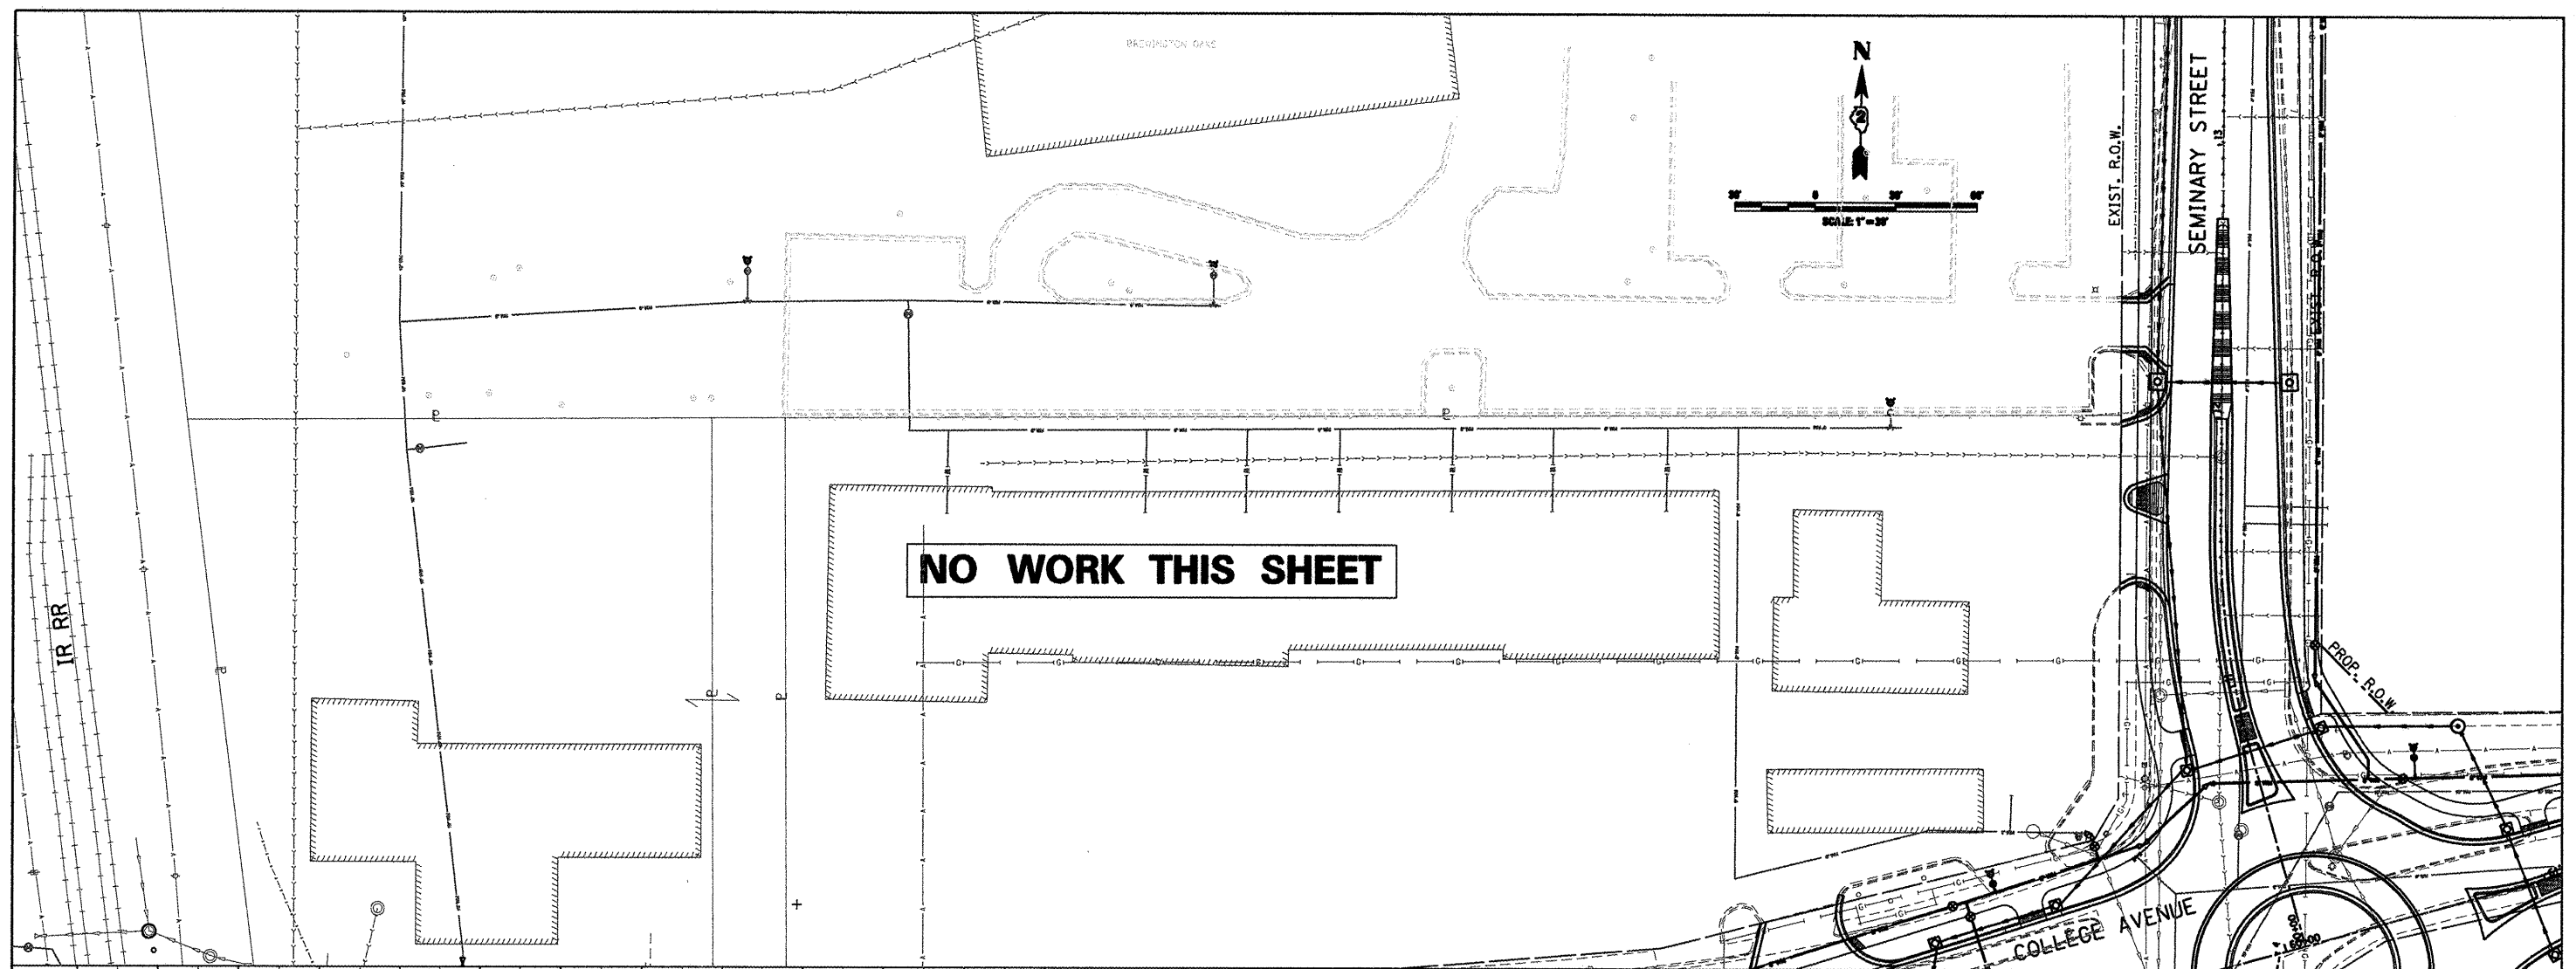

L:\ROCKFORD\085529\02-Dr-00-CADD_Sheets\11-WATER_30-11.dgn

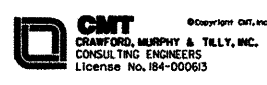

USER NAME = Steve Prange	DESIGNED SJP / MNB	REVISED -
PLLOT SCALE = 60,0000' / IN.	DRAWN ERD	REVISED -
PLLOT DATE = 02/04/11	CHECKED SJP	REVISED -
	DATE 02/04/2011	REVISED -

**CITY OF ROCKFORD
MORGAN STREET BRIDGE**

**PROPOSED WATERMAIN PLAN & PROFILE
MORGAN STREET / COLLEGE AVENUE**

SCALE: 1" = 30' SHEET NO. 10 OF 11 SHEETS STA. N/A TO STA. N/A

F.A. RTE.	SECTION	COUNTY	TOTAL SHEETS	SHEET NO.
5077	99-00493-00-BR	WINNEBAGO	253	62
FED. ROAD DIST. NO. 2 ILLINOIS			CONTRACT NO. 85529	
			FED. AID PROJECT BRM-5099651	