


NOTES:


- 1. REMOVAL OF EXISTING GAS AND WATER LINES ATTACHED TO THE BRIDGE SHALL BE INCLUDED IN THE COST FOR THE REMOVAL OF EXISTING STRUCTURES.
- 2. REMOVAL OF EXISTING HANDRAIL ATTACHED TO THE BRIDGE SHALL BE INCLUDED IN THE COST FOR THE REMOVAL OF EXISTING STRUCTURES.

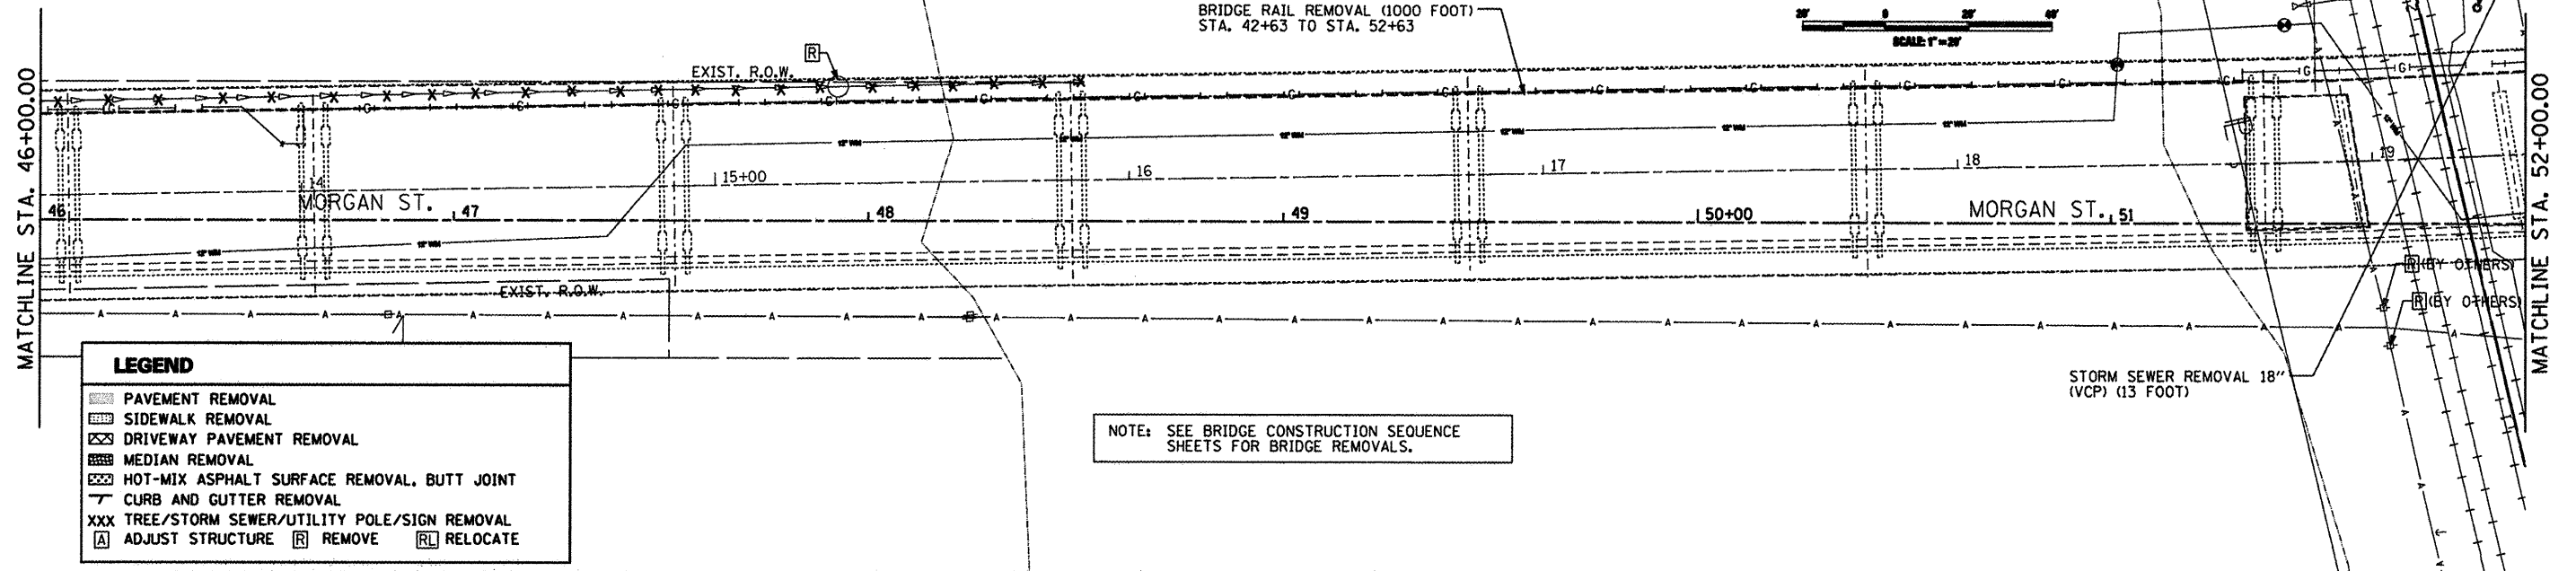

**LEGEND**

[Symbol]	PAVEMENT REMOVAL
[Symbol]	SIDWALK REMOVAL
[Symbol]	DRIVEWAY PAVEMENT REMOVAL
[Symbol]	MEDIAN REMOVAL
[Symbol]	HOT-MIX ASPHALT SURFACE REMOVAL, BUTT JOINT
[Symbol]	CURB AND GUTTER REMOVAL
[Symbol]	TREE/STORM SEWER/UTILITY POLE/SIGN REMOVAL
[Symbol]	ADJUST STRUCTURE
[Symbol]	REMOVE
[Symbol]	RELOCATE


NOTE: SEE BRIDGE CONSTRUCTION SEQUENCE SHEETS FOR BRIDGE REMOVALS.

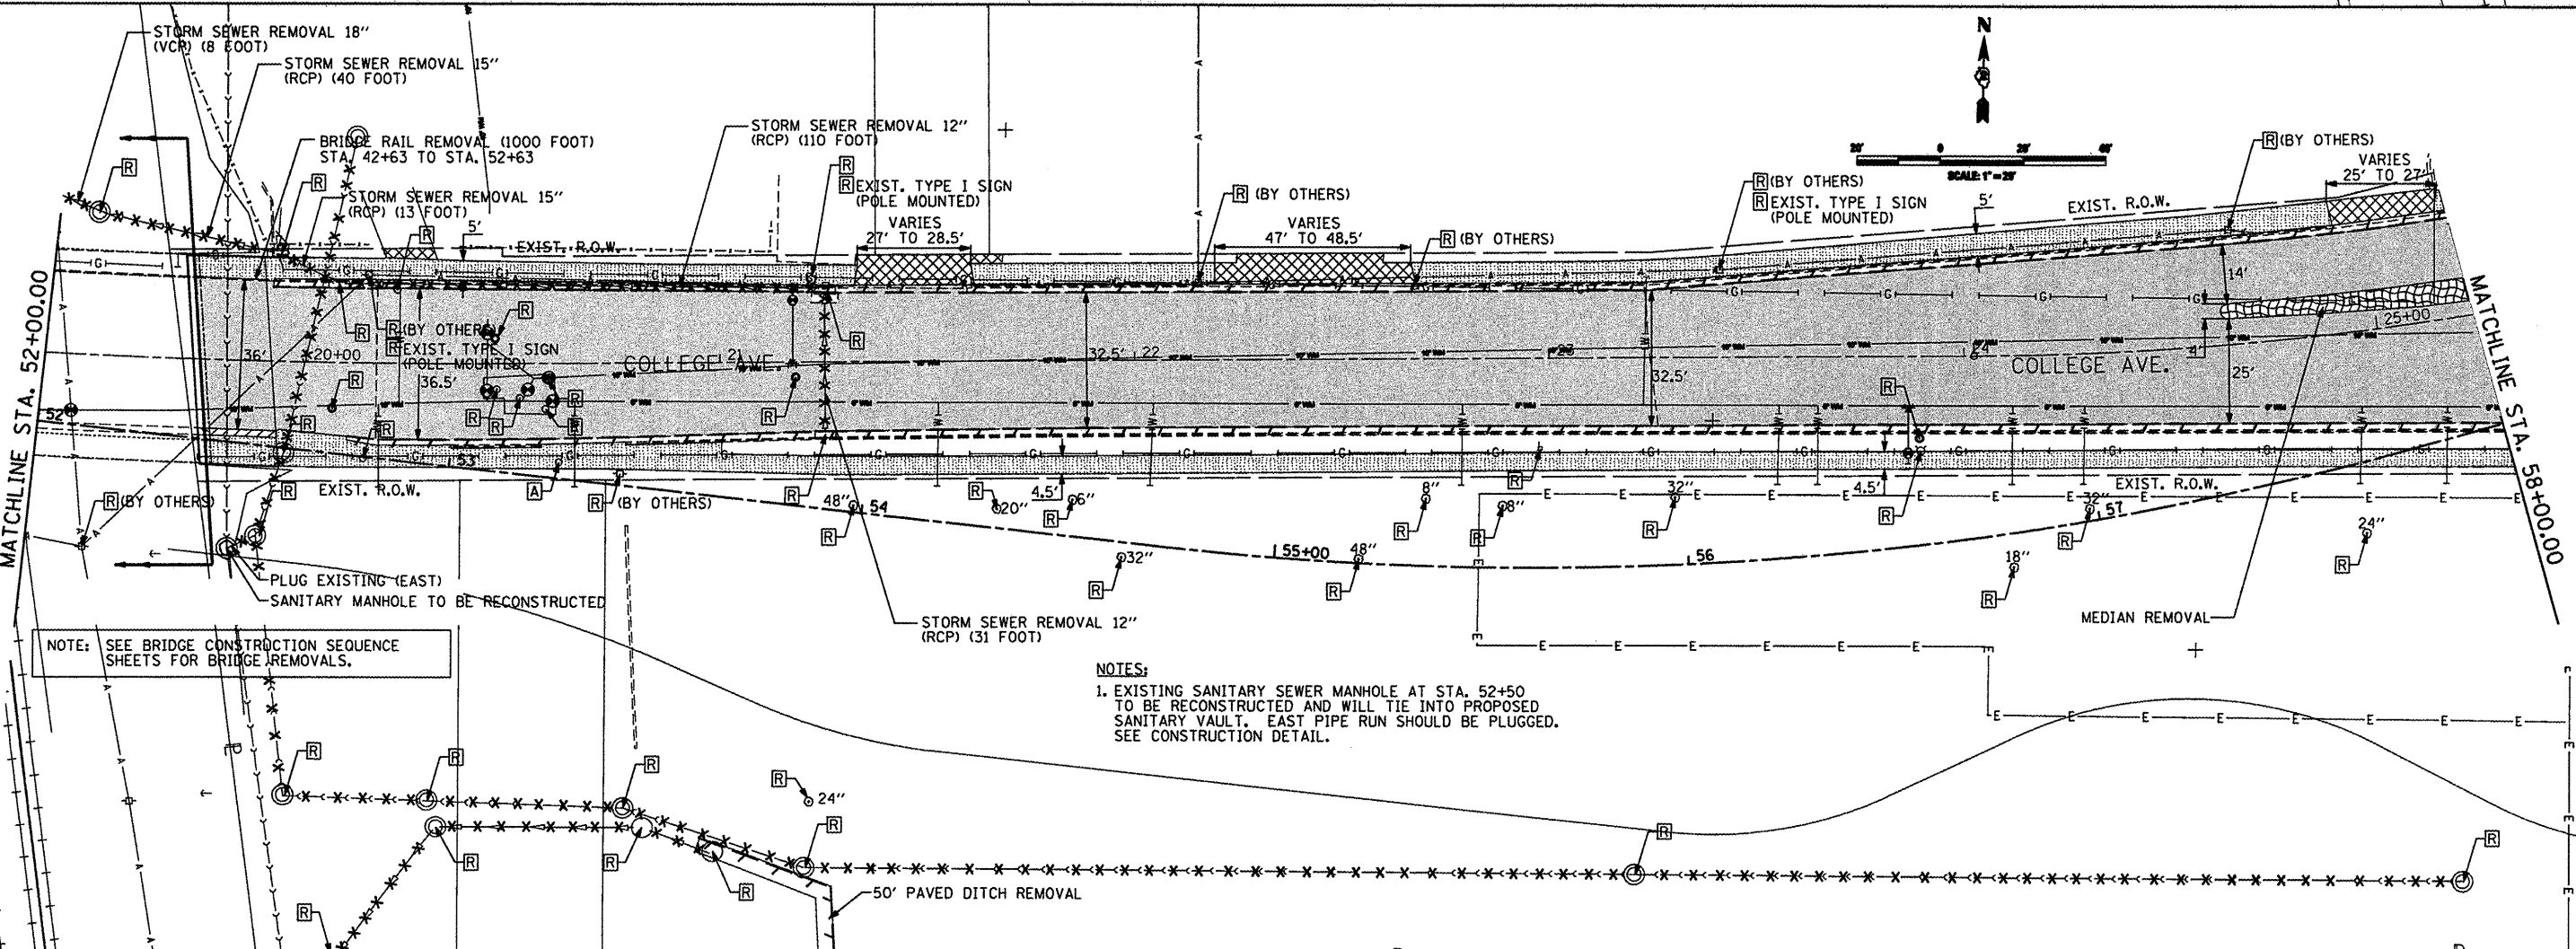

NOTE: SEE BRIDGE CONSTRUCTION SEQUENCE SHEETS FOR BRIDGE REMOVALS.

- NOTES:
- 1. EXISTING SANITARY SEWER MANHOLE AT STA. 52+50 TO BE RECONSTRUCTED AND WILL TIE INTO PROPOSED SANITARY VAULT. EAST PIPE RUN SHOULD BE PLUGGED. SEE CONSTRUCTION DETAIL.

I:\work\cadd\B025002\Draw\cadd\sheet\BR.M.28.02.dwg

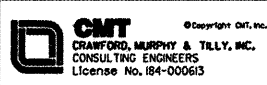

USER NAME = Steve Frange	DESIGNED - SJP / MNB	REVISED -
DESIGNED - SJP / MNB	DRAWN - ERD	REVISED -
DRAWN - ERD	CHECKED - SJP	REVISED -
CHECKED - SJP	DATE - 02/04/2011	REVISED -
DATE - 02/04/2011		

**CITY OF ROCKFORD  
MORGAN STREET BRIDGE**

<b>REMOVAL PLAN MORGAN STREET / COLLEGE AVENUE</b>	
SCALE: 1"=20'	SHEET NO. 2 OF 6 SHEETS
STA. _____	TO STA. _____

F.A. RTE.	SECTION	COUNTY	TOTAL SHEETS	SHEET NO.
5077	99-00493-00-BR	WINNEBAGO	253	87
CONTRACT NO. 85529			FED. ROAD DIST. NO. 2 [ILLINOIS] FED. AID PROJECT BRM-5099651	