
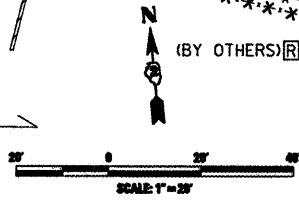


NOTE: SEE SHEET REM-06 FOR REMOVALS ASSOCIATED WITH THE FORMER BARRON INDUSTRIES SITE.

NOTE: SEE SHEET REM-01 FOR ROADWAY REMOVALS ABOVE BUCHANAN ST. AND THE ACCESS TO BUCHANAN ST.

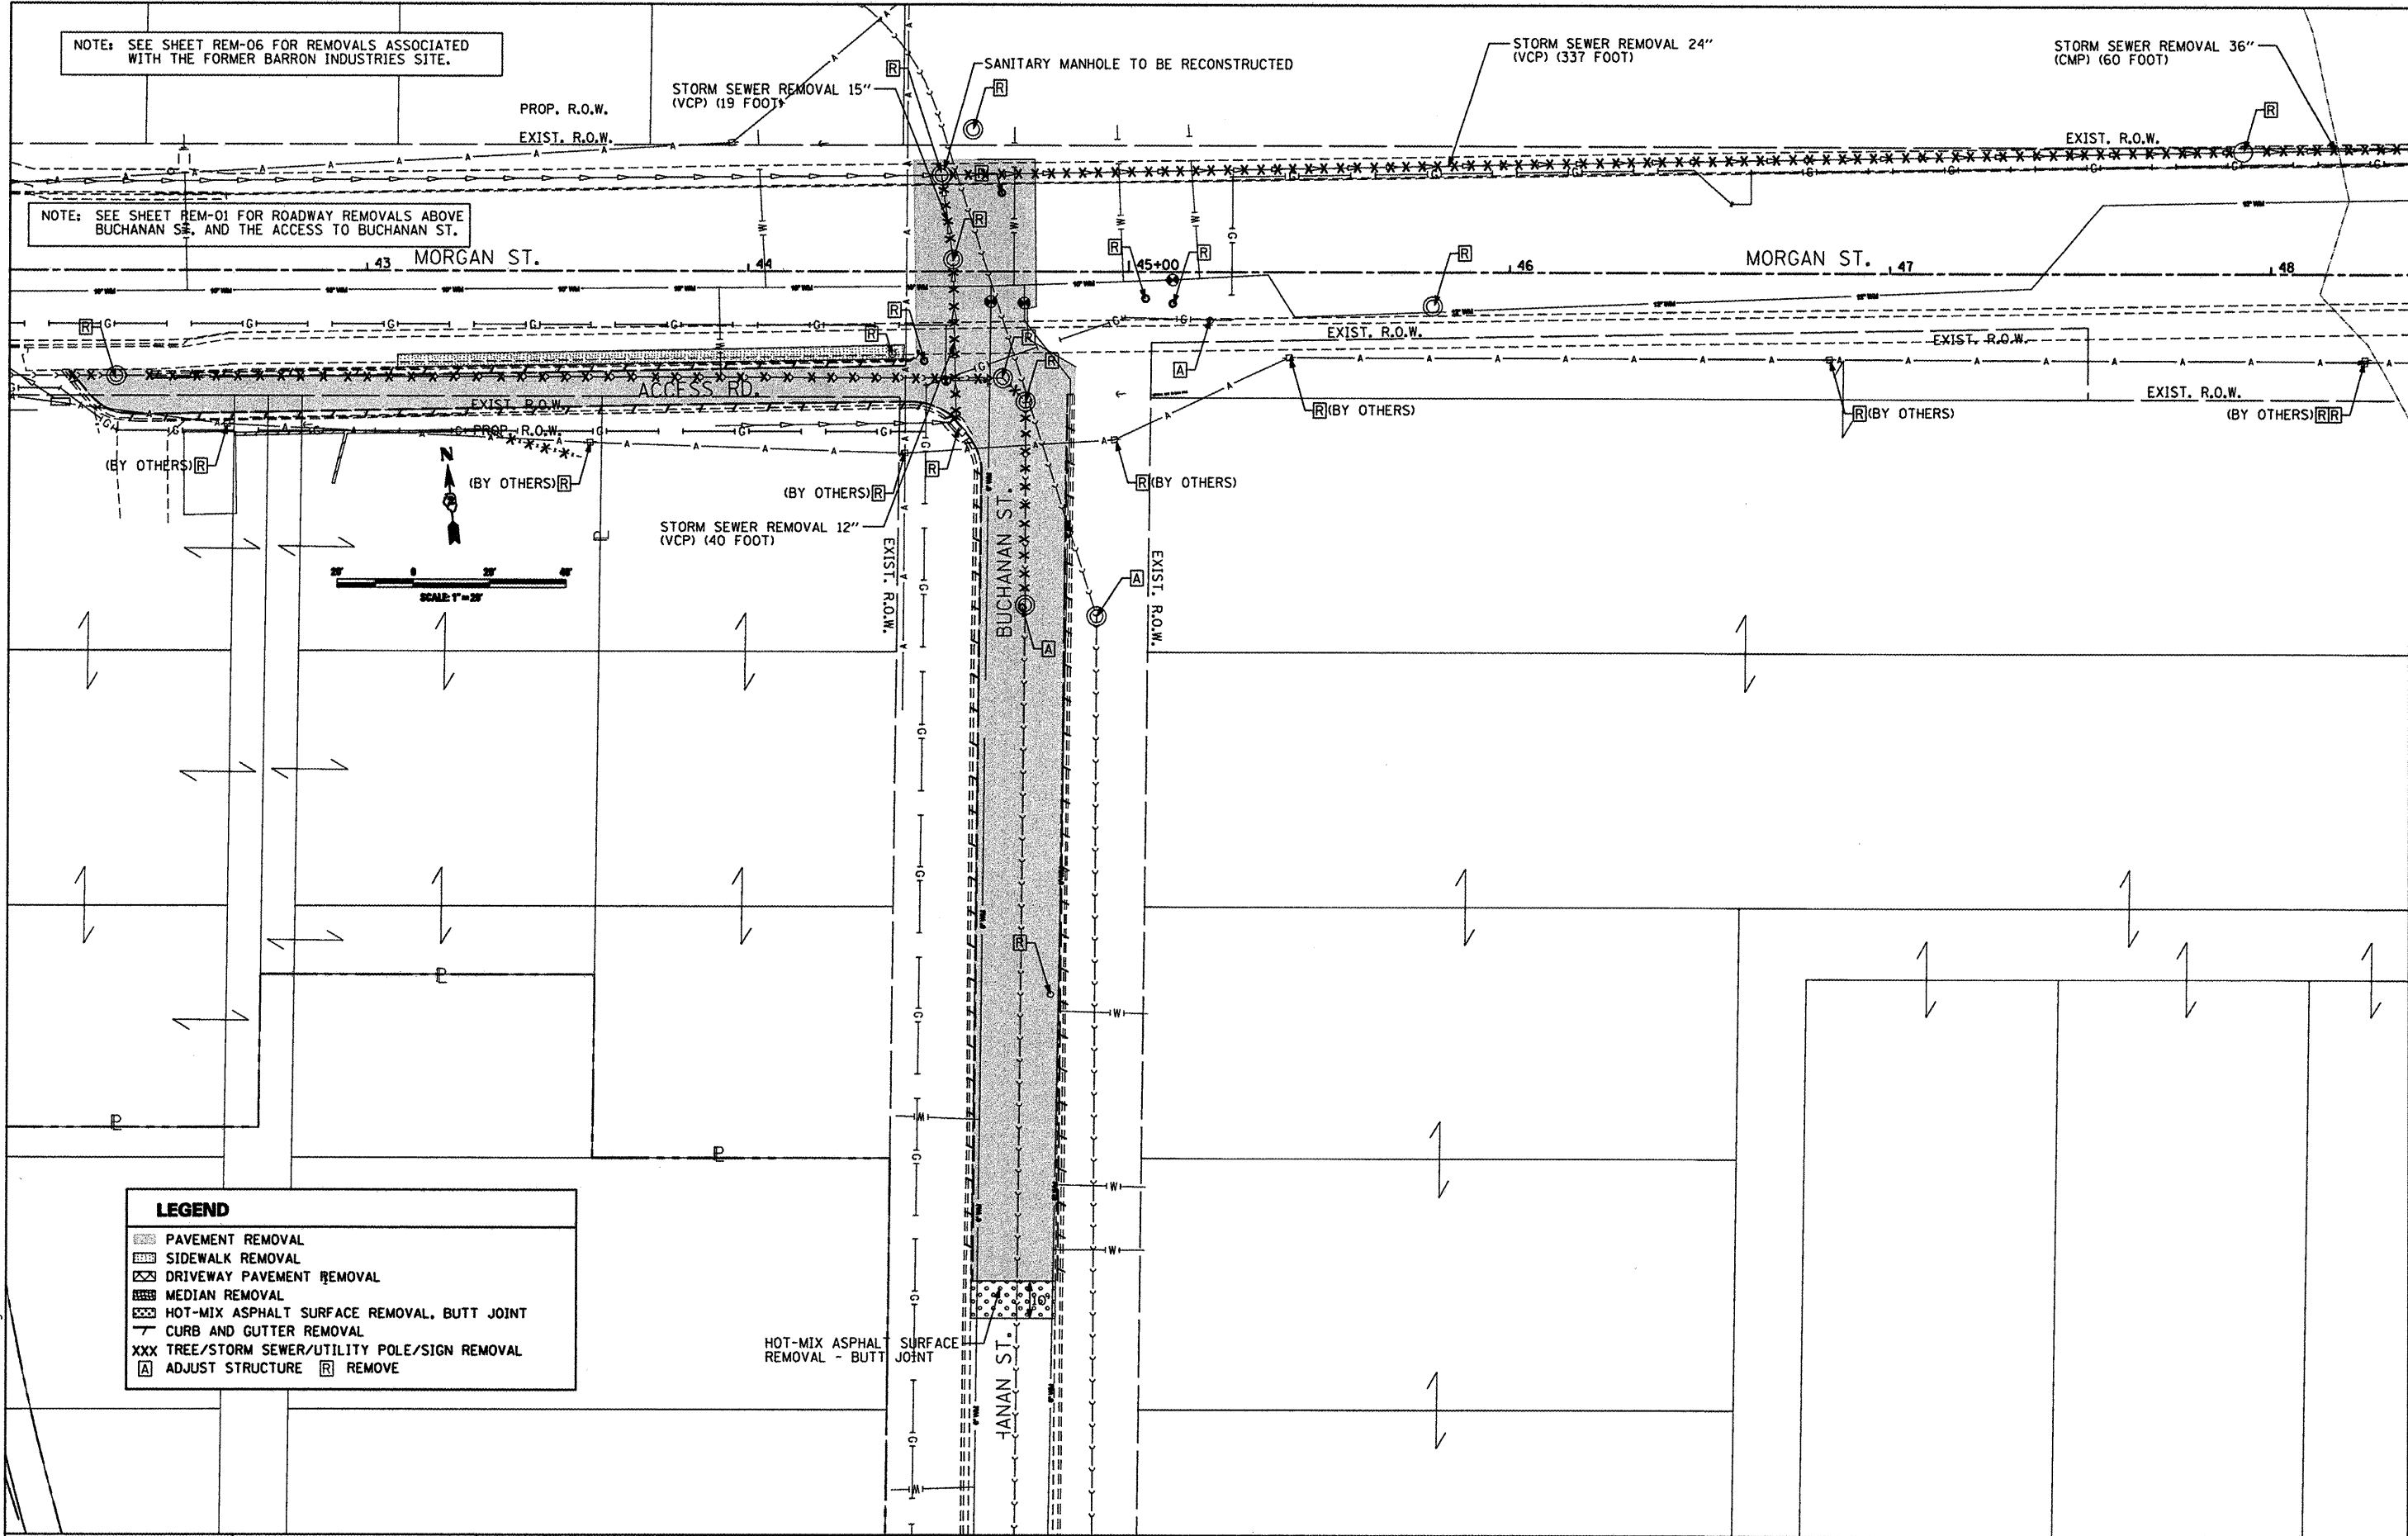

**LEGEND**

- PAVEMENT REMOVAL
- SIDEWALK REMOVAL
- DRIVEWAY PAVEMENT REMOVAL
- MEDIAN REMOVAL
- HOT-MIX ASPHALT SURFACE REMOVAL, BUTT JOINT
- CURB AND GUTTER REMOVAL
- XXX TREE/STORM SEWER/UTILITY POLE/SIGN REMOVAL
- A ADJUST STRUCTURE
- R REMOVE

I:\rockford\0826082.dwg\acadd\_sheets\REM\_26\_05.dgn

**CMT**  
 CHAMFORD, MURPHY & TILLY, INC.  
 CONSULTING ENGINEERS  
 License No. 04-00063

USER NAME = Steve Prange	DESIGNED - SJP / MNB	REVISED -
PLOT SCALE = 40.0000' / IN.	DRAWN - ERD	REVISED -
PLOT DATE = 02/04/11	CHECKED - SJP	REVISED -
	DATE - 02/04/2011	REVISED -

**CITY OF ROCKFORD  
 MORGAN STREET BRIDGE**

<b>REMOVAL PLAN    BUCHANAN STREET</b>		
SCALE: 1"=20'	SHEET NO. 5 OF 6 SHEETS	STA. TO STA.

F.A. RTE.	SECTION	COUNTY	TOTAL SHEETS	SHEET NO.
5077	99-00493-00-BR	WINNEBAGO	253	90
FED. ROAD DIST. NO. 2 [ILLINOIS] FED. AID PROJECT BRM-509K65			CONTRACT NO. 85529	