


**NORTH PARAPET ELEVATION-I**  
(Looking at Front Face)

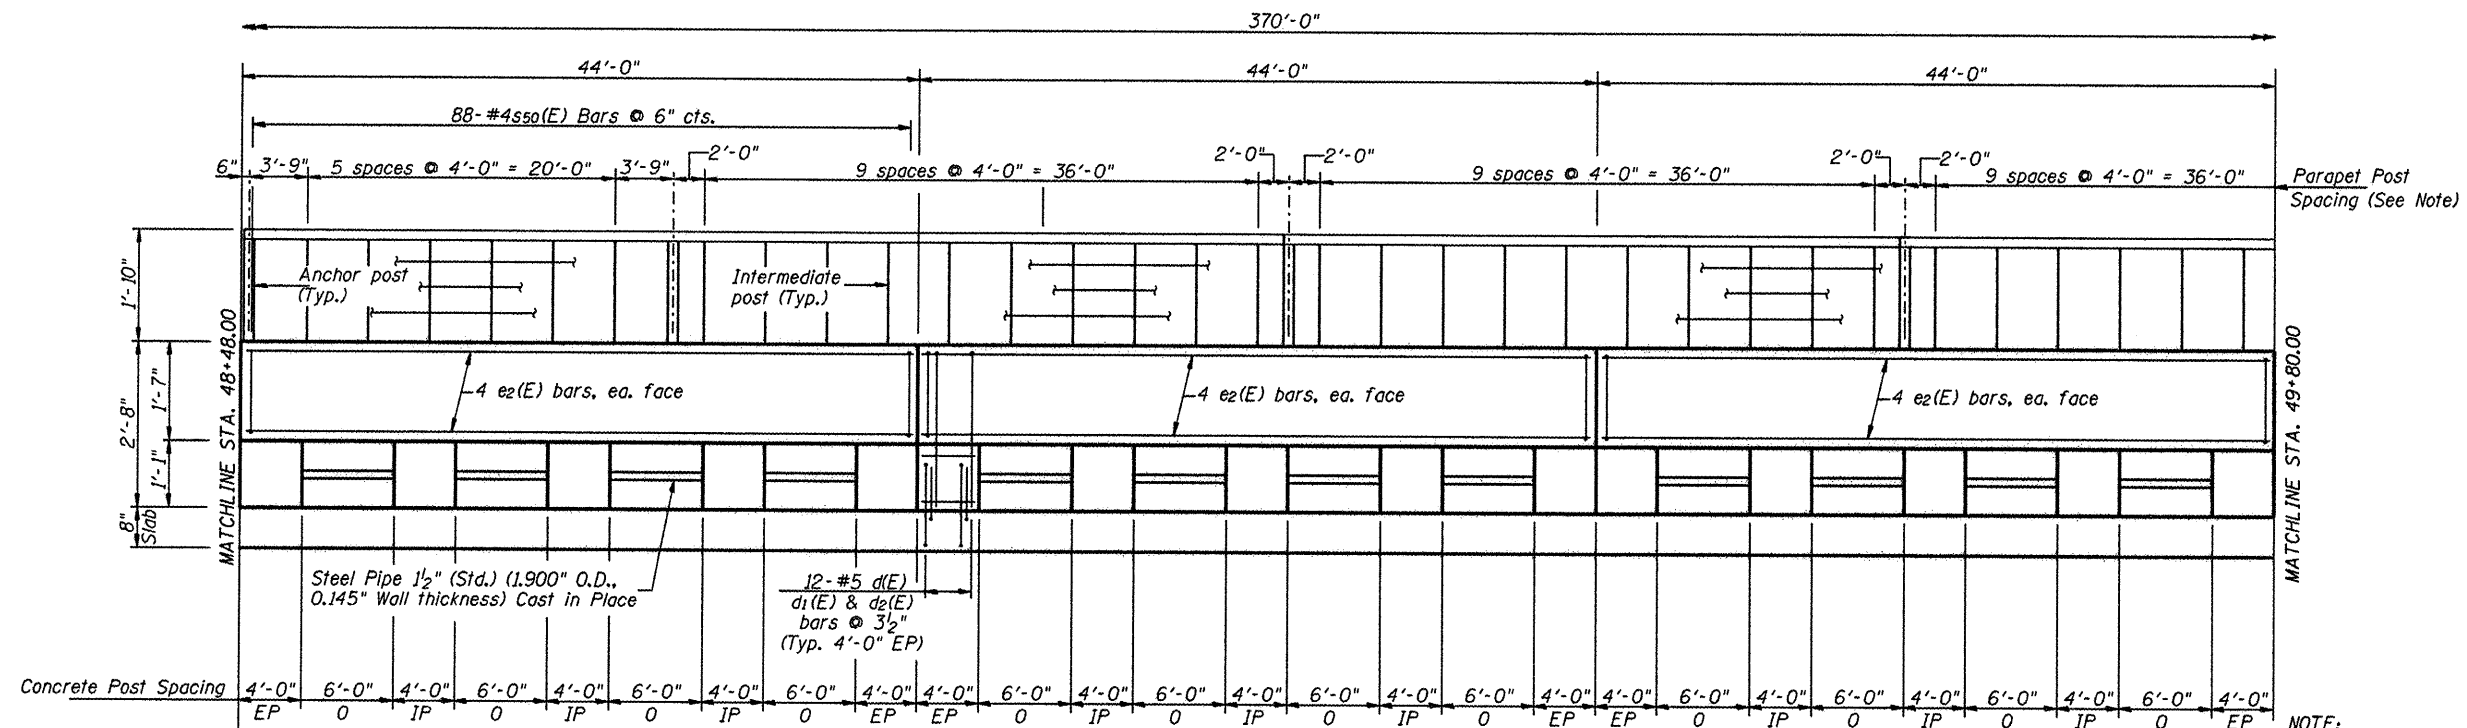


**NORTH PARAPET ELEVATION-II**  
(Looking at Front Face)

NOTE:

Pedestrian Rail Post Spacing shall be the same as the Parapet Rail Post Spacing, U.N.O.

L:\PROJECTS\0826682\Drawings\ACAD\Sheets\5.21-North Parapet Details.dwg

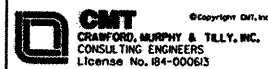

**HNTB**

DESIGNED - PA, JDJ, BPD, CJW	REVISED -
DRAWN - GLD	REVISED -
CHECKED - RJK	REVISED -
DATE - 02/04/2011	REVISED -

**CITY OF ROCKFORD**  
**MORGAN STREET BRIDGE**

**NORTH PARAPET DETAILS - I**  
**STRUCTURE NO. 101-6108**

SCALE: SHEET NO. 21 OF 79 SHEETS STA. 47+00.74 TO STA. 52+63.50

F.A.U. RTE.	SECTION	COUNTY	TOTAL SHEETS	SHEET NO.
5077	99-00493-00-BR	WINNEBAGO	253	147
FED. ROAD DIST. NO. 2 ILLINOIS			CONTRACT NO. 85529	
FED. AID PROJECT BRW-5099651				