


DATE	
BY	
SURVEYED	
PLOTTED	
NOTE BOOK	
NO.	

DATE	
BY	
SURVEYED	
PLOTTED	
NOTE BOOK	
NO.	

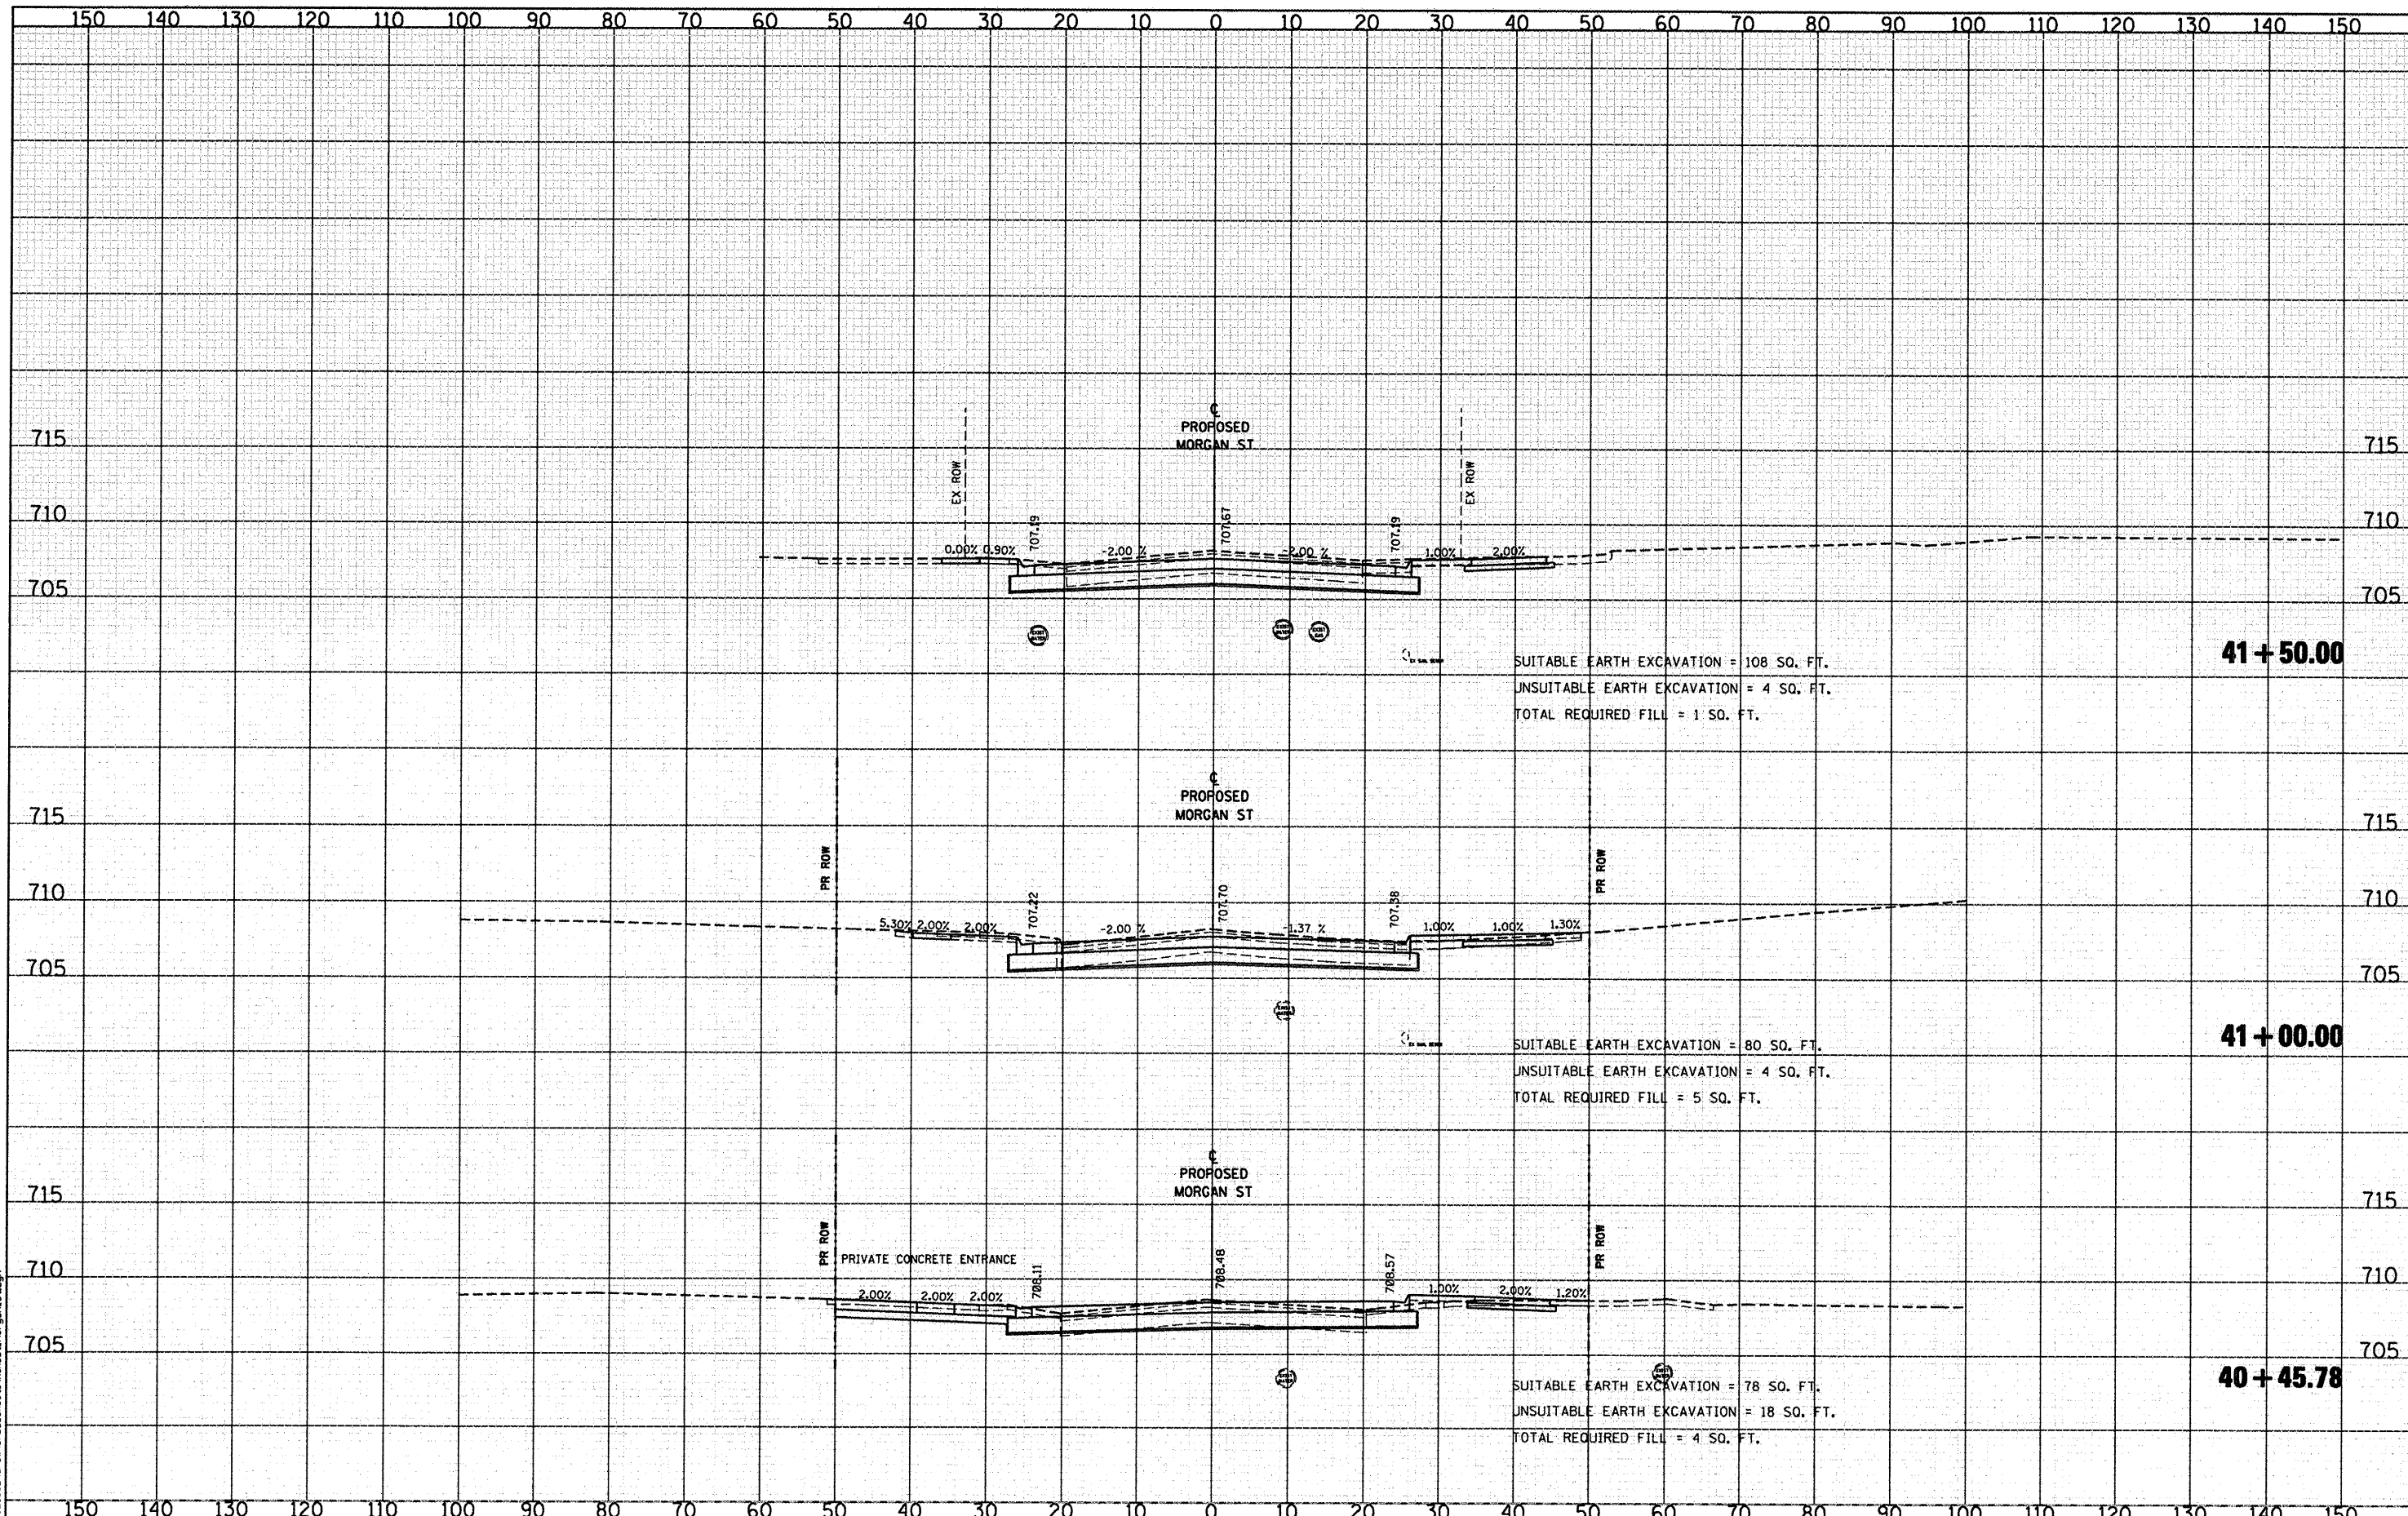

1:\v-coch\cadd\882882.dwg - 10/11/11
 CMT
 CRAWFORD, MURPHY & TILLY, INC.
 CONSULTING ENGINEERS
 License No. 04-000613

USER NAME = Steve Prange	DESIGNED - SJP / MNB	REVISED -
	DRAWN - ERD	REVISED -
PLOT SCALE = 20,0000 / IN.	CHECKED - SJP	REVISED -
PLOT DATE = 02/04/11	DATE - 02/04/2011	REVISED -

**CITY OF ROCKFORD
 MORGAN STREET BRIDGE**

PROPOSED CROSS SECTIONS - MORGAN STREET			
SCALE:	SHEET NO.	OF SHEETS	STA. 40+45.78 TO STA. 41+50.00

F.A. RTE.	SECTION	COUNTY	TOTAL SHEETS	SHEET NO.
5077	99-00493-00-BR	WINNEBAGO	253	211
				CONTRACT NO. 85529
FED. ROAD DIST. NO. 2 ILLINOIS FED. AID PROJECT BRM-509965				