


DATE	
BY	
FINAL SURVEY	
REVISIONS	
NOTE BOOK	
AREAS CHECKED	

DATE	
BY	
ORIGINAL SURVEY	
REVISIONS	
NOTE BOOK	
AREAS CHECKED	

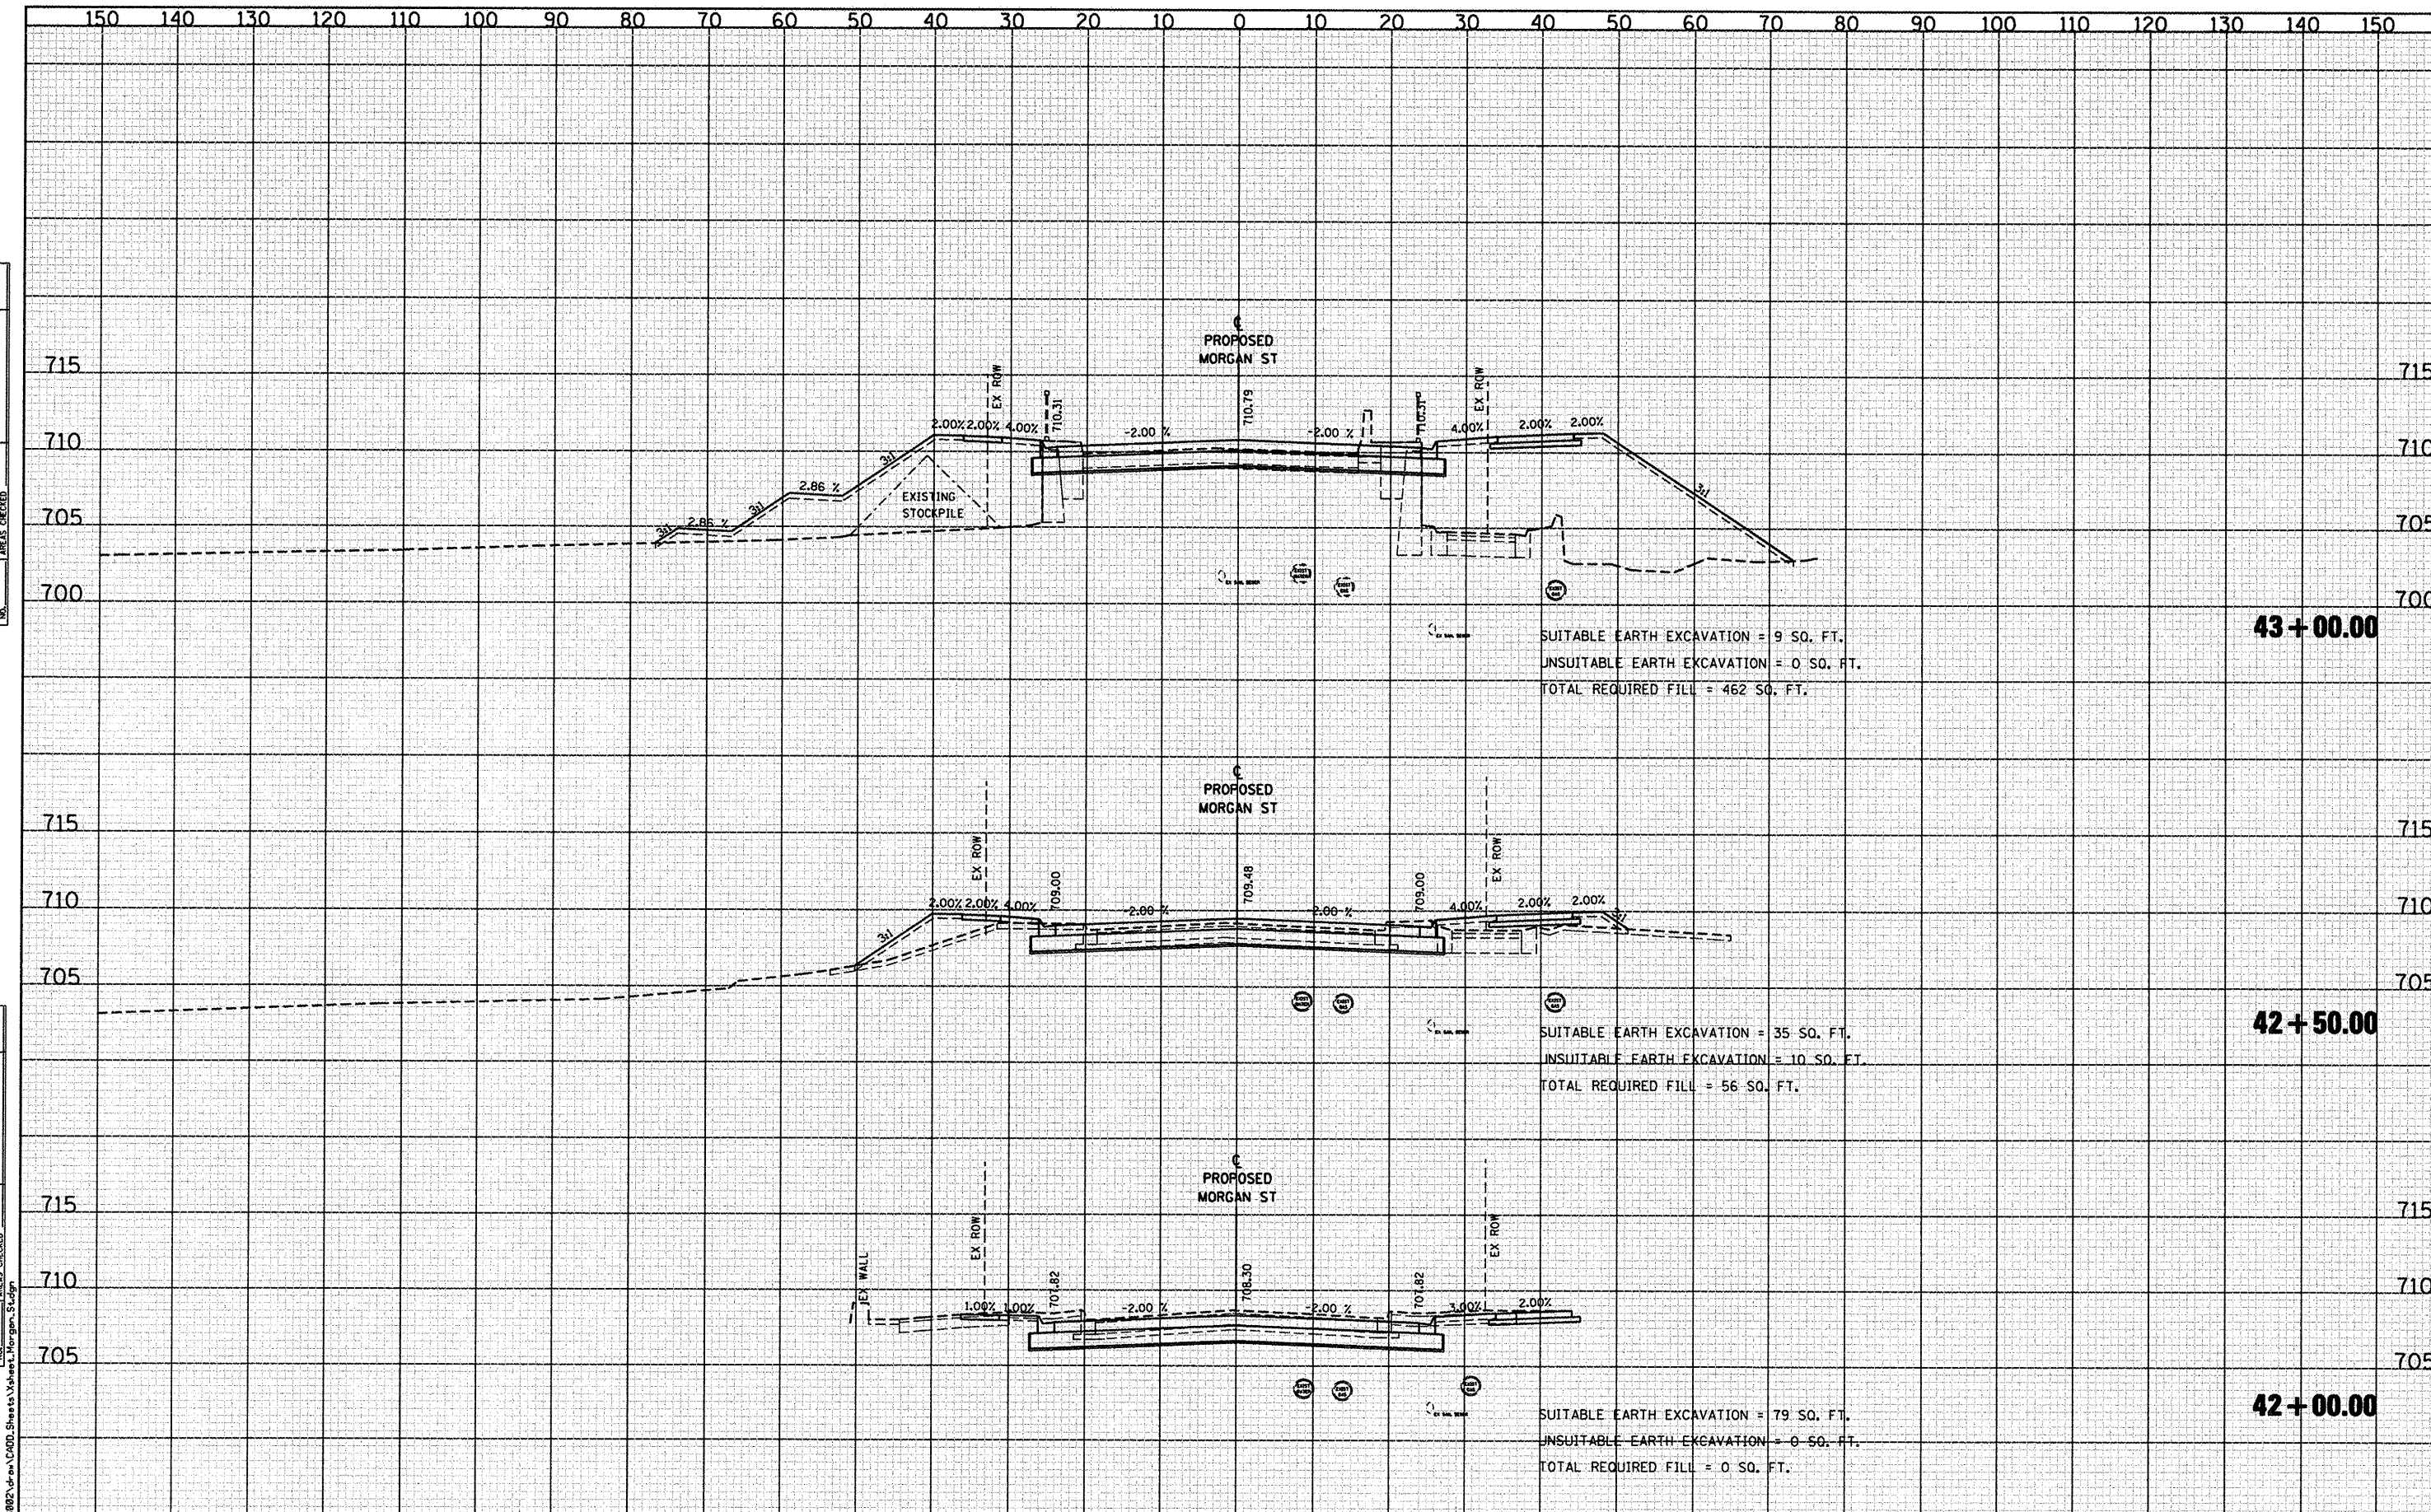

CMT CRAWFORD, MURPHY & TILLY, INC. CONSULTING ENGINEERS License No. 084-000613	USER NAME = Steve Prange DESIGNED - SJP / MNB DRAWN - ERD CHECKED - SJP DATE - 02/04/2011	REVISED - REVISED - REVISED - REVISED -	CITY OF ROCKFORD MORGAN STREET BRIDGE	PROPOSED CROSS SECTIONS - MORGAN STREET	F.A. RTE. 5077 SECTION 99-00493-00-BR COUNTY WINNEBAGO TOTAL SHEETS 253 SHEET NO. 212 CONTRACT NO. 85529	
	PLOT SCALE = 20,0000' / IN. PLOT DATE = 02/04/11	SCALE: SHEET NO. OF SHEETS STA. 42+00.00 TO STA. 43+00.00			FED. ROAD DIST. NO. 2 ILLINOIS FED. AID PROJECT BRM-509965	
	SUITABLE EARTH EXCAVATION = 9 SQ. FT. UNSUITABLE EARTH EXCAVATION = 0 SQ. FT. TOTAL REQUIRED FILL = 462 SQ. FT.				43 + 00.00	
	SUITABLE EARTH EXCAVATION = 35 SQ. FT. UNSUITABLE EARTH EXCAVATION = 10 SQ. FT. TOTAL REQUIRED FILL = 56 SQ. FT.				42 + 50.00	
SUITABLE EARTH EXCAVATION = 79 SQ. FT. UNSUITABLE EARTH EXCAVATION = 0 SQ. FT. TOTAL REQUIRED FILL = 0 SQ. FT.			42 + 00.00			