



DATE	
BY	
FINAL SURVEY	
SURVEY	
PLOTTED	
NOTE BOOK	
NO.	
AREAS CHECKED	

DATE	
BY	
ORIGINAL SURVEY	
SURVEY	
PLOTTED	
NOTE BOOK	
NO.	
AREAS CHECKED	

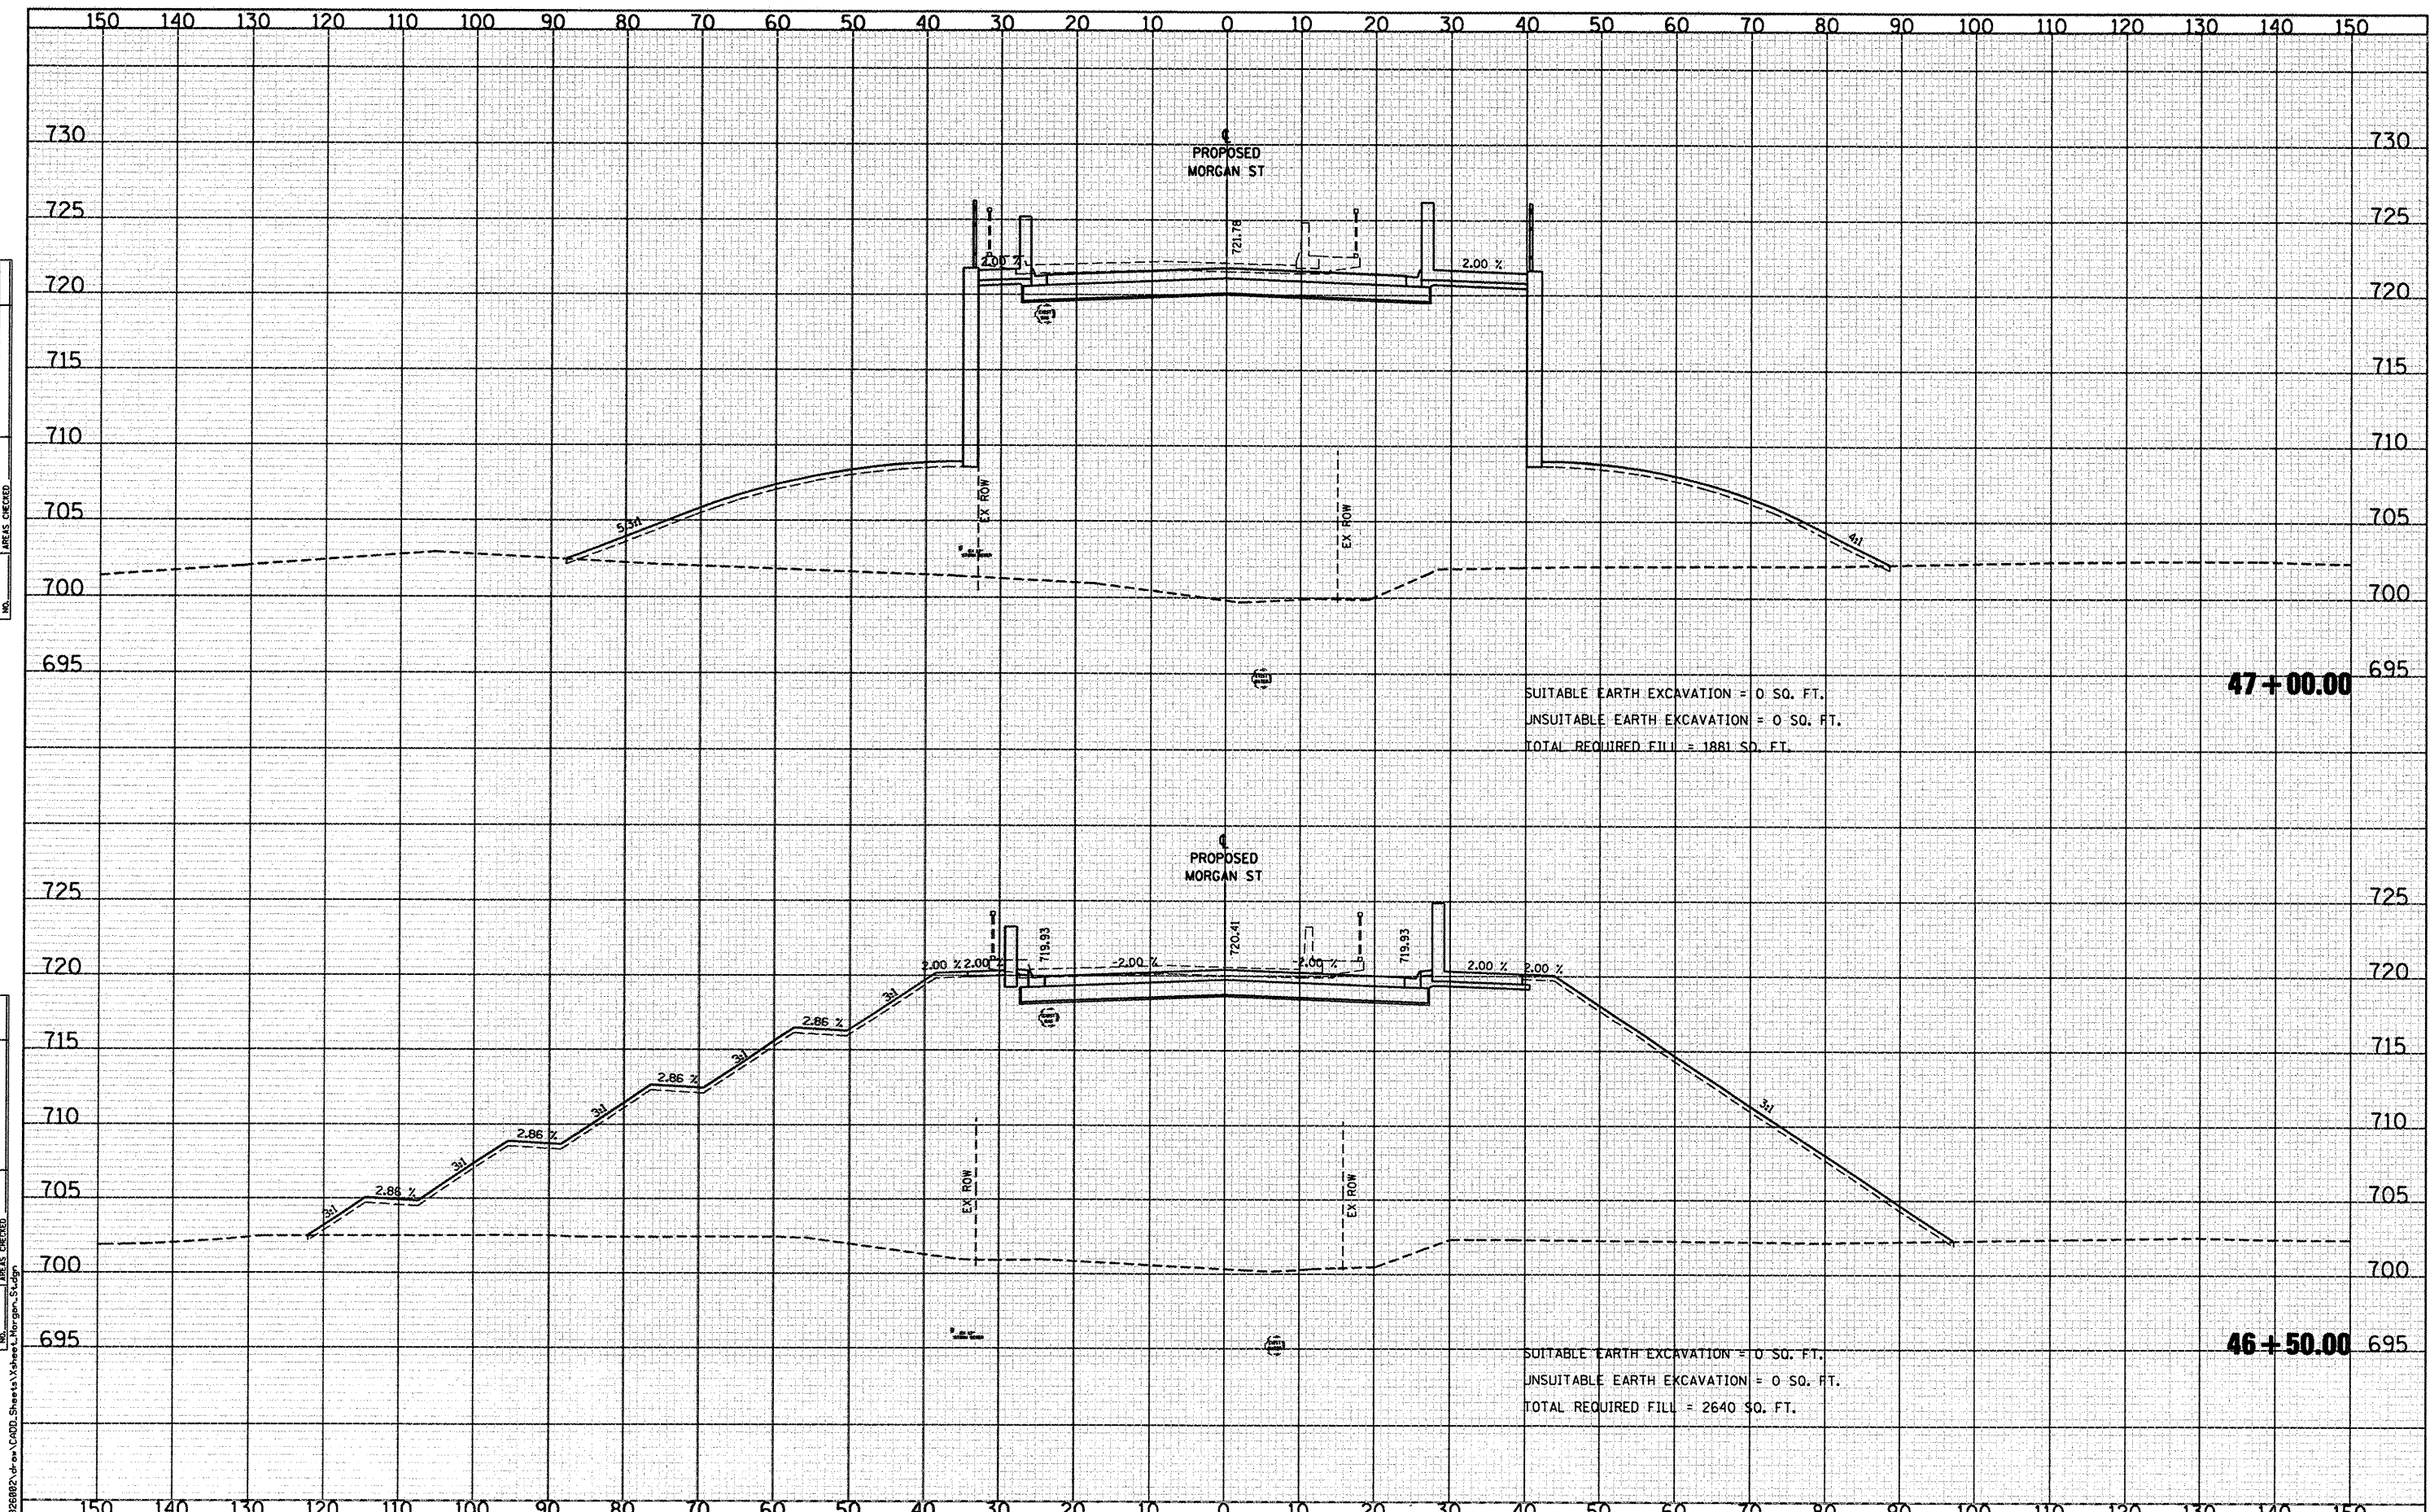

47+00.00
 SUITABLE EARTH EXCAVATION = 0 SQ. FT.
 UNSUITABLE EARTH EXCAVATION = 0 SQ. FT.
 TOTAL REQUIRED FILL = 1881 SQ. FT.

46+50.00
 SUITABLE EARTH EXCAVATION = 0 SQ. FT.
 UNSUITABLE EARTH EXCAVATION = 0 SQ. FT.
 TOTAL REQUIRED FILL = 2640 SQ. FT.

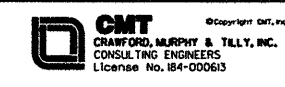

USER NAME = Steve Prange	DESIGNED - SJP / MNB	REVISED -
PLLOT SCALE = 20,0000' / IN.	DRAWN - ERD	REVISED -
PLLOT DATE = 02/04/11	CHECKED - SJP	REVISED -
	DATE - 02/04/2011	REVISED -

**CITY OF ROCKFORD
 MORGAN STREET BRIDGE**

PROPOSED CROSS SECTIONS - MORGAN STREET

SCALE: SHEET NO. OF SHEETS STA. 46+50.00 TO STA. 47+00.00

F.A. RTE.	SECTION	COUNTY	TOTAL SHEETS	SHEET NO.
5077	99-00493-00-BR	WINNEBAGO	253	216
				CONTRACT NO. 85529
FED. ROAD DIST. NO. 2 [ILLINOIS] FED. AID PROJECT BRM-509965				