


DATE	
BY	
SURVEYED	
PLOTTED	
NOTE BOOK	
AREAS CHECKED	

DATE	
BY	
SURVEYED	
PLOTTED	
NOTE BOOK	
AREAS CHECKED	

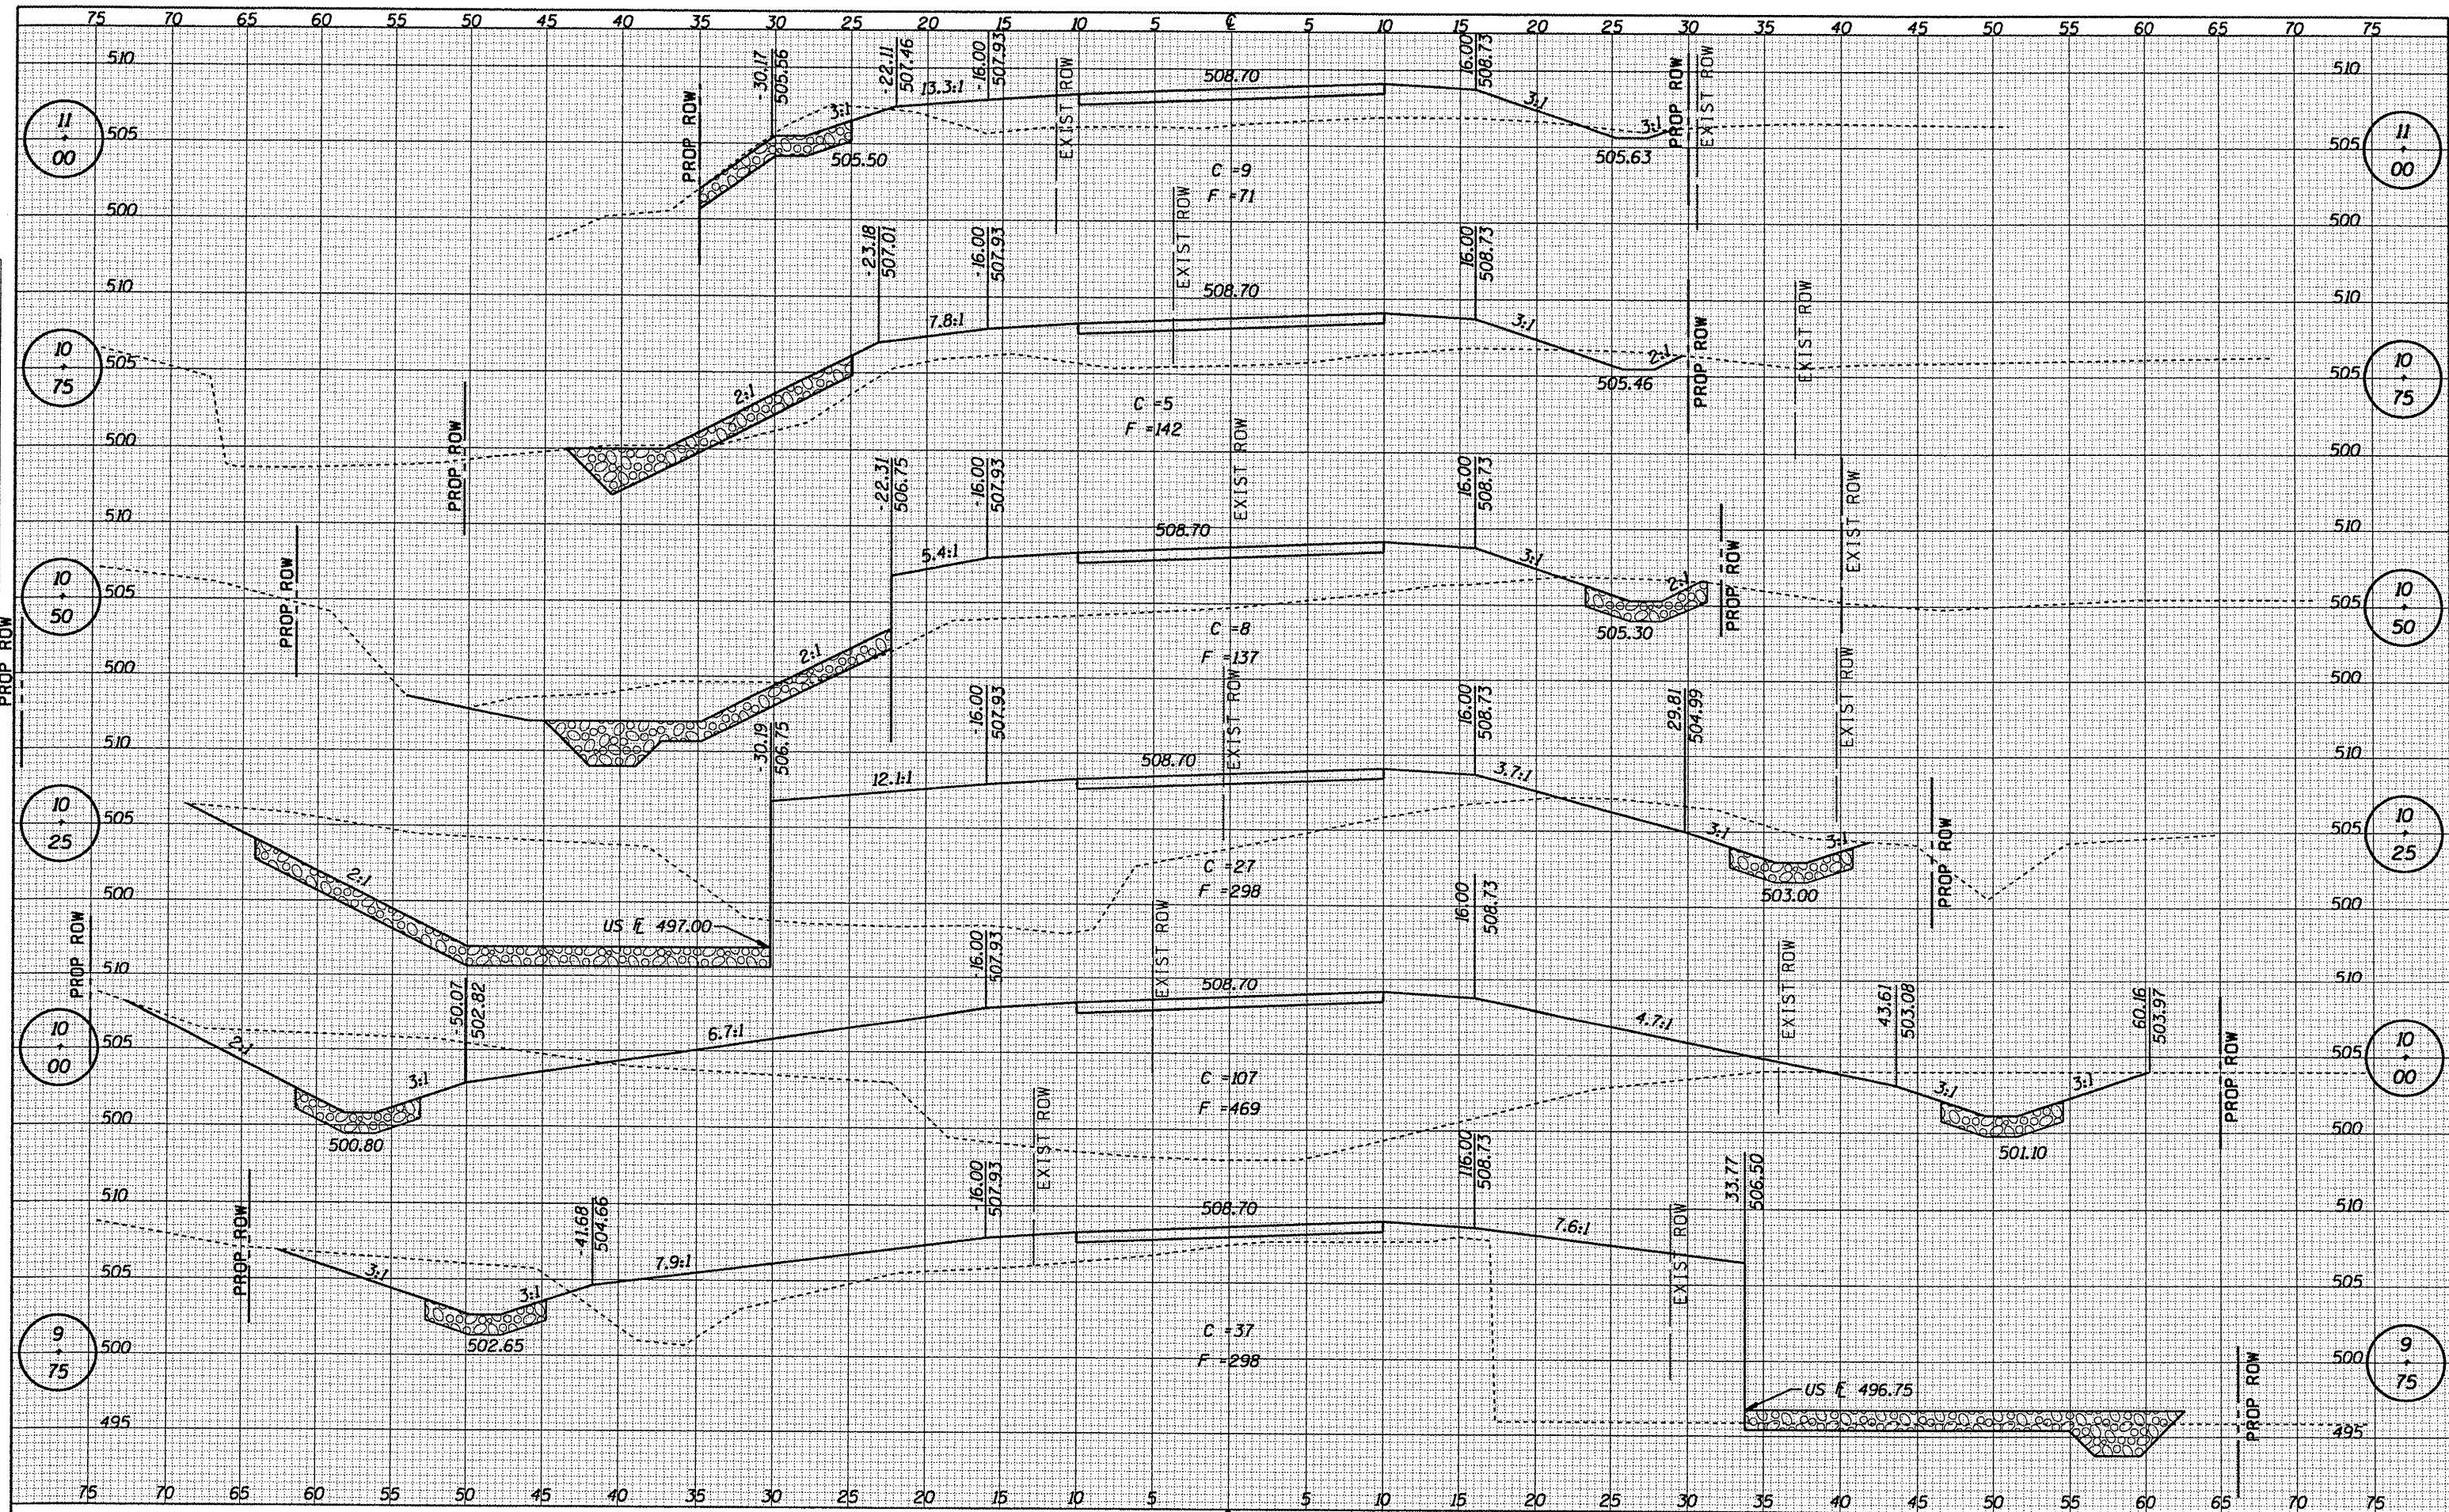

CEC Cummins Engineering Corporation
Civil and Structural Engineering

JOB = 2237
FILE NAME = 2237*sec.dgn
PLOT SCALE = 10.00 Ft / IN.
PLOT DATE = 1/26/2011

DESIGNED -	NAK	REVISED -	
DRAWN -	AJH	REVISED -	
CHECKED -		REVISED -	
DATE -	1/26/2011	REVISED -	

**JERSEY COUNTY
TR 136 IMPROVEMENTS**

CROSS SECTIONS - TR 136

STA. TO STA.

TR	SECTION	COUNTY	TOTAL SHEETS	SHEET NO.
136	08-05117-00-BR	JERSEY	10	9
FED. ROAD DIST. NO.		ILLINOIS FED. AID PROJECT		
		CONTRACT NO. 97459		