


DATE	
BY	
FINAL SURVEY	
SURVEY PLOTTED	
NOTE BOOK	
AREAS CHECKED	
NO.	

DATE	
BY	
ORIGINAL SURVEY	
SURVEY PLOTTED	
NOTE BOOK	
AREAS CHECKED	
NO.	

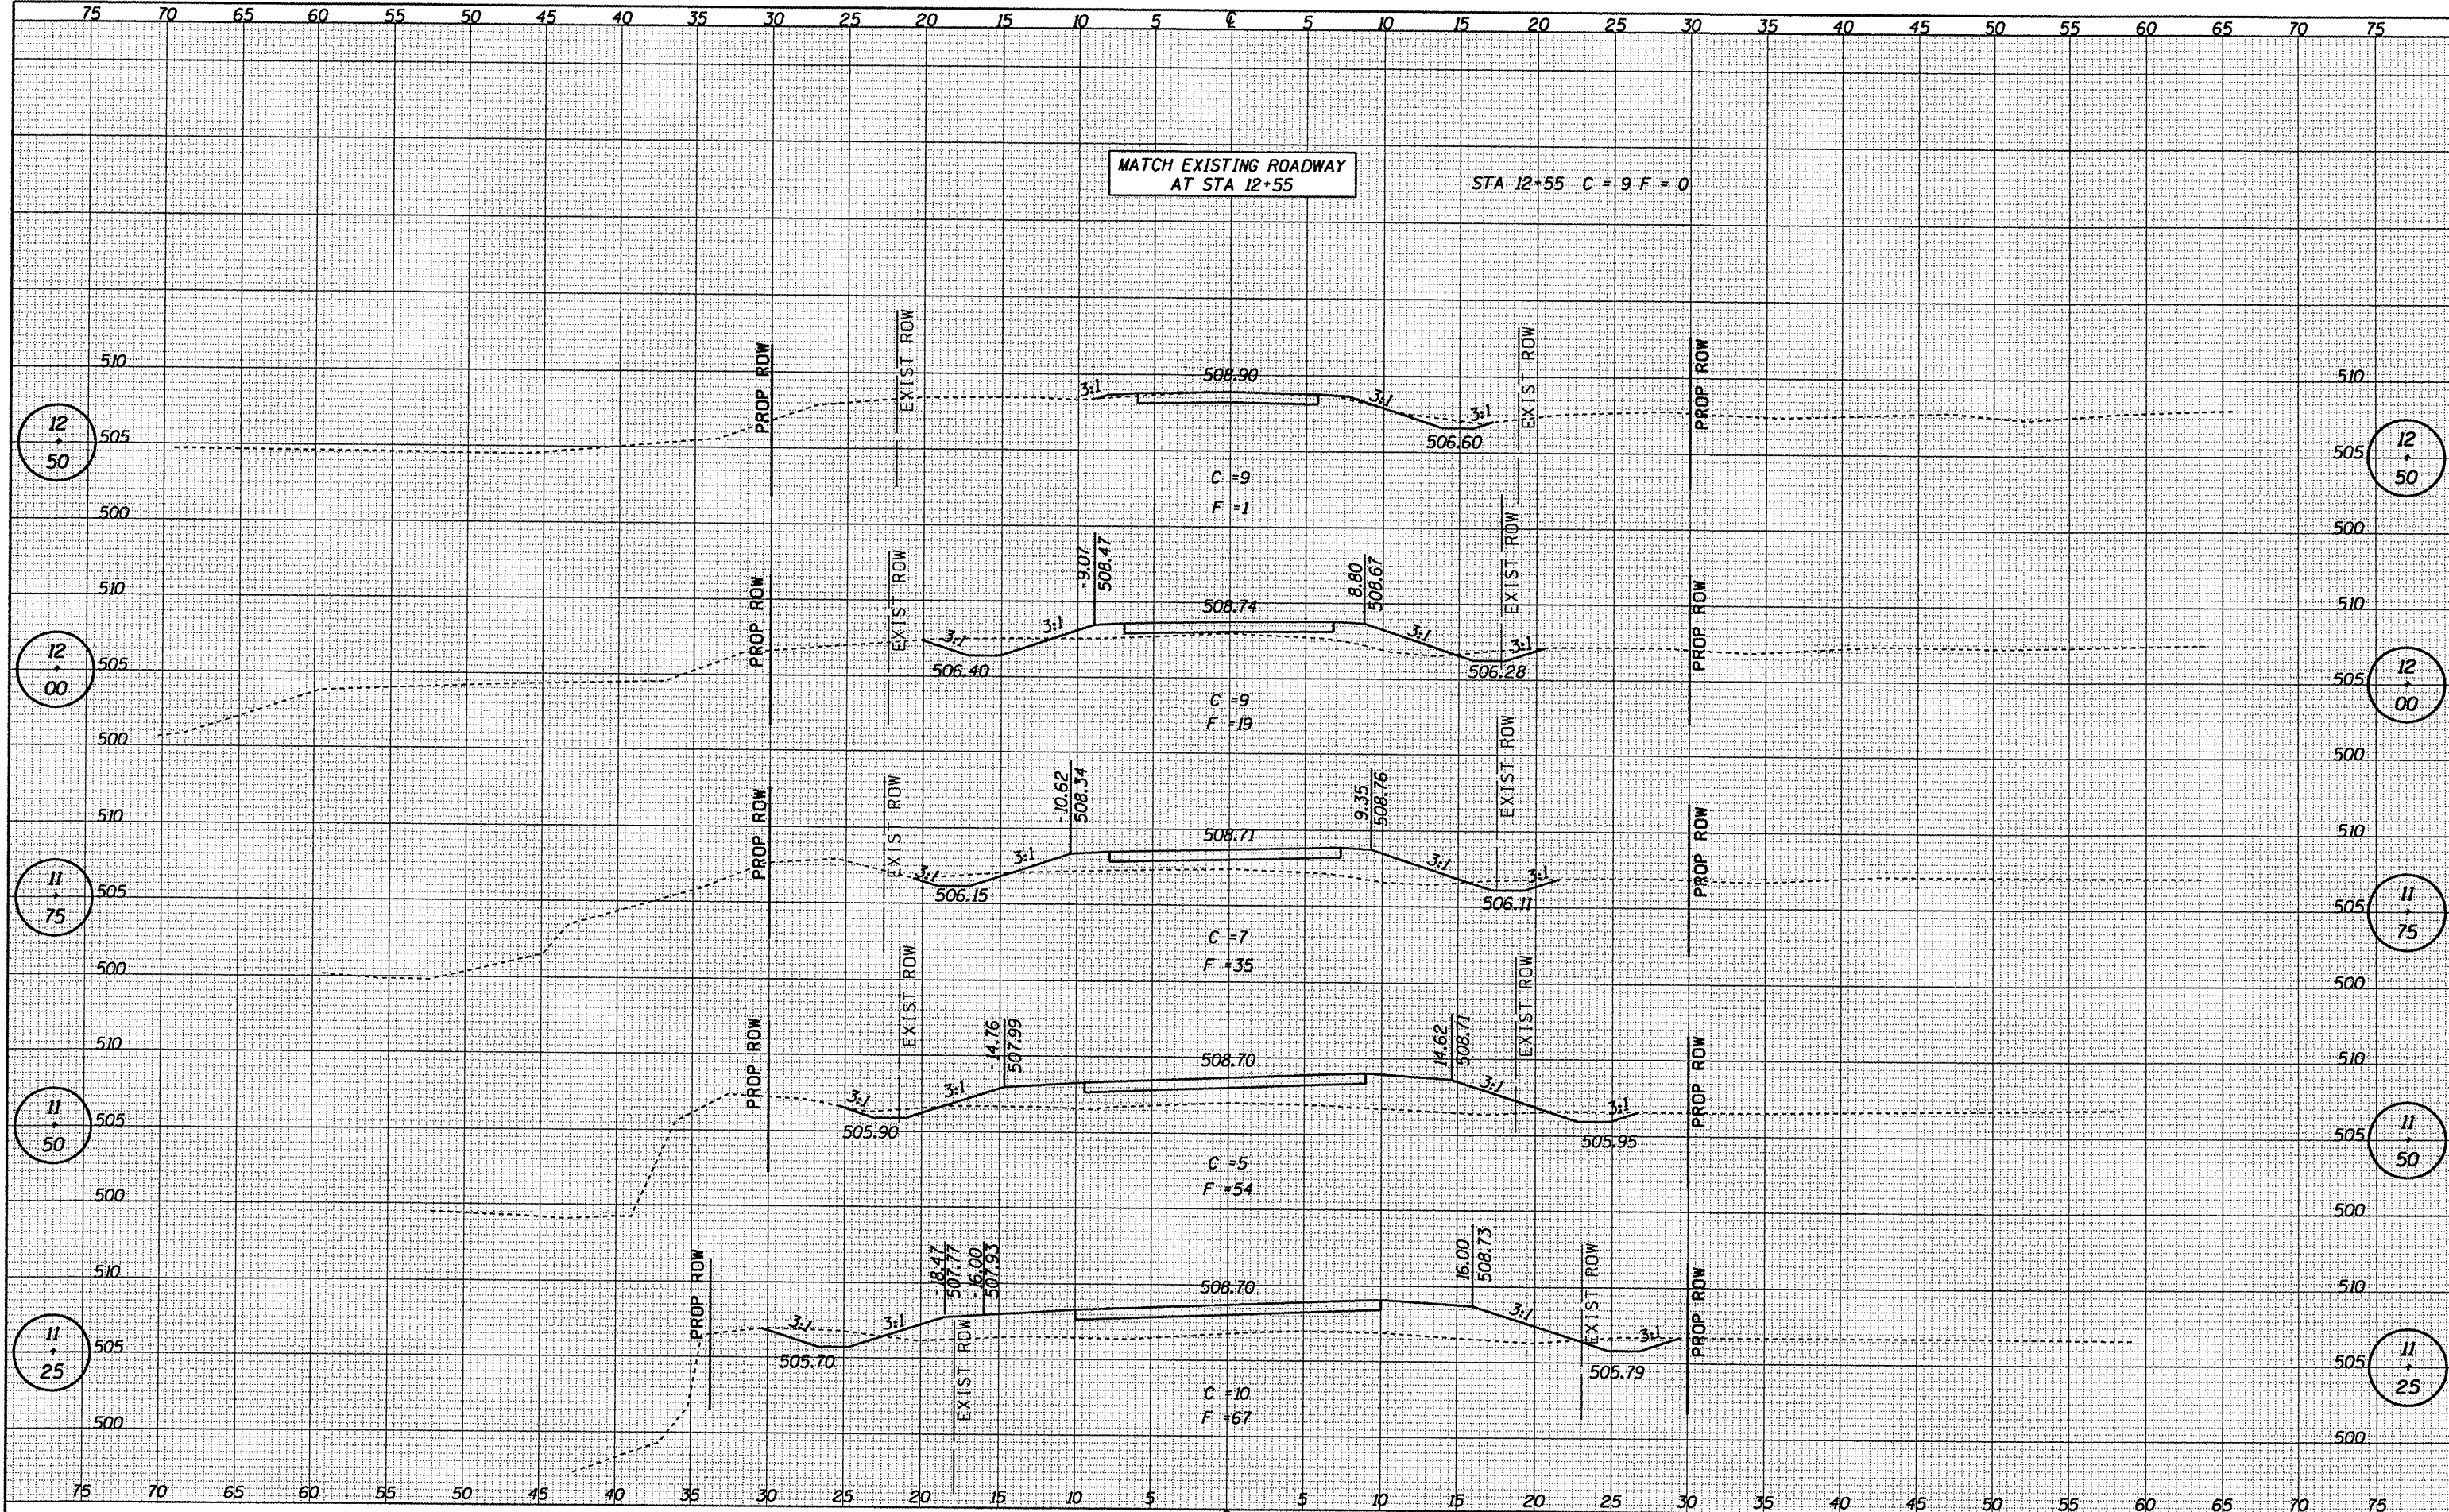

**CEC** Cummins Engineering Corporation  
Civil and Structural Engineering

JOB = 2237	DESIGNED - NAK	REVISED -
FILE NAME = 2237*sec.dgn	DRAWN - AJH	REVISED -
PLOT SCALE = 18.00 Ft / IN.	CHECKED -	REVISED -
PLOT DATE = 1/26/2011	DATE - 1/26/2011	REVISED -

**JERSEY COUNTY  
TR 136 IMPROVEMENTS**

**CROSS SECTIONS - TR 136**

STA.	TO STA.
------	---------

TR	SECTION	COUNTY	TOTAL SHEETS	SHEET NO.
136	08-05117-00-BR	JERSEY	10	10
CONTRACT NO. 97459				
FED. ROAD DIST. NO. ILLINOIS FED. AID PROJECT				