



F.A. ROUTE	SECTION
999	82-1B-2
FED. AID PROJECT	ILLINOIS
COUNTY	ST. CLAIR
USER NAME = jlliff	
PLOT SCALE = *SCALE*	
PLOT DATE = 4/14/2010	
DESIGNED - HNTB	
CHECKED - CMT	
DRAWN - CMT / HNTB	
REVISED -	
REVISED -	
REVISED -	
REVISED -	

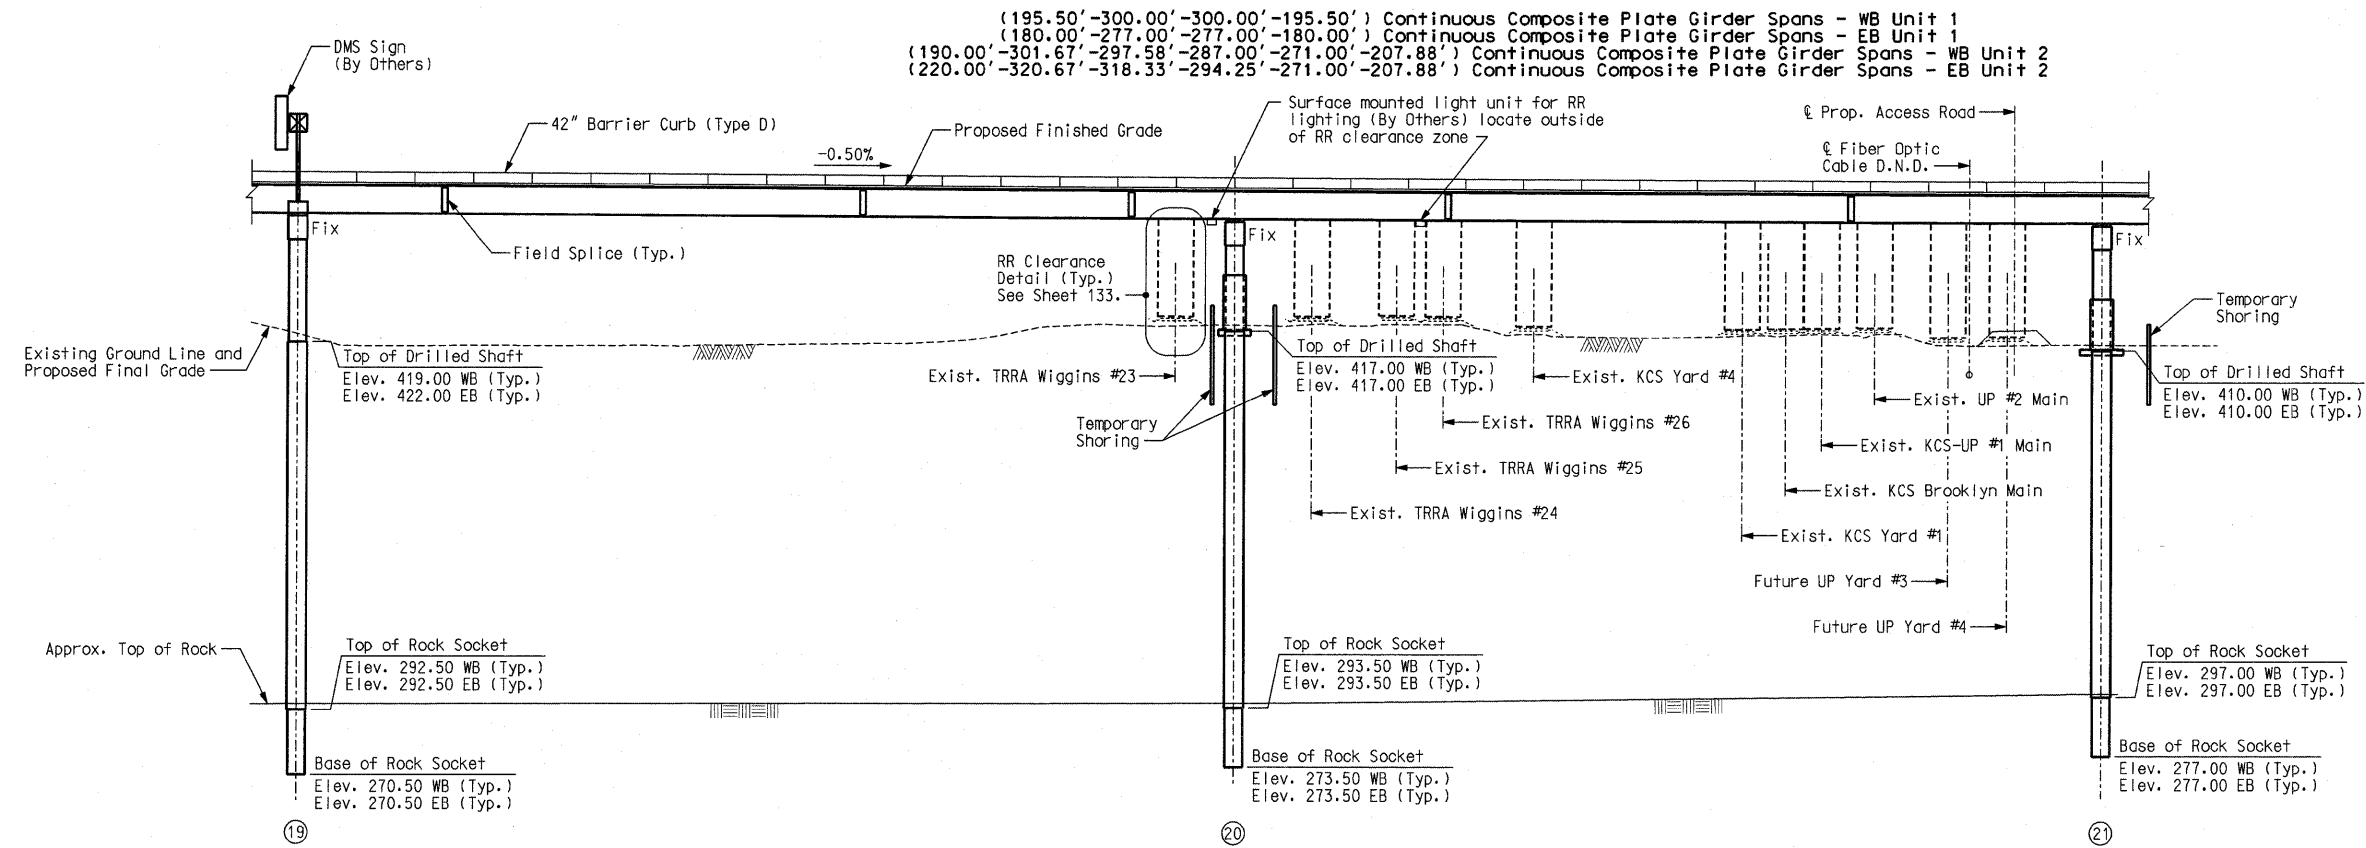

PART GENERAL ELEVATION
(Eastbound Spans Shown)

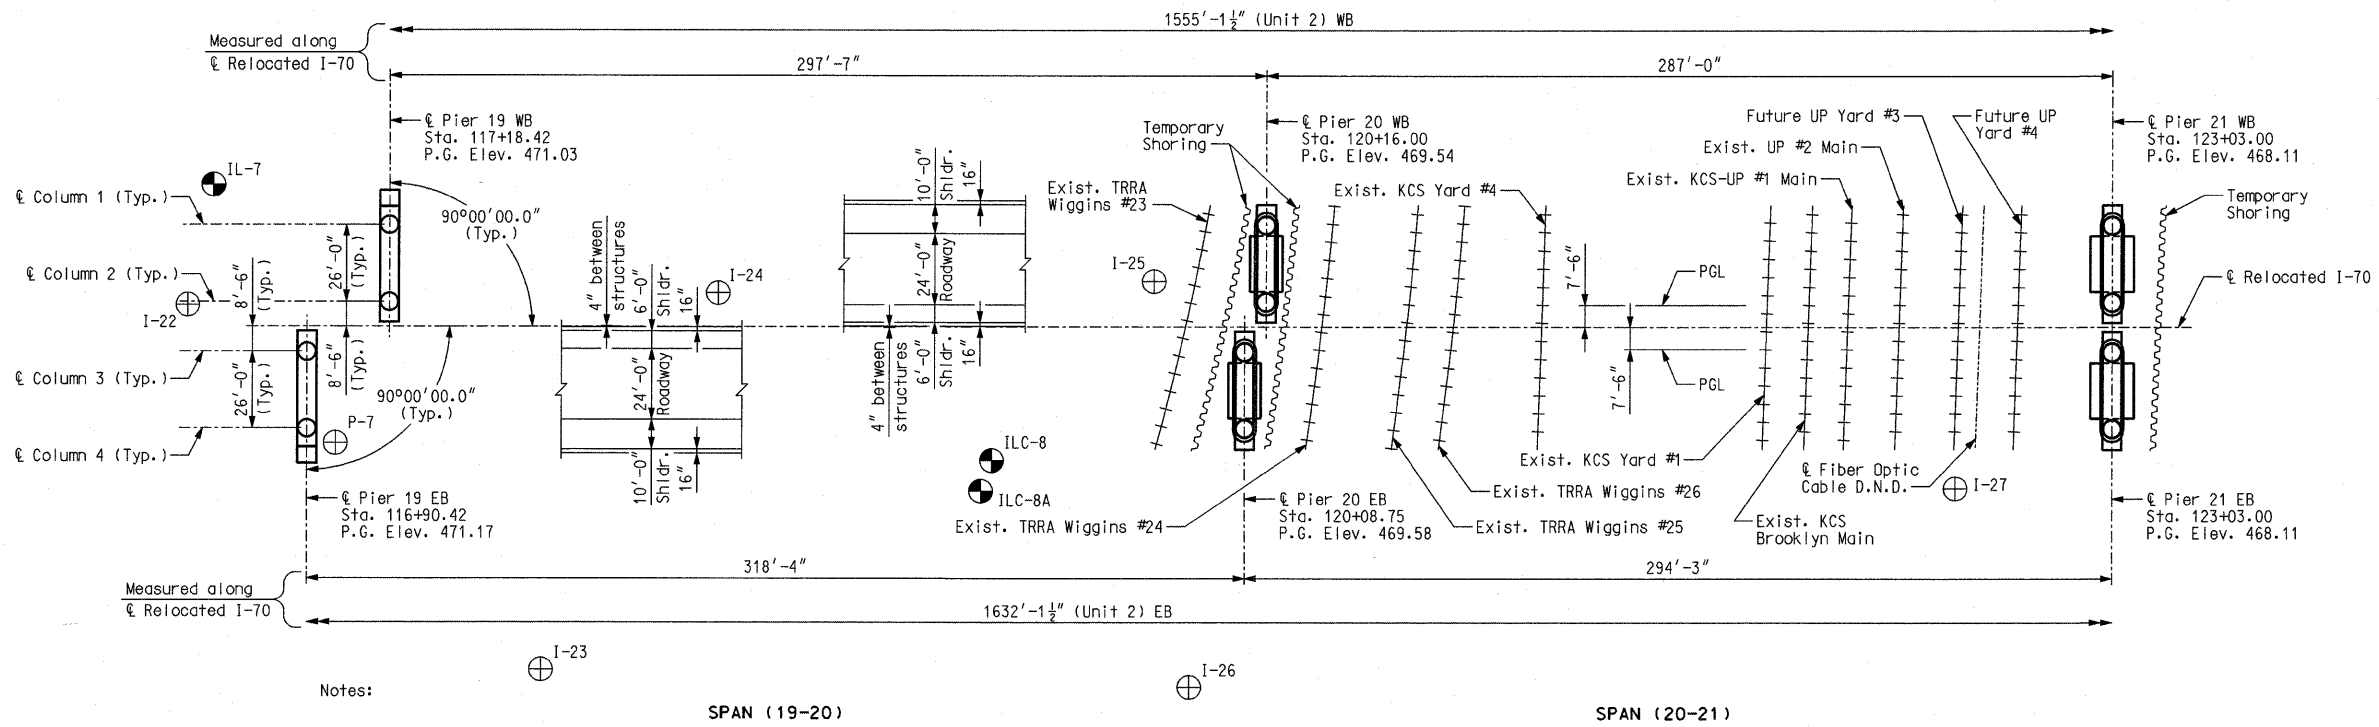

PART PLAN

Notes:
 ⊕ Indicates location of borings drilled in 2008 - 2009.
 ⊕ Indicates approximate location of borings drilled prior to 2008.
 All dimensions are horizontal.
 Boring data for the borings drilled in 2008 - 2009 is shown on Sheet Nos. 9 thru 15.
 See sheet no. 108 for light pole blister layout.

GENERAL PLAN AND ELEVATION - SPANS (19-20) AND (20-21)

Detailed JUL 2009
 Checked JUL 2009

Note: This drawing is not to scale. Follow dimensions.

Sheet No. 5 of 152

STATE OF ILLINOIS
 DEPARTMENT OF TRANSPORTATION
 MISSOURI HIGHWAYS
 AND TRANSPORTATION COMMISSION

ILLINOIS APPROACH STRUCTURE
 FOR NEW I-70 MISSISSIPPI RIVER BRIDGE

HNTB
 715 KIRK DRIVE
 KANSAS CITY, MO 64105
 TELEPHONE (816) 472-1201
 CERTIFICATE OF AUTHORITY
 NO. 001270

CMT
 CRAWFORD, MURPHY & TILLY, INC.
 2750 WEST WASHINGTON STREET
 SPRINGFIELD, IL 62702
 TELEPHONE (217) 787-8050
 ENGINEERING CORPORATION - 000631