


PLAN

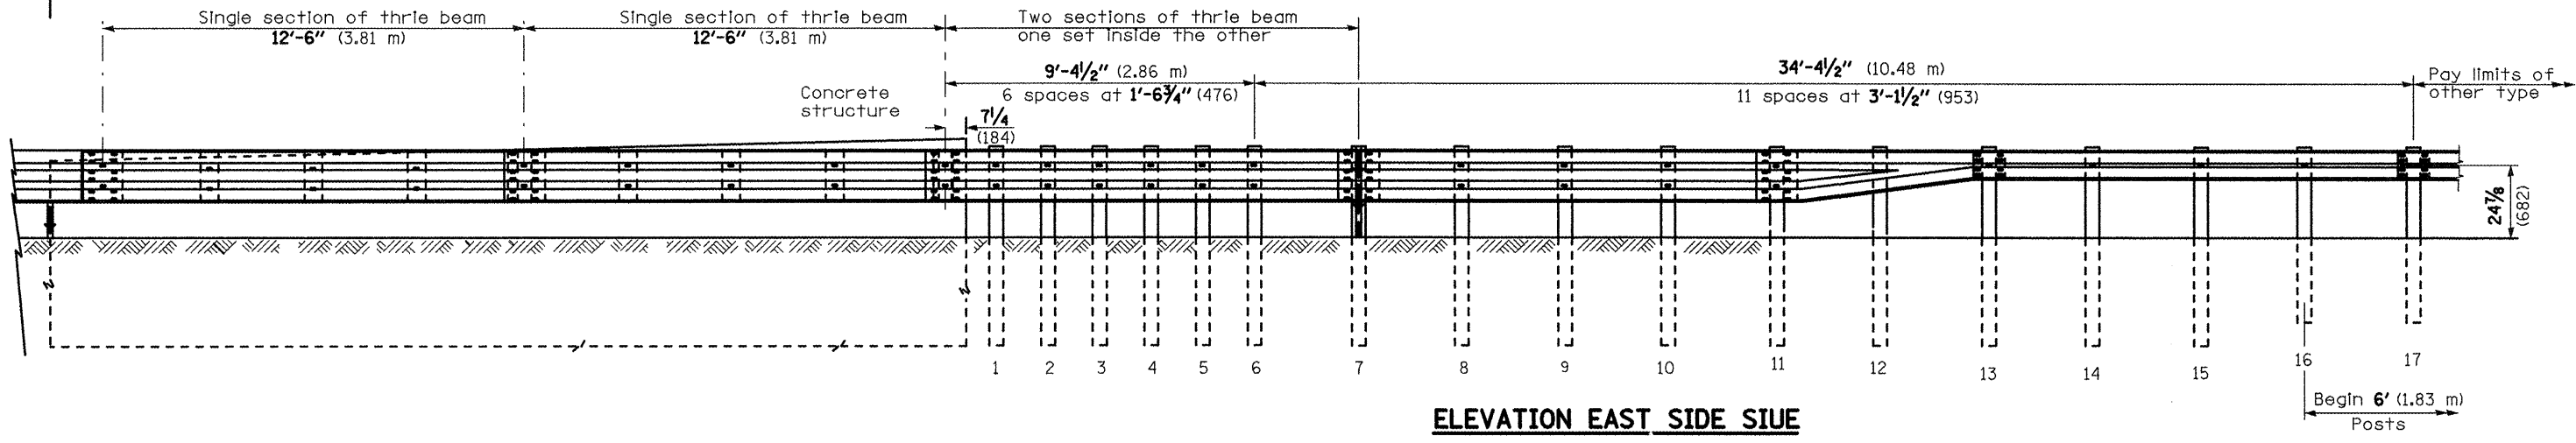

ELEVATION EAST SIDE SIDE

NOT TO SCALE

FILE NAME =	USER NAME = watersle	DESIGNED -	REVISED -	STATE OF ILLINOIS DEPARTMENT OF TRANSPORTATION	GUARDRAIL DETAILS (LOCATION #1 - TBT TY 6B (SPECIAL))	F.A. RTE.	SECTION	COUNTY	TOTAL SHEETS	SHEET NO.	
c:\pwork\pwidot\WATERSLE\d8175033\d8	6483-ah-plain.dgn	DRAWN -	REVISED -			VAR.	DIST. 8 RESURF. 2010-5	MADISON	57	46	
	PLOT SCALE = 100,0000 ' / IN.	CHECKED -	REVISED -			CONTRACT NO. 76083					
	PLOT DATE = 3/12/2010	DATE -	REVISED -			FED. ROAD DIST. NO. 8 (ILLINOIS) FED. AID PROJECT					