


LEGEND

- ① 2-(4") YELLOW @ 11" C-C
- ② (4") YELLOW EDGE LINE
- ③ (4") WHITE LANE LINE 10' DASH 30' SKIP
- ④ (6") WHITE TURN LANE
- ⑤ (24") STOP LINES
- ⑥ (8") WHITE LINE
- ⑦ (12") YELLOW DIAGONALS
- ⑧ (12") WHITE DIAGONALS
- ⑨ (4") WHITE LINE
- ⑩ (6") WHITE CROSSWALK LINE (PEDESTRIAN)
- ⑪ LETTERS AND SYMBOLS
- ⑫ (12") WHITE CROSSWALK LINE (SCHOOL)
- ⑬ 6" WHITE DOTTED LINES (2' LINE WITH 6' SPACE)

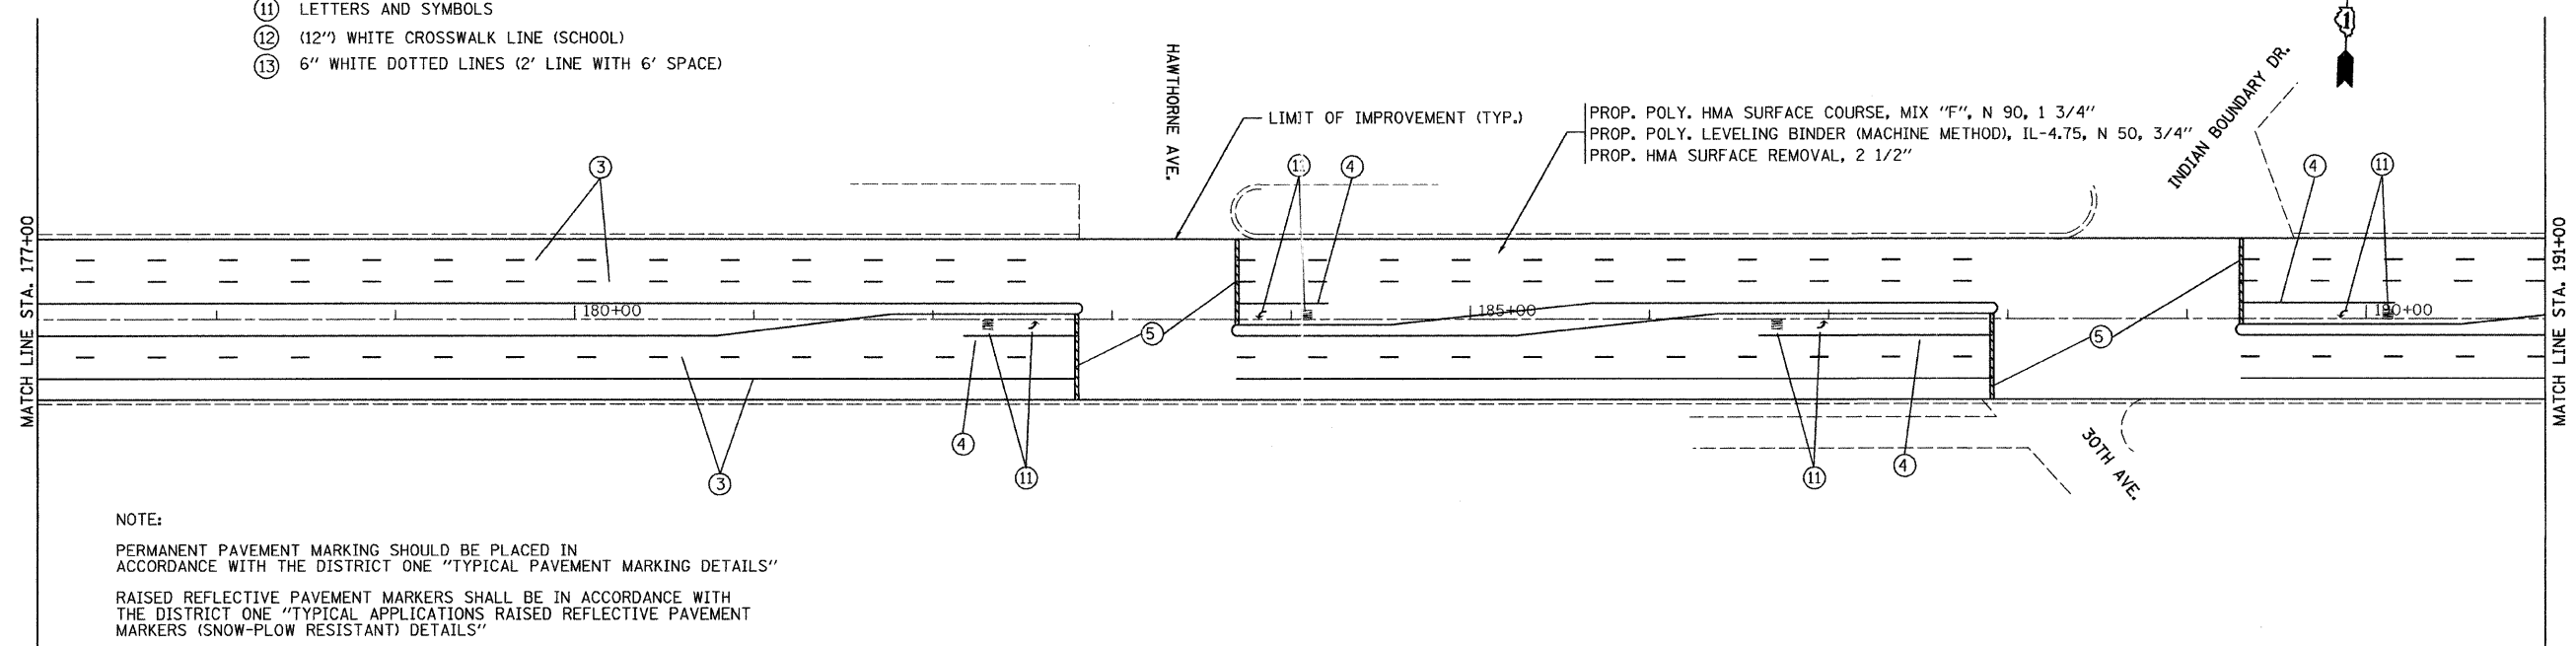

NOTE:

PERMANENT PAVEMENT MARKING SHOULD BE PLACED IN ACCORDANCE WITH THE DISTRICT ONE "TYPICAL PAVEMENT MARKING DETAILS"
 RAISED REFLECTIVE PAVEMENT MARKERS SHALL BE IN ACCORDANCE WITH THE DISTRICT ONE "TYPICAL APPLICATIONS RAISED REFLECTIVE PAVEMENT MARKERS (SNOW-PLOW RESISTANT) DETAILS"

FILE NAME =
 ...P1ans\p1n53389pp&mk05.dgn

USER NAME = gthesse
 PLOT SCALE = 1" = 50'
 PLOT DATE = 4/17/2009

DESIGNED - AJP
 DRAWN - IS
 CHECKED - JNR
 DATE - 4/16/2009

REVISED -
 REVISED -
 REVISED -
 REVISED -

STATE OF ILLINOIS
 DEPARTMENT OF TRANSPORTATION

ROADWAY AND PAVEMENT MARKING PLAN
 IL RTE. 64 (NORTH AVE.) DUPAGE CO. LINE TO IL 43 (HARLEM AVE.)

SCALE: 1" = 50' SHEET NO. OF SHEETS STA. 163+00 TO STA. 191+00

F.A.P. RTE.	SECTION	COUNTY	TOTAL SHEETS	SHEET NO.
307	541 RS-2	COOK	29	9
FED. ROAD DIST. NO. ILLINOIS FED. AID PROJECT				
CONTRACT NO. 60G77				