


IL. ROUTE 173

THERMOPLASTIC PAVEMENT MARKING LINE, 4" WHITE EDGE LINE (TYP.)

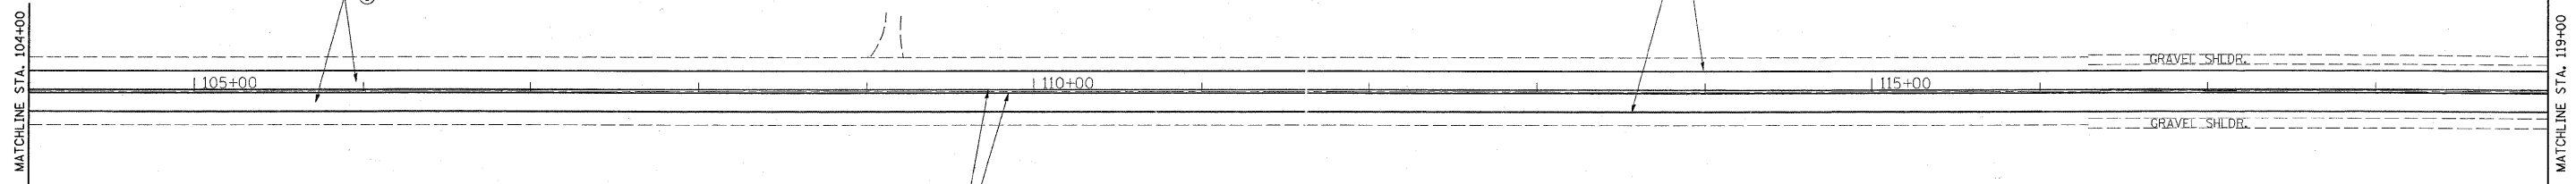


THERMOPLASTIC PAVEMENT MARKING LINE
4" DOUBLE YELLOW (TYP.)

- ① PROP. HMA SURFACE REMOVAL, 2 1/4"
- PROP. HMA SURFACE COURSE, MIX "D", N70, 1 1/2"
- PROP. POLY. LEVELING BINDER (MACHINE METHOD), IL-4.75, N50, 3/4"

IL. ROUTE 173

THERMOPLASTIC PAVEMENT MARKING LINE, 4" WHITE EDGE LINE (TYP.)

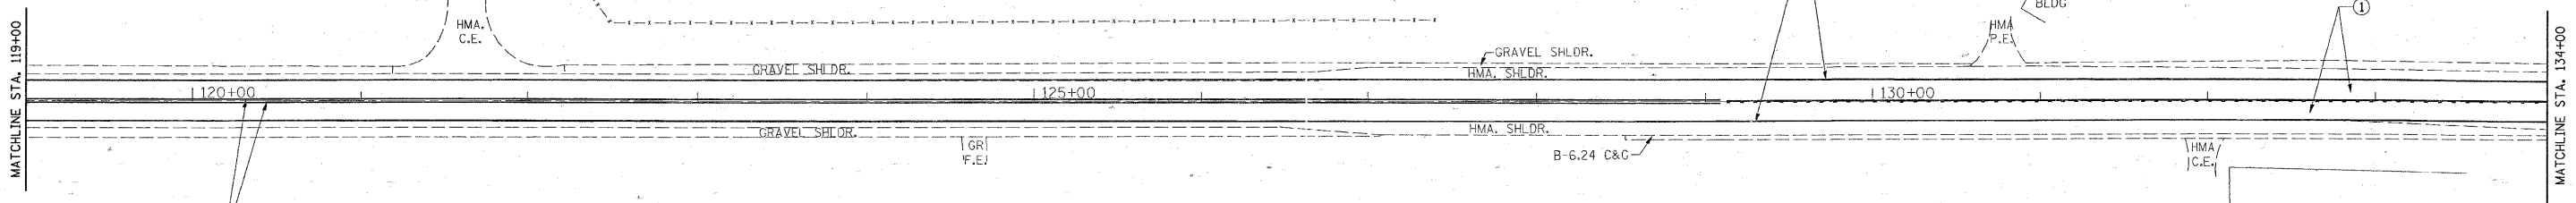

THERMOPLASTIC PAVEMENT MARKING LINE
4" DOUBLE YELLOW (TYP.)

- ① PROP. HMA SURFACE REMOVAL, 2 1/4"
- PROP. HMA SURFACE COURSE, MIX "D", N70, 1 1/2"
- PROP. POLY. LEVELING BINDER (MACHINE METHOD), IL-4.75, N50, 3/4"

FILE NAME =	USER NAME = estmoblek	DESIGNED -	REVISED -	STATE OF ILLINOIS DEPARTMENT OF TRANSPORTATION	ROADWAY AND PAVEMENT MARKING PLAN IL. RTE. 173 (w/o US RTE 45 - w/o I-94)			F.A.P. RTE.	SECTION	COUNTY	TOTAL SHEETS	SHEET NO.
ca:\pwork\pwork\estmoblek\d8137945\013509-shr-plan.dgn	PLOT SCALE = 50,0000' / IN.	DRAWN -	REVISED -					303	135 RS-3	LAKE	24	12
PLOT DATE = 4/20/2009	DATE -	CHECKED -	REVISED -		SCALE: 1"=50'			SHEET NO. OF SHEETS STA. TO STA.		CONTRACT NO. 11592		
					ILLINOIS FED. AID PROJECT							