

F.A.U. RTE.	SECTION	COUNTY	TOTAL SHEETS	SHEET NO.
2744	(113 & 113W) RS-10	LAKE	18	1
FED. ROAD DIST. NO. 1	ILLINOIS	CONTRACT NO. 60H08		

D-91-564-09



STATE OF ILLINOIS
DEPARTMENT OF TRANSPORTATION


DIVISION OF HIGHWAYS
**PROPOSED
HIGHWAY PLANS**

F.A.U. 2744 (SHERIDAN ROAD)
BLODGETT AVENUE TO ILLINOIS ROUTE 137 (BUCKLEY ROAD)
SECTION (113 & 113W) RS-10
RESURFACING (3P)
LAKE COUNTY
C-91-564-09

FOR INDEX OF SHEETS, SEE SHEET NO. 2

IMPROVEMENT LOCATED WITHIN THE CITY OF LAKE FOREST,
VILLAGE OF LAKE BLUFF AND CITY OF NORTH CHICAGO


TRAFFIC DATA
SHERIDAN ROAD
2007 ADT = 5,000
SPEED LIMIT = 40 MPH (NB)
SPEED LIMIT = 50 to 40 MPH (SB)

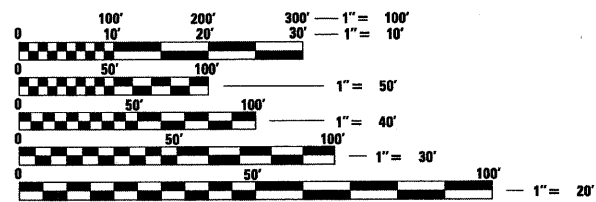

FULL SIZE PLANS HAVE BEEN PREPARED USING STANDARD
ENGINEERING SCALES. REDUCED SIZED PLANS WILL NOT
CONFORM TO STANDARD SCALES. IN MAKING MEASUREMENTS
ON REDUCED PLANS, THE ABOVE SCALES MAY BE USED.

J.U.L.I.E.
JOINT UTILITY LOCATION INFORMATION FOR EXCAVATION
1-800-892-0123
OR 811

DISTRICT ONE -
PROJECT MANAGER: LONG TRAN (847) 705-4232
PROJECT ENGINEER: MICHELLE AQUINO (847) 705-4606
CONTRACT NO. 60H08

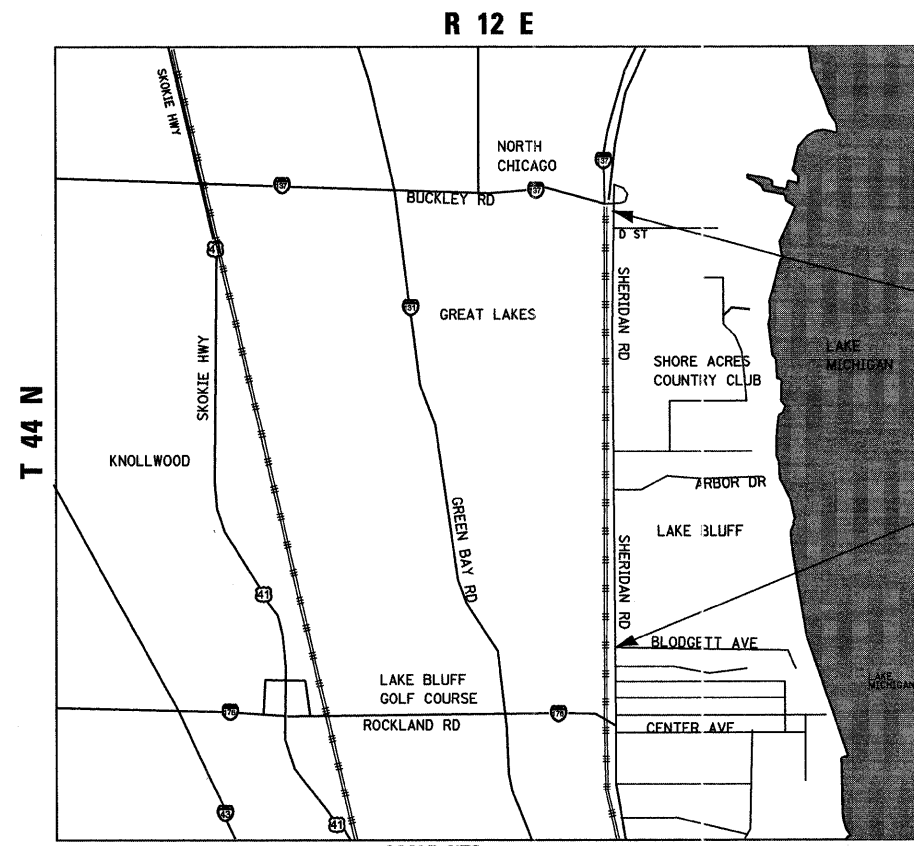


IMPROVEMENT ENDS
STA. 97 + 47


IMPROVEMENT BEGINS
STA. 10 + 27

SCALE: NTS
SHIELDS TOWNSHIP
GROSS & NET LENGTH OF PROJECT = 8720 FT = 1.65 MILES

MILLENNIA PROFESSIONAL SERVICES
THOMAS V. NGO, P.E.
* 062-058379
Thomas V. Ngo
DATE: 04/16/09
SIGNATURE AND SEAL APPLIES TO DRWG.
NOS. 1-17

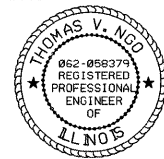

STATE OF ILLINOIS
DEPARTMENT OF TRANSPORTATION
DIVISION OF HIGHWAYS
SUBMITTED APRIL 14, 2009
Deanne M. O'Keefe
DEPUTY DIRECTOR OF HIGHWAYS, REGION ENGINEER
May 1, 2009
Charles G. Ingersoll
ENGINEER OF DESIGN AND ENVIRONMENT
May 1, 2009
Christine M. Reed
DIRECTOR OF HIGHWAYS, CHIEF ENGINEER

 200 22ND Street, Suite 216, Lombard, IL 60148
630.705.0110 voice, 630.839.2566 fax
www.mps-il.com
MILLENNIA PROFESSIONAL SERVICES

PRINTED BY THE AUTHORITY
OF THE STATE OF ILLINOIS