
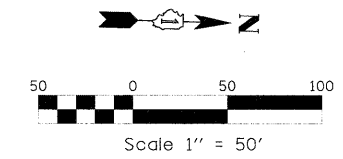




MATCH LINE STA. 95+00

MATCH LINE STA. 110+00

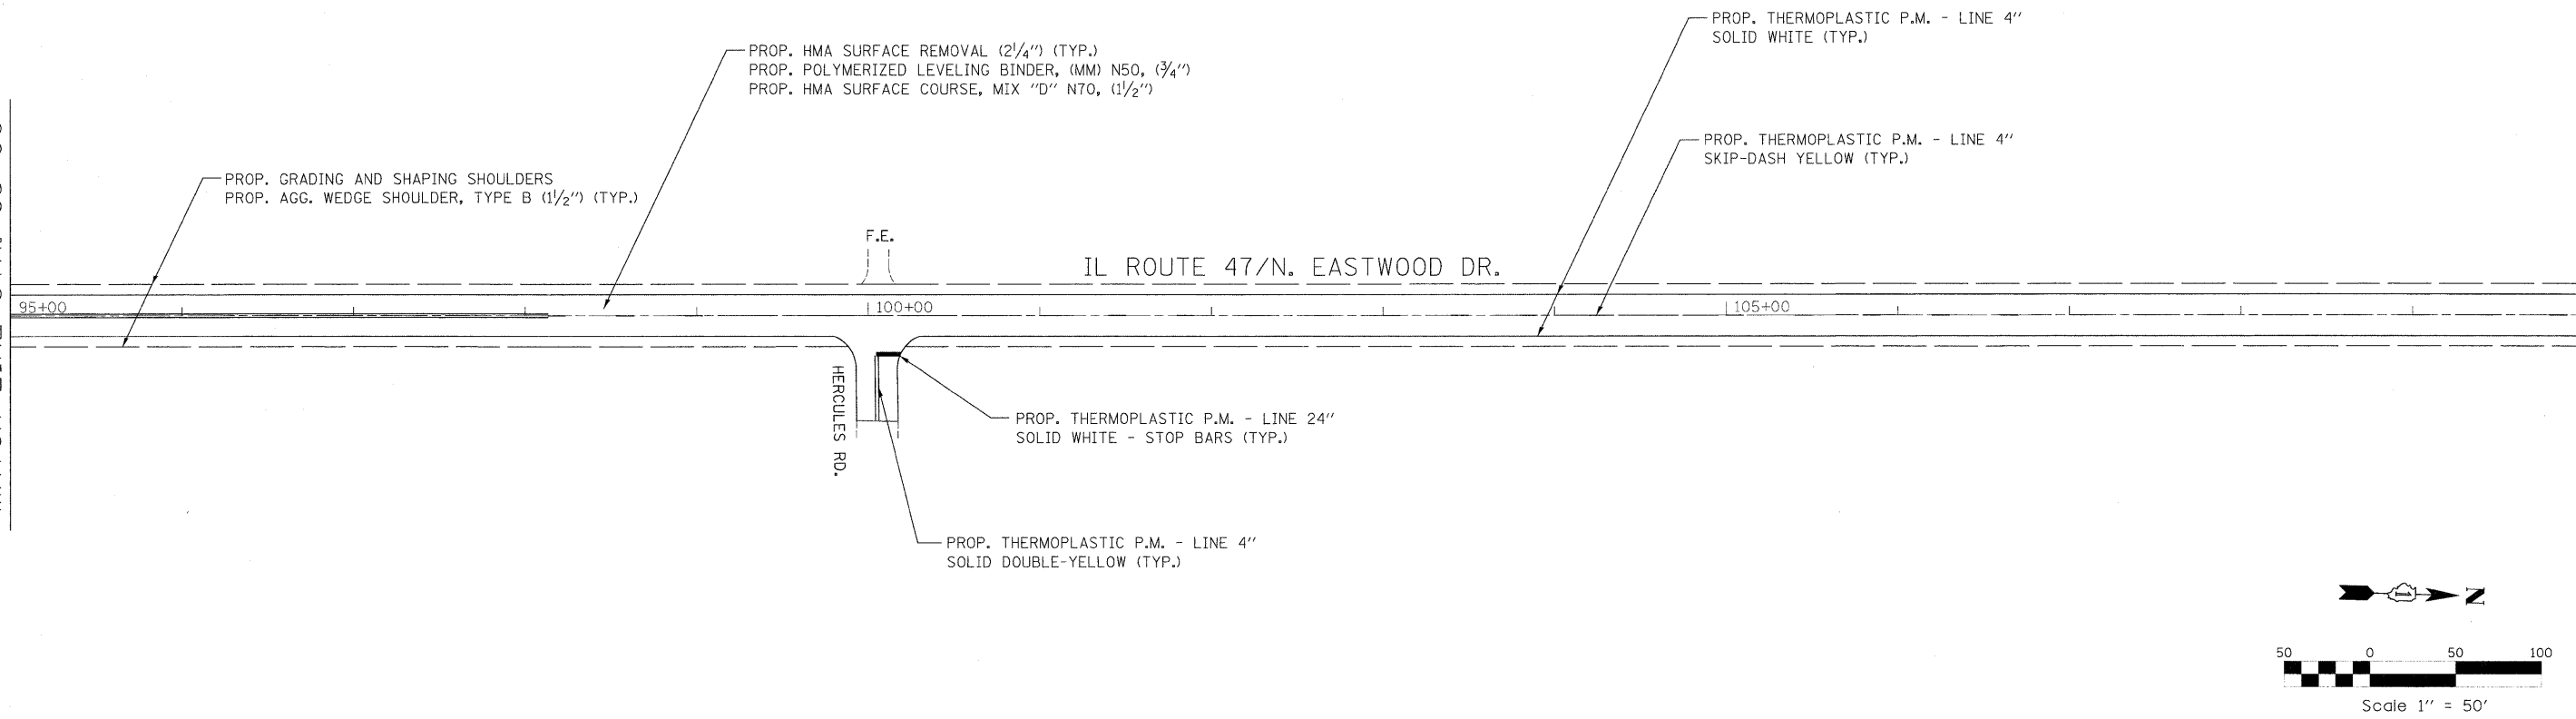

MATCH LINE STA. 110+00

MATCH LINE STA. 125+00

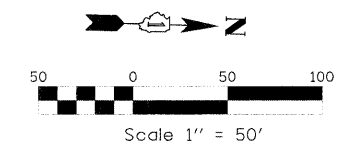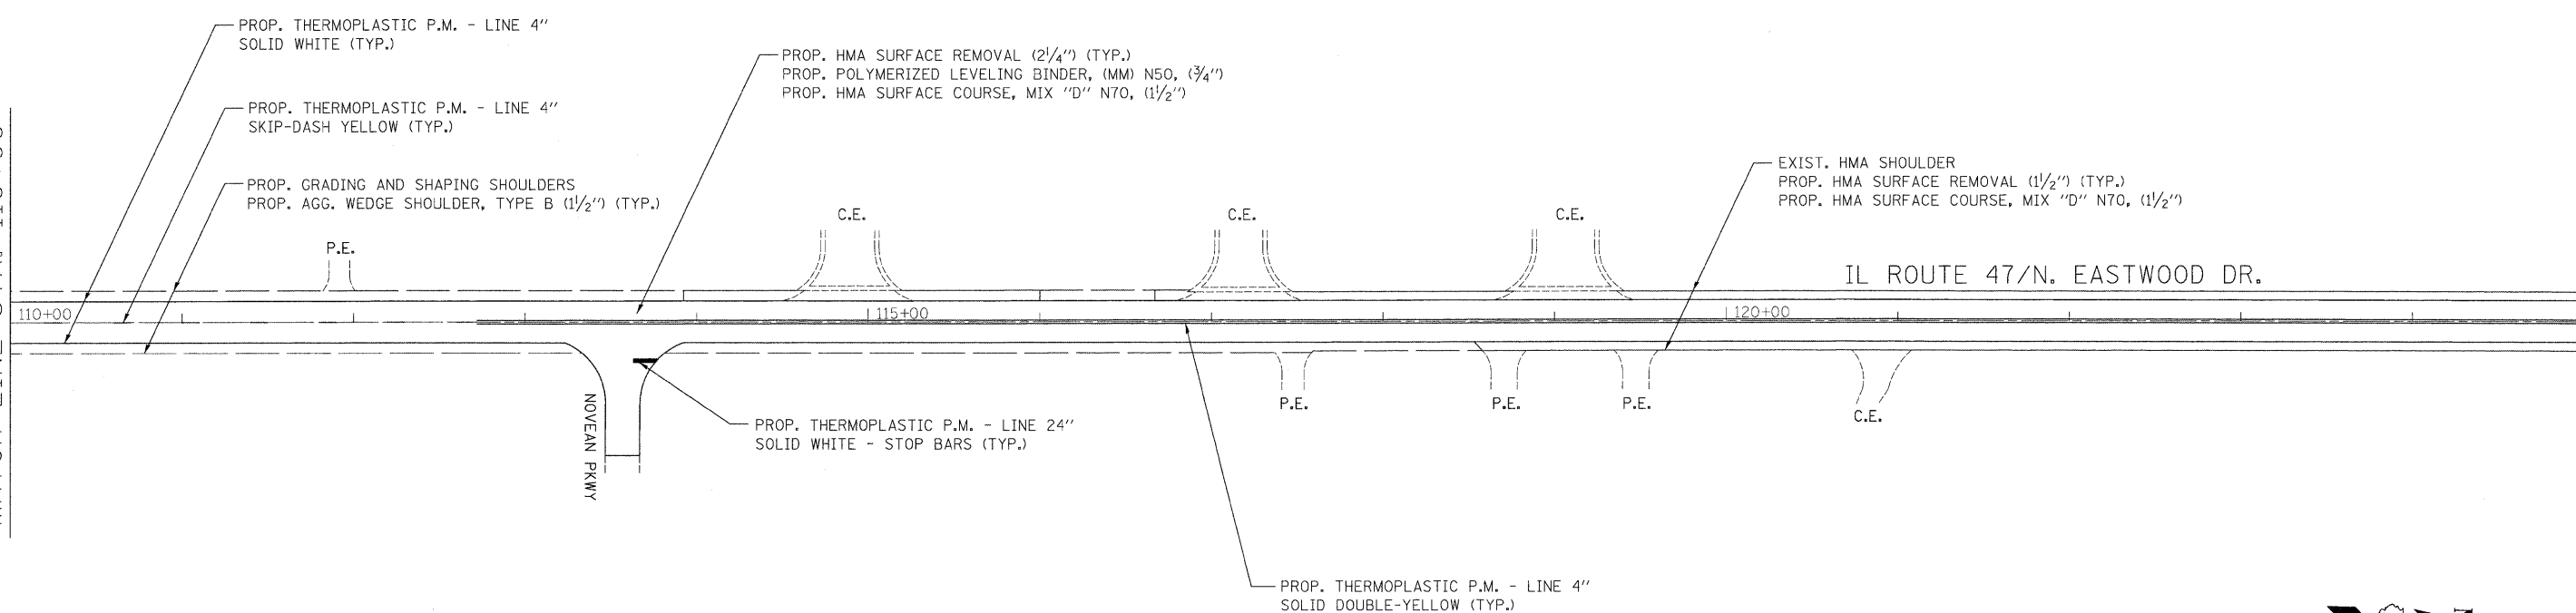

GENERAL NOTES:

- HOT-MIX ASPHALT SURFACE REMOVAL - BUTT JOINT SHALL BE PLACED AT THE FINAL 30' OF RESURFACING LIMITS OF MAINLINE AND SIDEROADS, UNLESS OTHERWISE SPECIFIED OR DIRECTED BY THE ENGINEER.

FILE NAME = ...2003\w018\Woodstock\sheets.dgn	USER NAME = Plotted by Administrator	DESIGNED - ST	REVISED -	STATE OF ILLINOIS DEPARTMENT OF TRANSPORTATION	ROADWAY AND PAVEMENT MARKING PLAN IL ROUTE 47 FROM IL ROUTE 176 TO IL ROUTE 120			F.A.P. RTE. 326	SECTION 105 RS-9	COUNTY McHENRY	TOTAL SHEETS 37	SHEET NO. 9
	PLOT SCALE = 50.0000' / IN.	CHECKED - FML	REVISED -					CONTRACT NO. 60H33				
	PLOT DATE = 4/22/2009	DATE - 04/2009	REVISED -		SCALE: 1"=50'	SHEET NO. 4 OF 9 SHEETS	STA. 95+00 TO STA. 125+00	FED. ROAD DIST. NO. - ILLINOIS FED. AID PROJECT				