


GENERAL NOTES:

1. HOT-MIX ASPHALT SURFACE REMOVAL - BUTT JOINT SHALL BE PLACED AT THE FINAL 30' OF RESURFACING LIMITS OF MAINLINE AND SIDEROADS, UNLESS OTHERWISE SPECIFIED OR DIRECTED BY THE ENGINEER.

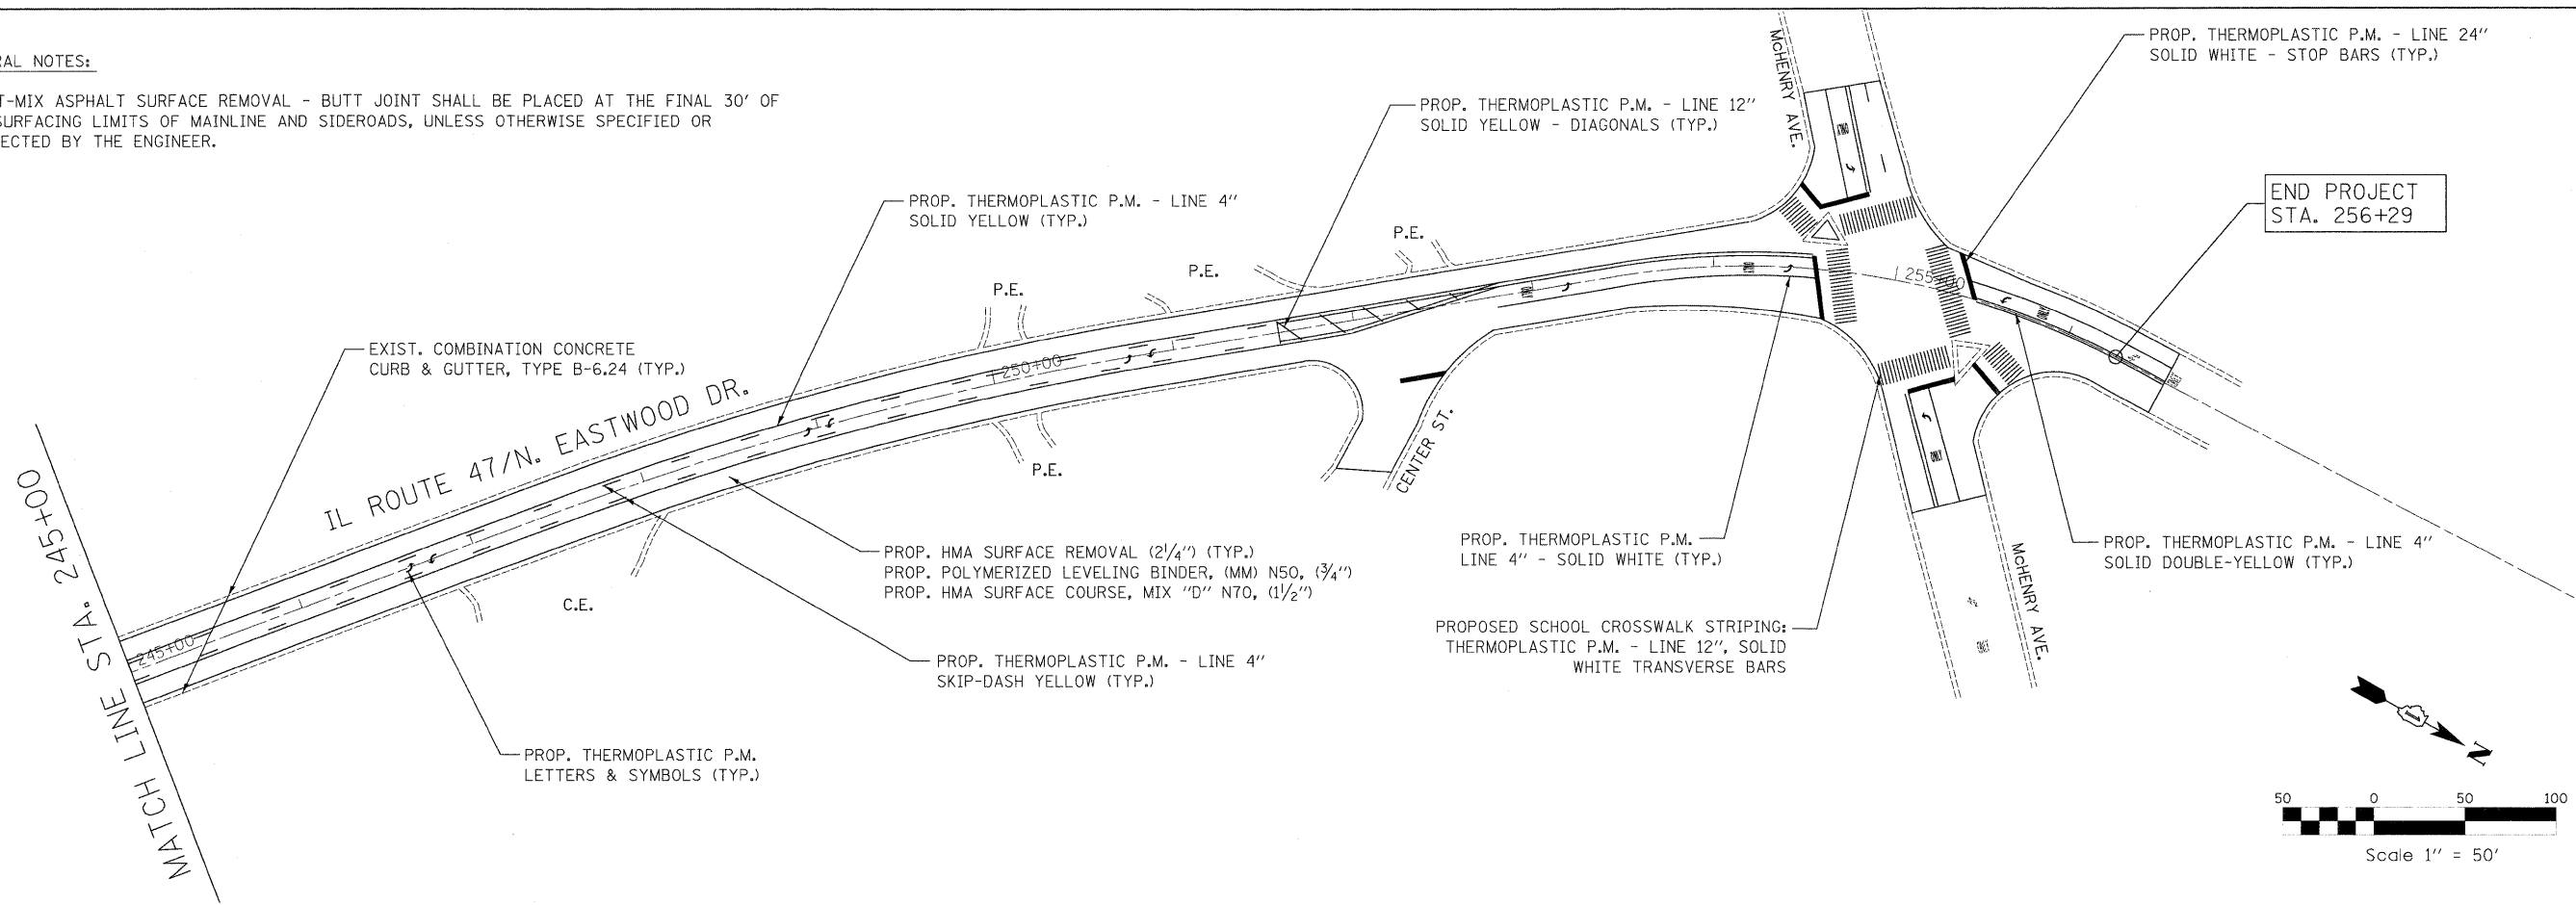

FILE NAME = ...\\0803\W018\Woodstock\sheets.dgn	USER NAME = Plotted by Administrator	DESIGNED - ST	REVISED -	STATE OF ILLINOIS DEPARTMENT OF TRANSPORTATION	ROADWAY AND PAVEMENT MARKING PLAN IL ROUTE 47 FROM IL ROUTE 176 TO IL ROUTE 120	F.A.P. RTE. = 326	SECTION = 105 RS-9	COUNTY = McHENRY	TOTAL SHEETS = 37	SHEET NO. = 14
	PLOT SCALE = 50.0000' / IN.	CHECKED - FML	REVISED -			CONTRACT NO. 60H33				
	PLOT DATE = 4/22/2009	DATE - 04/2009	REVISED -			FED. ROAD DIST. NO. ILLINOIS FED. AID PROJECT				
	SCALE: 1"=50'					SHEET NO. 9 OF 9 SHEETS		STA. 245+00 TO STA. 256+29		