


**TRAFFIC SIGNAL LEGEND**

	PROPOSED	EXISTING
DETECTOR LOOP		
SIGNAL HEAD		
G.S. CONDUIT IN TRENCH OR PUSHED		
SIGNAL HEAD WITH BACKPLATE		
RACEWAY FOR MAGNETIC DETECTOR, TYPE I OR II		
VEHICLE DETECTOR, NON-COMPENSATED MAGNETIC TYPE		

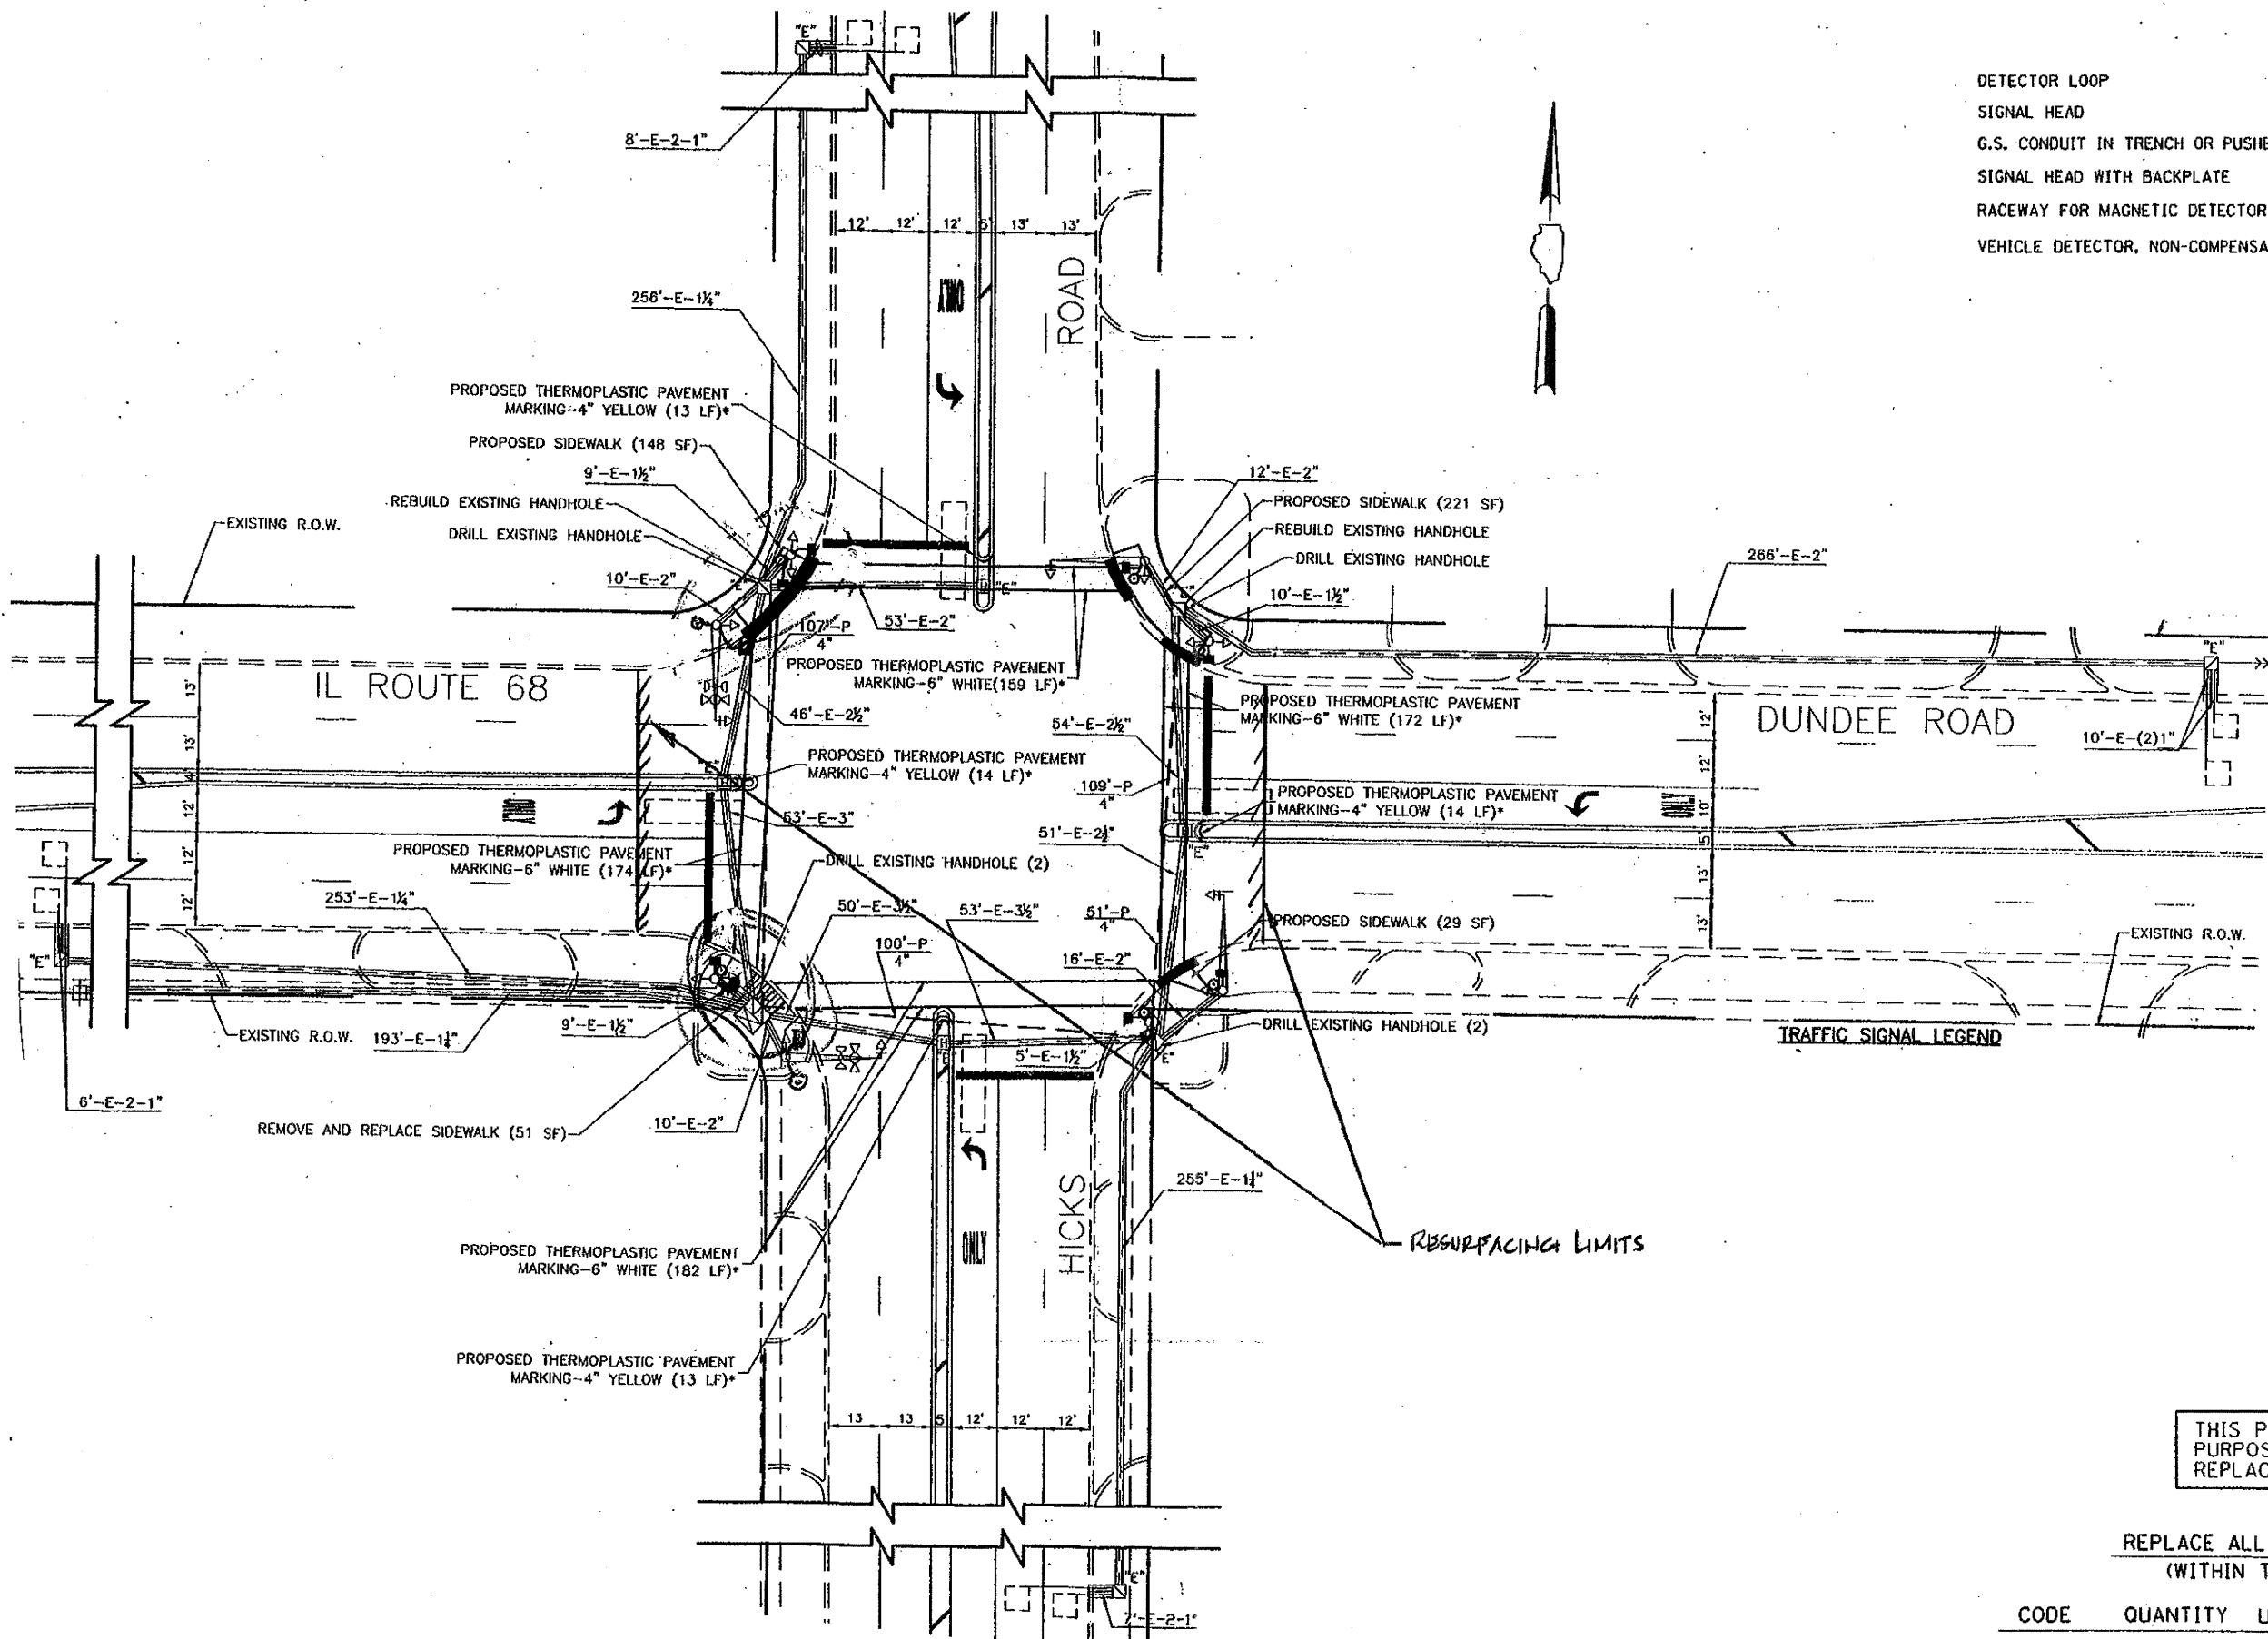

THIS PLAN IS FOR THE SOLE PURPOSE OF DETECTOR LOOP REPLACEMENTS ONLY

REPLACE ALL DETECTOR LOOPS AS SHOWN (WITHIN THE RESURFACING LIMITS)

CODE	QUANTITY	UNIT	ITEM
86600600		FOOT	DETECTOR LOOP, REPLACEMENT

FILE NAME = USER NAME = konthaphixaybo DESIGNED - BCK DRAWN - BCK PLOT SCALE = 3/8" = 1' IN. PLOT DATE = 4/3/2009	REVISIONS REVISIONS - REVISIONS - REVISIONS - REVISIONS -	STATE OF ILLINOIS DEPARTMENT OF TRANSPORTATION	DISTRICT ONE - DETECTOR LOOP REPLACEMENT HICKS ROAD @ ILL. ROUTE 68	F.A. RTE.	SECTION	COUNTY	TOTAL SHEETS	SHEET NO.
				2592	531 RS-2	COOK	26	12
				SCALE: NONE	SHEET NO. OF SHEETS	STA. TO STA.	CONTRACT NO.	
				FED. ROAD DIST. NO. ILLINOIS FED. AID PROJECT				