


TRAFFIC SIGNAL LEGEND

	PROPOSED	EXISTING
DETECTOR LOOP		
SIGNAL HEAD		
G.S. CONDUIT IN TRENCH OR PUSHED		
SIGNAL HEAD WITH BACKPLATE		
RACEWAY FOR MAGNETIC DETECTOR, TYPE I OR II		
VEHICLE DETECTOR, NON-COMPENSATED MAGNETIC TYPE		

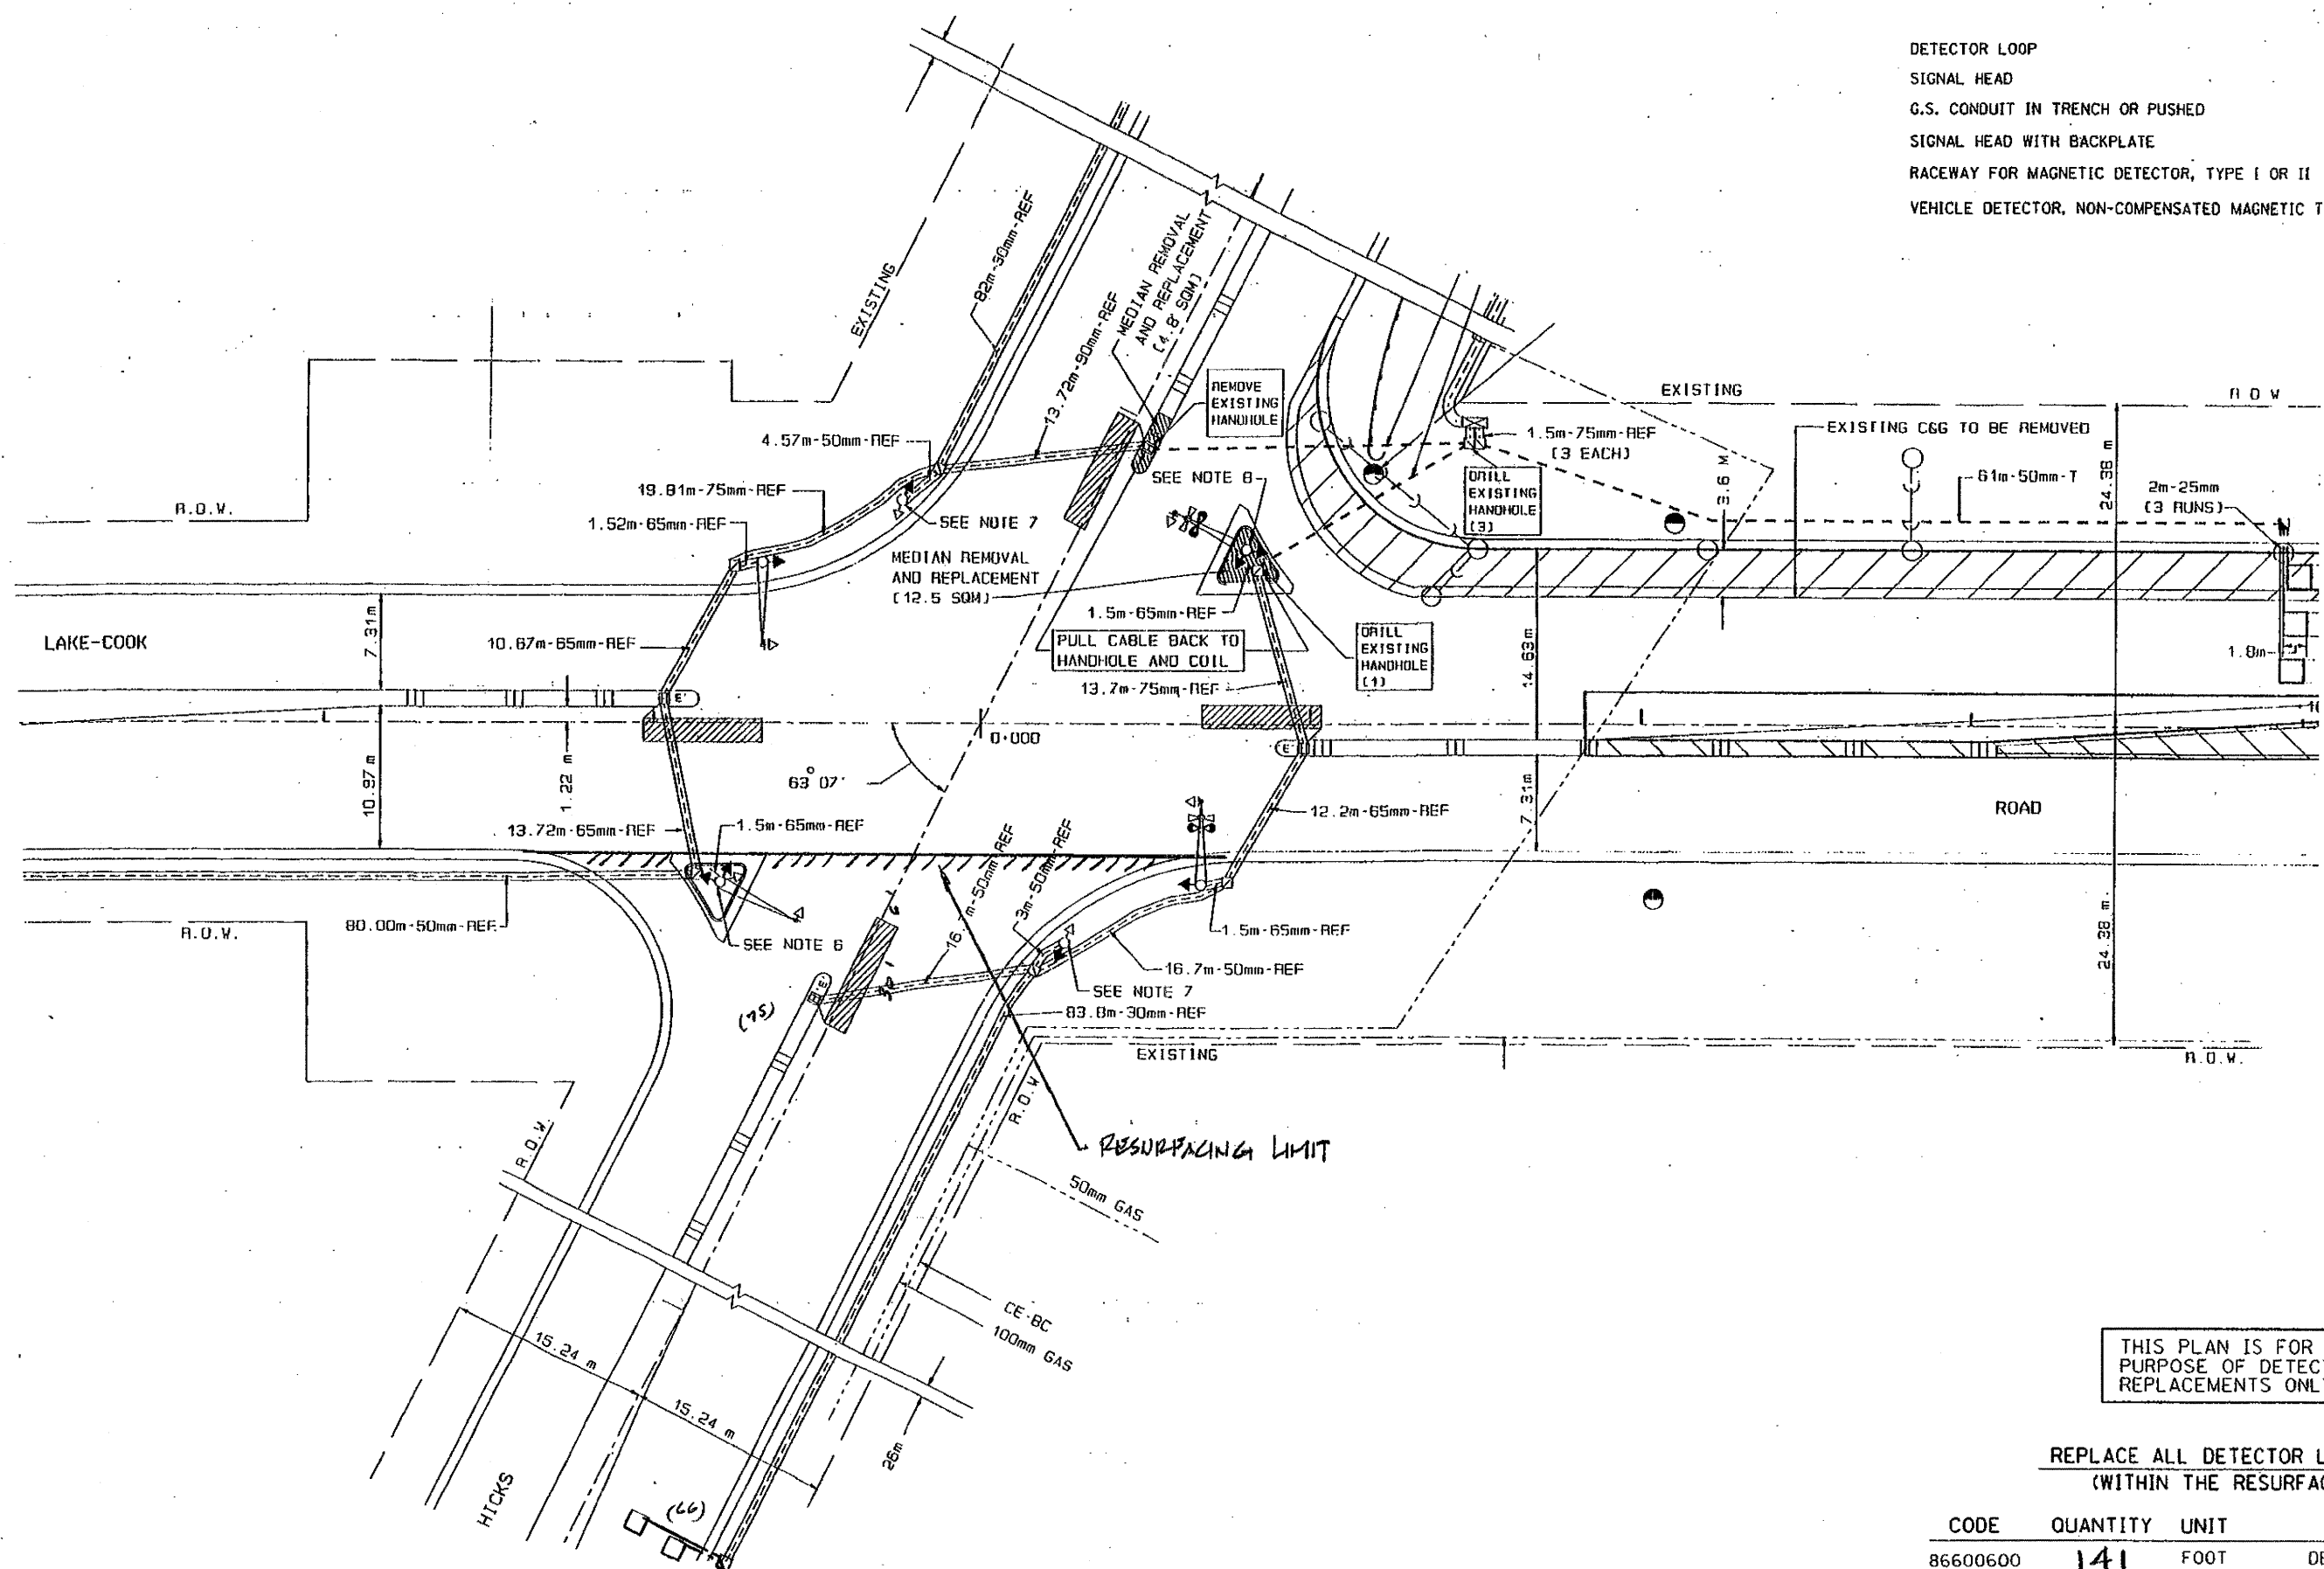

THIS PLAN IS FOR THE SOLE PURPOSE OF DETECTOR LOOP REPLACEMENTS ONLY

REPLACE ALL DETECTOR LOOPS AS SHOWN (WITHIN THE RESURFACING LIMITS)

CODE	QUANTITY	UNIT	ITEM
86600600	141	FOOT	DETECTOR LOOP, REPLACEMENT

FILE NAME =	USER NAME = konthaphixaybc	DESIGNED - BCK	REVISED -	STATE OF ILLINOIS DEPARTMENT OF TRANSPORTATION	DISTRICT ONE - DETECTOR LOOP REPLACEMENT HICKS ROAD @ LAKE/COOK ROAD	P.A. RTE. =	SECTION =	COUNTY =	TOTAL SHEETS =	SHEET NO. =	
2592	531 RS-2	COOK	26			14					
						CONTRACT NO.					
						FED. ROAD DIST. NO. ILLINOIS FED. AID PROJECT					
2592	531 RS-2	COOK	26	14	SCALE: NONE	SHEET NO. OF SHEETS	STA. TO STA.				