
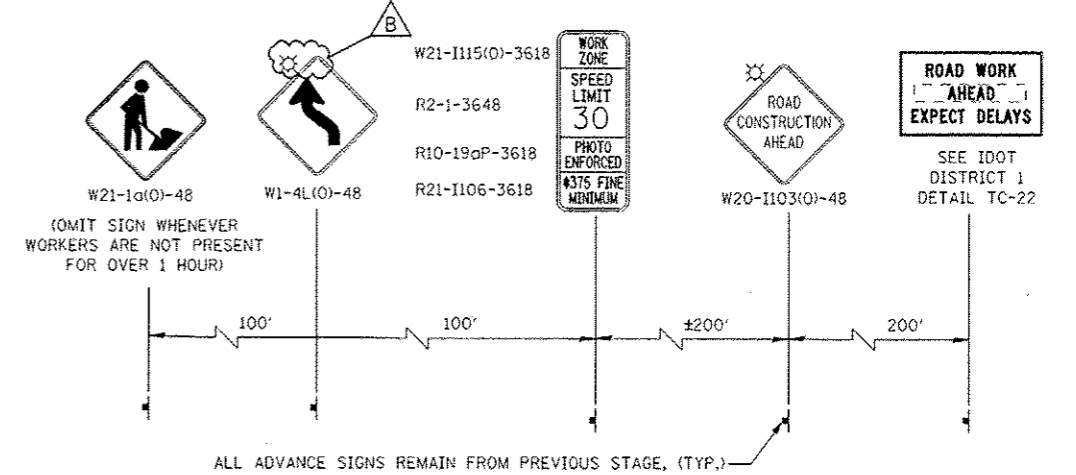


- ### MOT PAVEMENT MARKING LEGEND
- (A) TEMPORARY PAVEMENT MARKING - LINE 4", SOLID WHITE
  - (B) TEMPORARY PAVEMENT MARKING - LINE 4", WHITE SKIP-DASH (10' LINE - 30' SPACE)
  - (C) TEMPORARY PAVEMENT MARKING - LINE 4", SOLID YELLOW
  - (D) TEMPORARY PAVEMENT MARKING - LINE 4", DOUBLE YELLOW SPACED AT 11" C-C WITH TEMPORARY RAISED REFLECTIVE PAVEMENT MARKERS SPACED 40' C-C (BI-DIRECTIONAL AMBER)
  - (E) TEMPORARY PAVEMENT MARKING - LINE 6", SOLID WHITE
  - (F) TEMPORARY PAVEMENT MARKING - LINE 6", WHITE DOTTED (2' LINE - 6' SPACE) (UNLESS OTHERWISE NOTED)
  - (G) TEMPORARY PAVEMENT MARKING - LINE 12", SOLID YELLOW
  - (H) TEMPORARY PAVEMENT MARKING - LINE 24", SOLID WHITE
  - (I) TEMPORARY PAVEMENT MARKING, LETTERS & SYMBOLS
  - (J) WET REFLECTIVE TEMPORARY TAPE, TYPE III, 4", SOLID WHITE
  - (K) WET REFLECTIVE TEMPORARY TAPE, TYPE III, 4", WHITE SKIP-DASH (10' LINE - 30' SPACE)
  - (L) WET REFLECTIVE TEMPORARY TAPE, TYPE III, 4", SOLID YELLOW
  - (M) WET REFLECTIVE TEMPORARY TAPE, TYPE III, 4", DOUBLE YELLOW SPACED AT 11" C-C WITH TEMPORARY RAISED REFLECTIVE PAVEMENT MARKERS SPACED 40' C-C (BI-DIRECTIONAL AMBER)
  - (N) WET REFLECTIVE TEMPORARY TAPE, TYPE III, 6", SOLID WHITE
  - (O) WET REFLECTIVE TEMPORARY TAPE, TYPE III, 6", WHITE DOTTED (2' LINE - 6' SPACE) (UNLESS OTHERWISE NOTED)
  - (P) WET REFLECTIVE TEMPORARY TAPE, TYPE III, 12", SOLID YELLOW
  - (R) WET REFLECTIVE TEMPORARY TAPE, TYPE III, 24", SOLID WHITE
  - (S) WET REFLECTIVE TEMPORARY TAPE, TYPE III, LETTERS & SYMBOLS

### LEGEND

- CONSTRUCTION WORK ZONE
- TEMPORARY PAVEMENT PLACED IN THIS STAGE
- DIRECTION OF TRAFFIC
- CHANNELIZATION DRUM WITH STEADY BURNING LIGHT (SEE MAINTENANCE OF TRAFFIC NOTE 33)
- CHANNELIZATION DRUM WITH STEADY BURNING LIGHT
- TEMPORARY CONCRETE BARRIER
- VERTICAL PANEL WITH STEADY BURNING LIGHT
- SIGN
- TYPE III BARRICADE LOCATION
- FLASHING YELLOW LIGHT

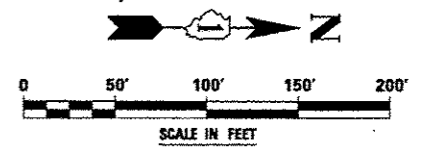

ADVANCE SIGNING FOR BROOKDALE ROAD  
(SPACING MAY VARY DUE TO FIELD CONDITIONS)

DESIGNED <i>PJO</i>	REVISED - ADDENDUM B 05/01/2013	<b>STATE OF ILLINOIS DEPARTMENT OF TRANSPORTATION</b>	<b>MAINTENANCE OF TRAFFIC - STAGE 3B ILLINOIS ROUTE 59</b>		F.A.P. RTE.	SECTION	COUNTY	TOTAL SHEETS	SHEET NO.	
DRAWN <i>KES</i>	REVISED -		SCALE: AS SHOWN	SHEET NO. 93 OF 117 SHEETS	STA. 4010+00 TO STA. 4018+00	338	(112 & 113) WRS-6	DUPAGE	734	162
CHECKED <i>JCM</i>	REVISED -					CONTRACT NO. 60R31				
DATE <i>12/14/2012</i>	REVISED -					ILLINOIS FED. AID PROJECT				