
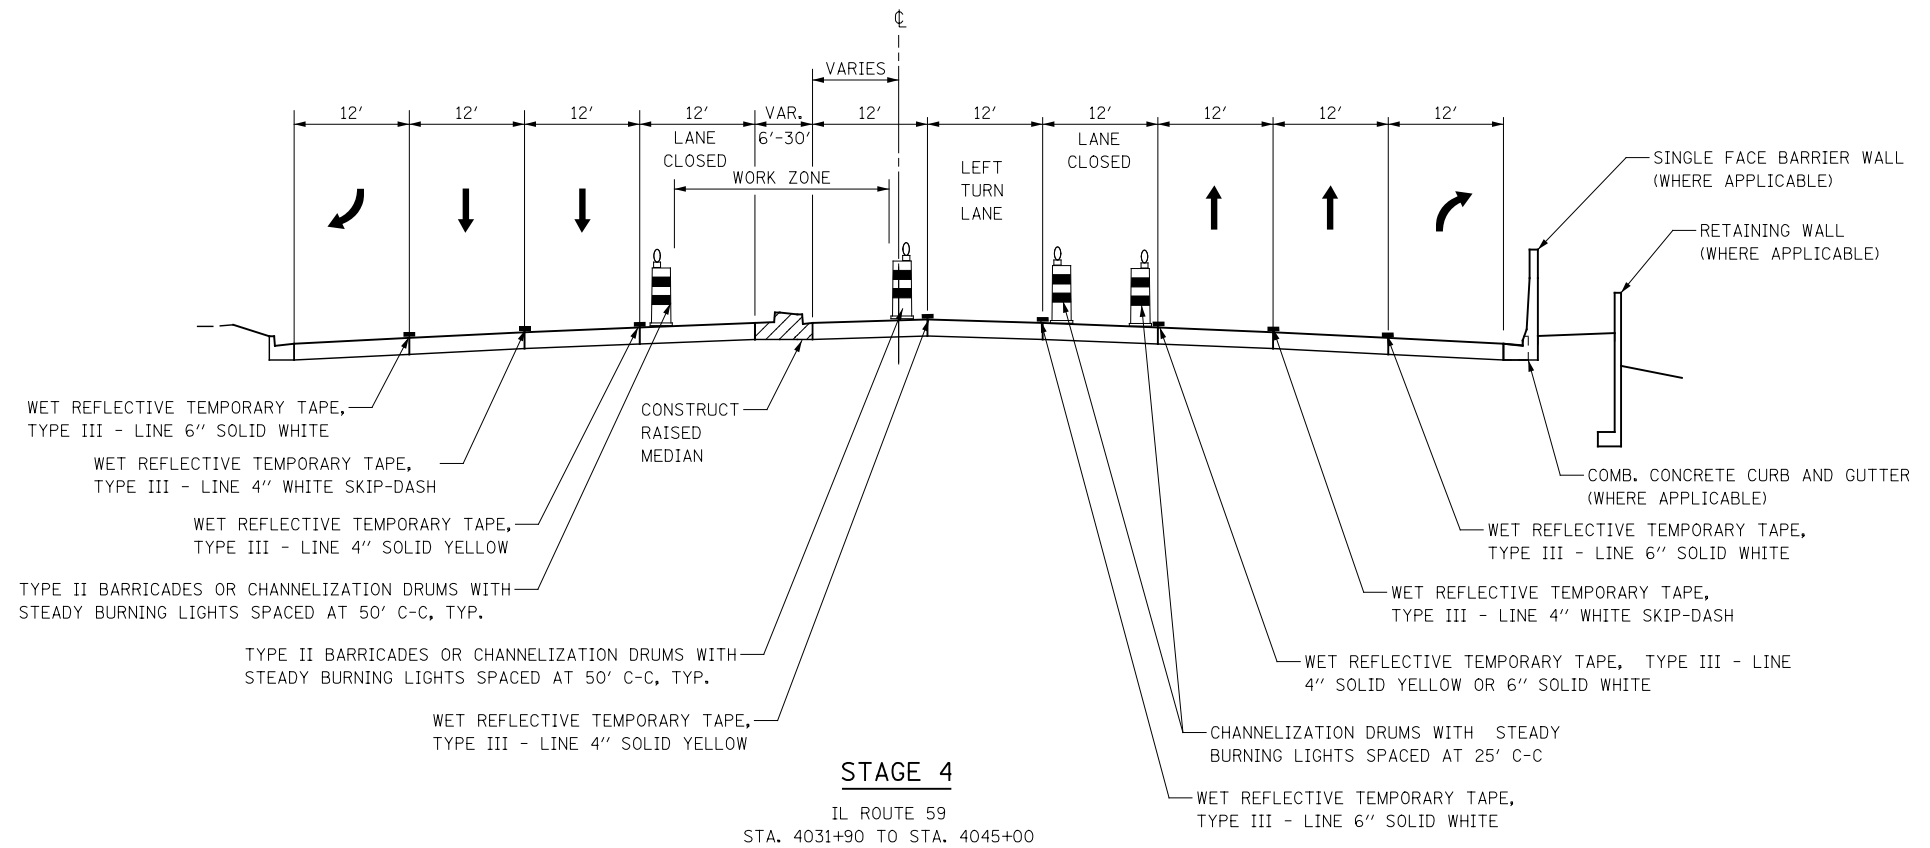


IL ROUTE 59
STA. 4031+90 TO STA. 4045+00

NOTE: STAGE 3C VARIES FROM TYPICAL SECTION AND IS REQUIRED FOR ADJACENT CONTRACT 60131 FROM STA. 4042+00 TO STA. 4045+00

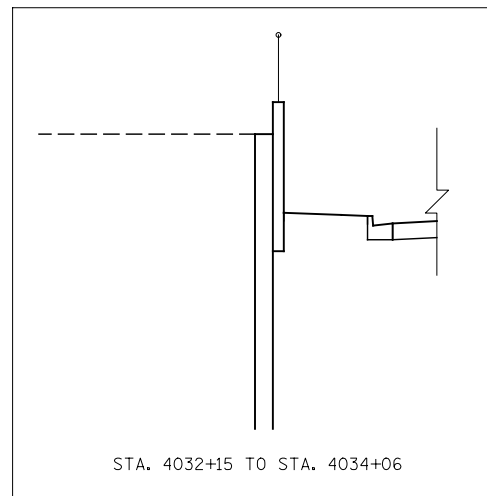

IL ROUTE 59
STA. 4031+90 TO STA. 4045+00

DESIGNED <i>PJO</i>	REVISED -	STATE OF ILLINOIS DEPARTMENT OF TRANSPORTATION	IL ROUTE 59 MOT TYPICAL SECTIONS PEBBLEWOOD LN /MCDOWELL RD TO DIEHL ROAD			F.A.P. RTE.	SECTION	COUNTY	TOTAL SHEETS	SHEET NO.
DRAWN <i>KES</i>	REVISED -		338	(112 & 113) WRS-6	DUPAGE	734	87			
CHECKED <i>JCM</i>	REVISED -		CONTRACT NO. 60R31							
DATE <i>12/14/2012</i>	REVISED -		ILLINOIS FED. AID PROJECT							
			SCALE: AS SHOWN	SHEET NO. 18 OF 117 SHEETS	STA. 4031+90 TO STA. 4045+00					