


ADVANCE SIGNING FOR EASTBOUND DIEHL ROAD
(SPACING MAY VARY DUE TO FIELD CONDITIONS)

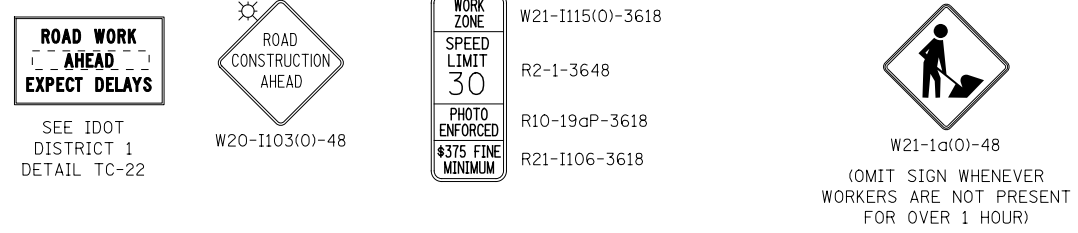

DESIGNED	PJO	REVISED	-
DRAWN	KES	REVISED	-
CHECKED	JCM	REVISED	-
DATE	12/14/2012	REVISED	-

STATE OF ILLINOIS
DEPARTMENT OF TRANSPORTATION

MAINTENANCE OF TRAFFIC – STAGE 3
DIEHL ROAD

SCALE: AS SHOWN SHEET NO. 83 OF 117 SHEETS STA. 581+00 TO STA. 594+00

F.A.P. RTE.	SECTION	COUNTY	TOTAL SHEETS	SHEET NO.
338	(112 & 113) WRS-6	DUPAGE	734	152
CONTRACT NO. 60R31				
ILLINOIS FED. AID PROJECT				