
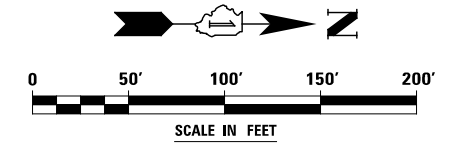


TYPE II BARRICADES OR CHANNELIZATION DRUMS
WITH STEADY BURNING LIGHTS SPACED AT 50' C-C

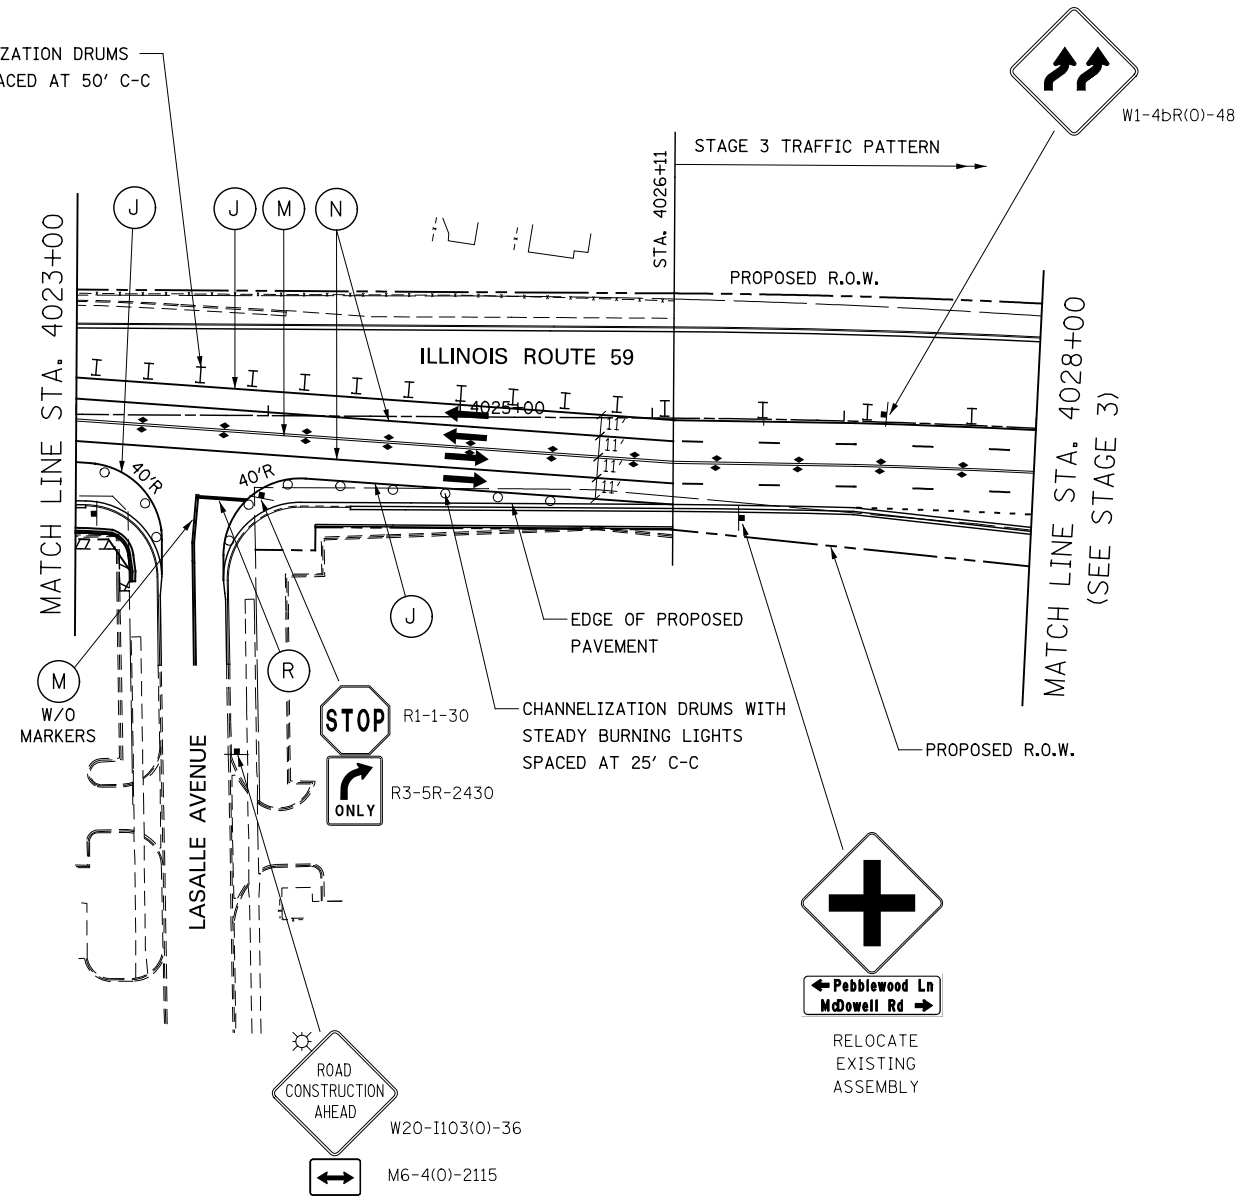

DESIGNED	PJO	REVISED	-	STATE OF ILLINOIS DEPARTMENT OF TRANSPORTATION	MAINTENANCE OF TRAFFIC - STAGE 3D ILLINOIS ROUTE 59	F.A.P. RTE.	SECTION	COUNTY	TOTAL SHEETS	SHEET NO.	
DRAWN	KES	REVISED	-			338	(112 & 113) WRS-6	DUPAGE	734	171	
CHECKED	JCM	REVISED	-			CONTRACT NO. 60R31					
DATE	12/14/2012	REVISED	-			ILLINOIS FED. AID PROJECT					
				SCALE: AS SHOWN		SHEET NO. 102 OF 117 SHEETS		STA. 4023+00		TO STA. 4028+00	