



PERMANENT PAVEMENT MARKING
WEST OF STA. 583+61
(SEE PAVEMENT MARKING PLANS)

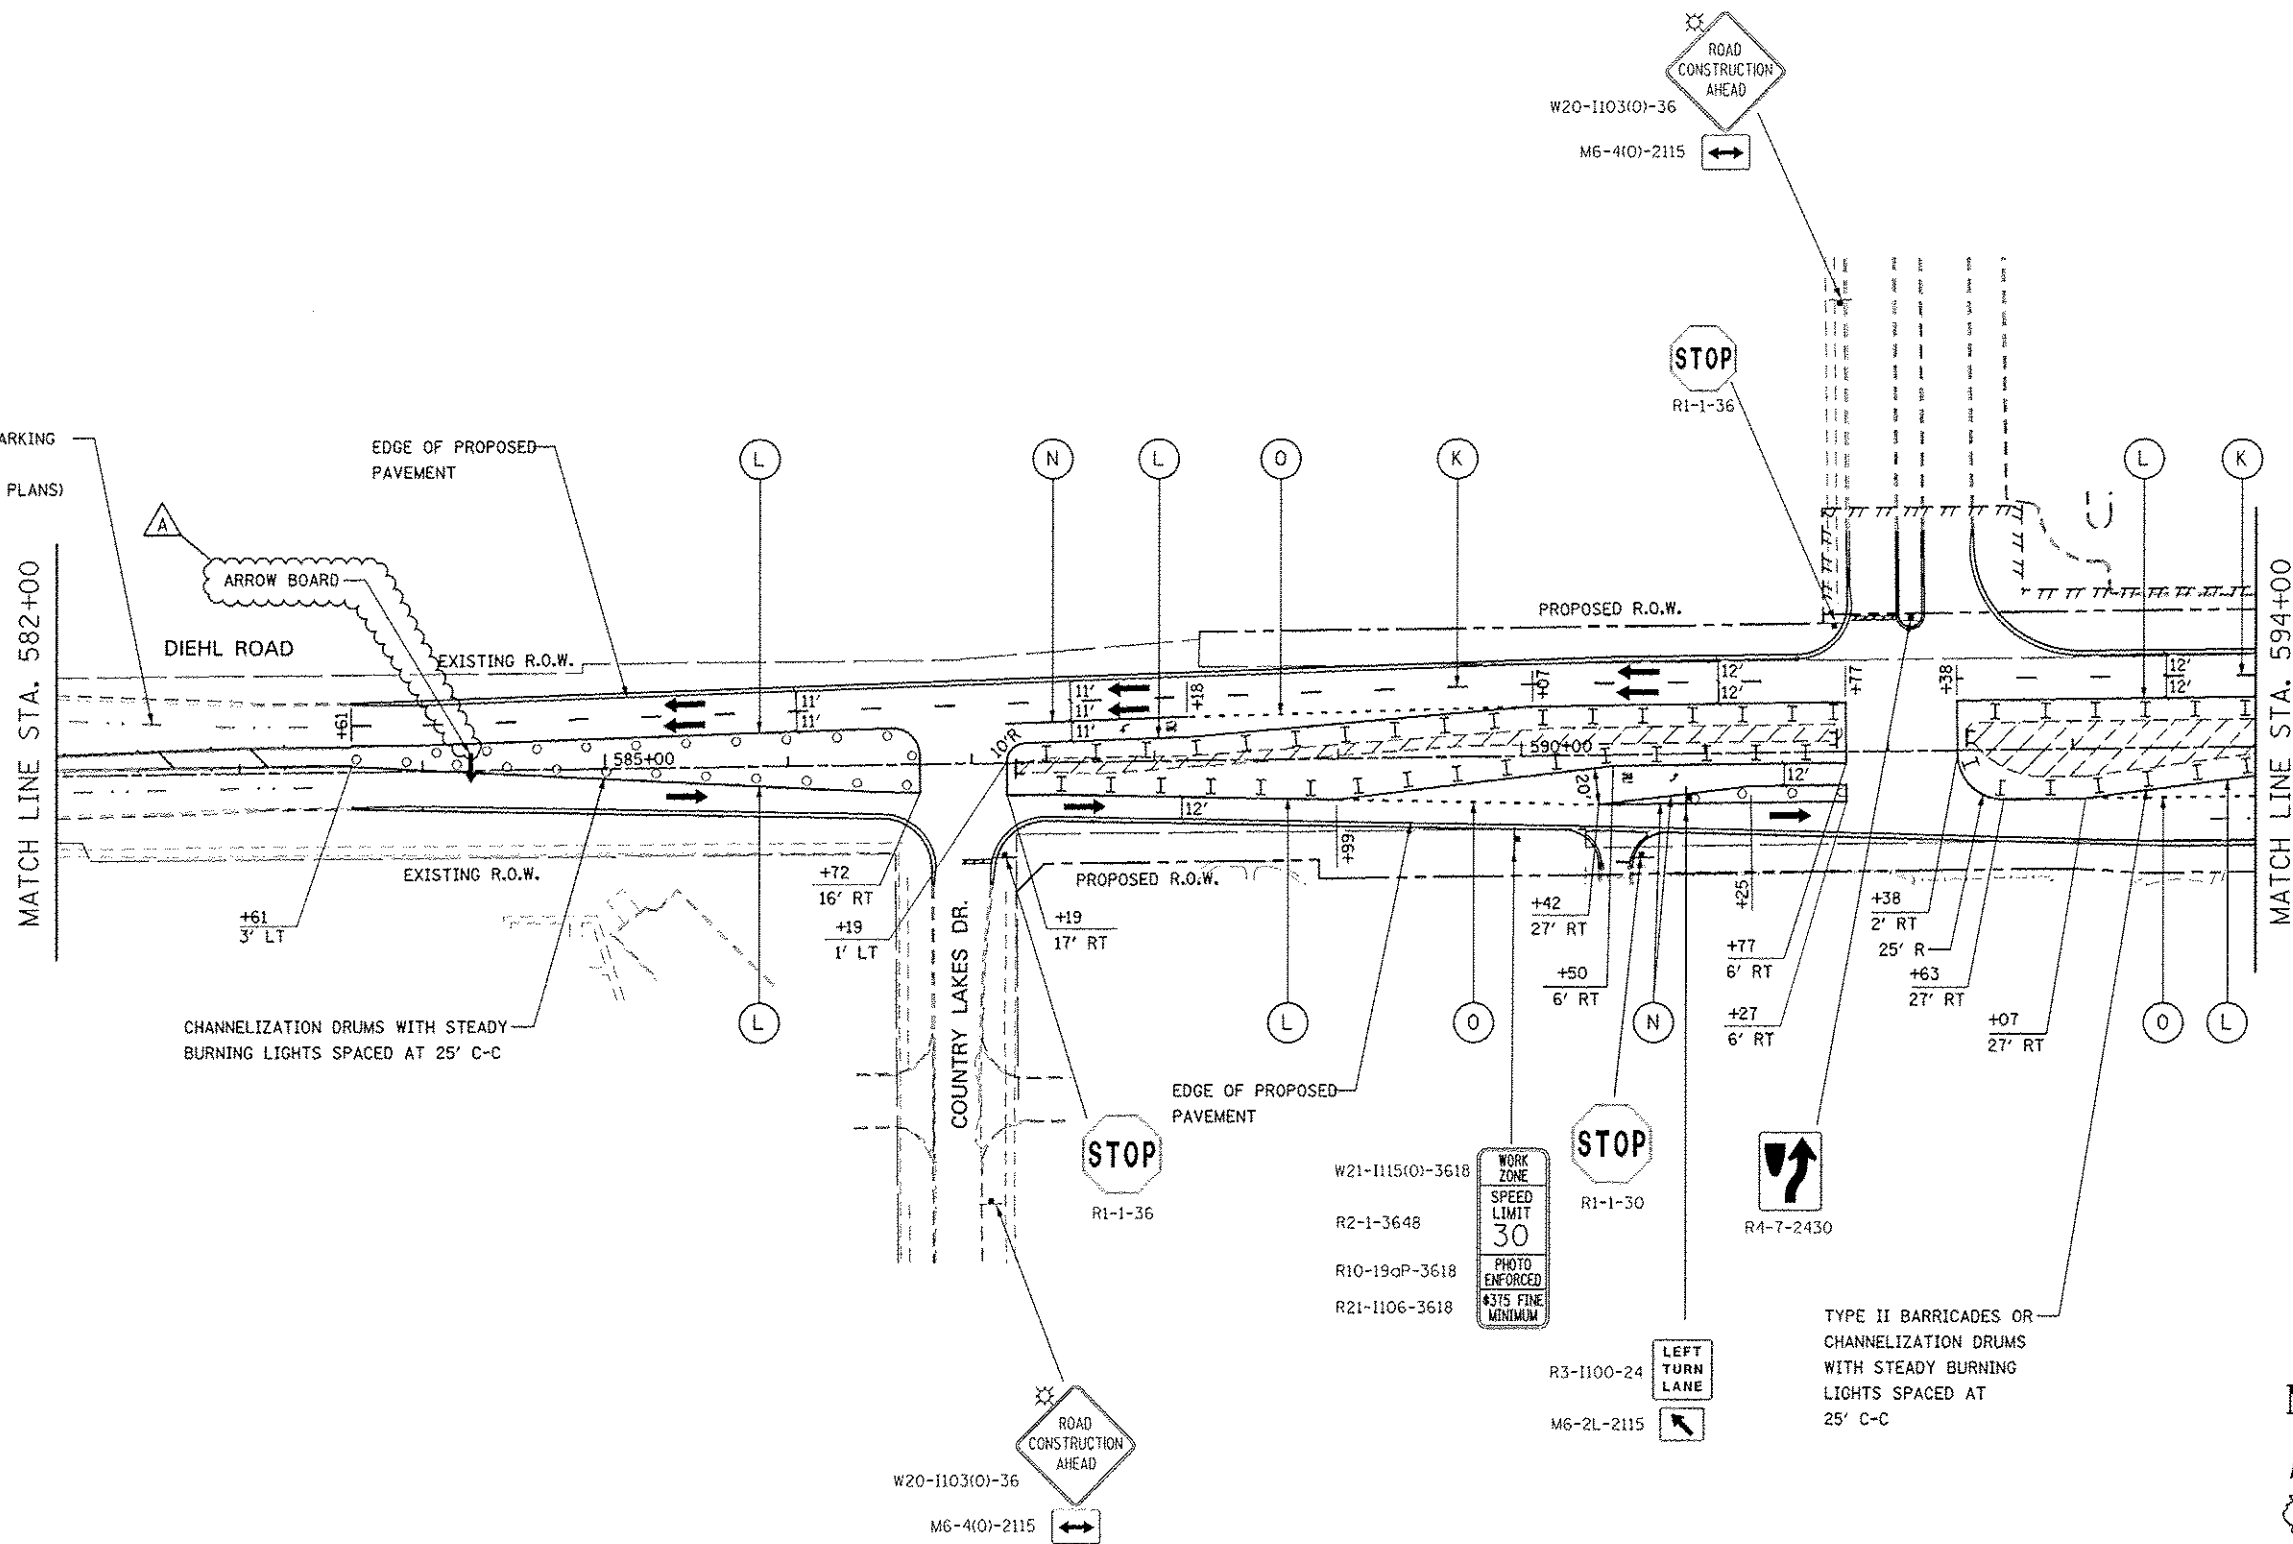

CHANNELIZATION DRUMS WITH STEADY
BURNING LIGHTS SPACED AT 25' C-C

TYPE II BARRICADES OR
CHANNELIZATION DRUMS
WITH STEADY BURNING
LIGHTS SPACED AT
25' C-C

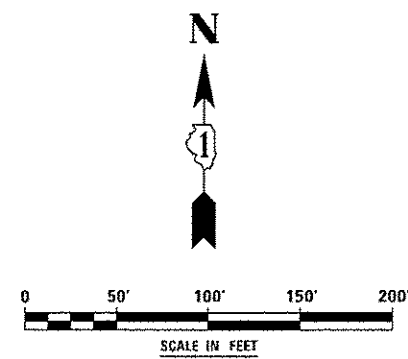

DESIGNED	PJO	REVISED - ADDENDUM A	02/22/2013
DRAWN	RES	REVISED -	
CHECKED	JCM	REVISED -	
DATE	12/14/2012	REVISED -	

**STATE OF ILLINOIS
DEPARTMENT OF TRANSPORTATION**

**MAINTENANCE OF TRAFFIC - STAGE 4
DIEHL ROAD**
SCALE: AS SHOWN SHEET NO. 109 OF 117 SHEETS STA. 582+00 TO STA. 594+00

F.A.P. RTE.	SECTION	COUNTY	TOTAL SHEETS	SHEET NO.
338	(112 & 113) WRS-6	DUPAGE	734	178
CONTRACT NO. 60R31				
ILLINOIS FED. AID PROJECT				