


Plan View

Cross-section

tree grove/forested area/wetland

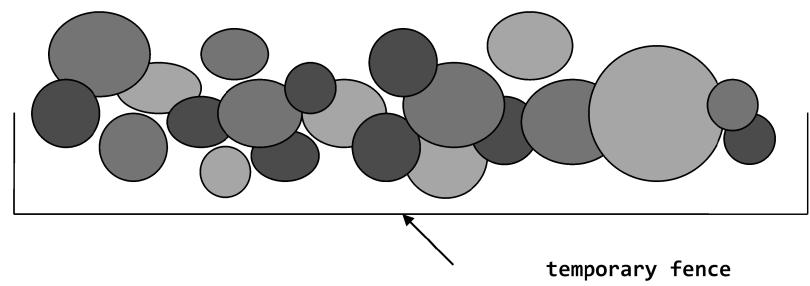

Road under construction

Plan View - Tree protection using temporary fence for grove of trees/forested areas/wetlands

	D	ESIGNED <i>PJO</i>	REVISED -	STATE OF ILLINOIS	REMOVAL DETAILS TREE & WETLAND PROTECTION ZONE DETAIL		. SECTION	COUNTY	TOTAL S	HEET NO.
		RAWN <i>KES</i>	REVISED -				(112 & 113) WRS-6	DUPAGE	734	193
	С	HECKED <i>JCM</i>	REVISED -	DEPARTMENT OF TRANSPORTATION			REM DTL-1		CONTRACT NO. 60R31	
	D	ATE 12/14/2012	REVISED -		SCALE: AS SHOWN   SHEET NO. 1 OF 1 SHEETS   STA. TO STA.		ILLINOIS FED. AID PROJECT			