
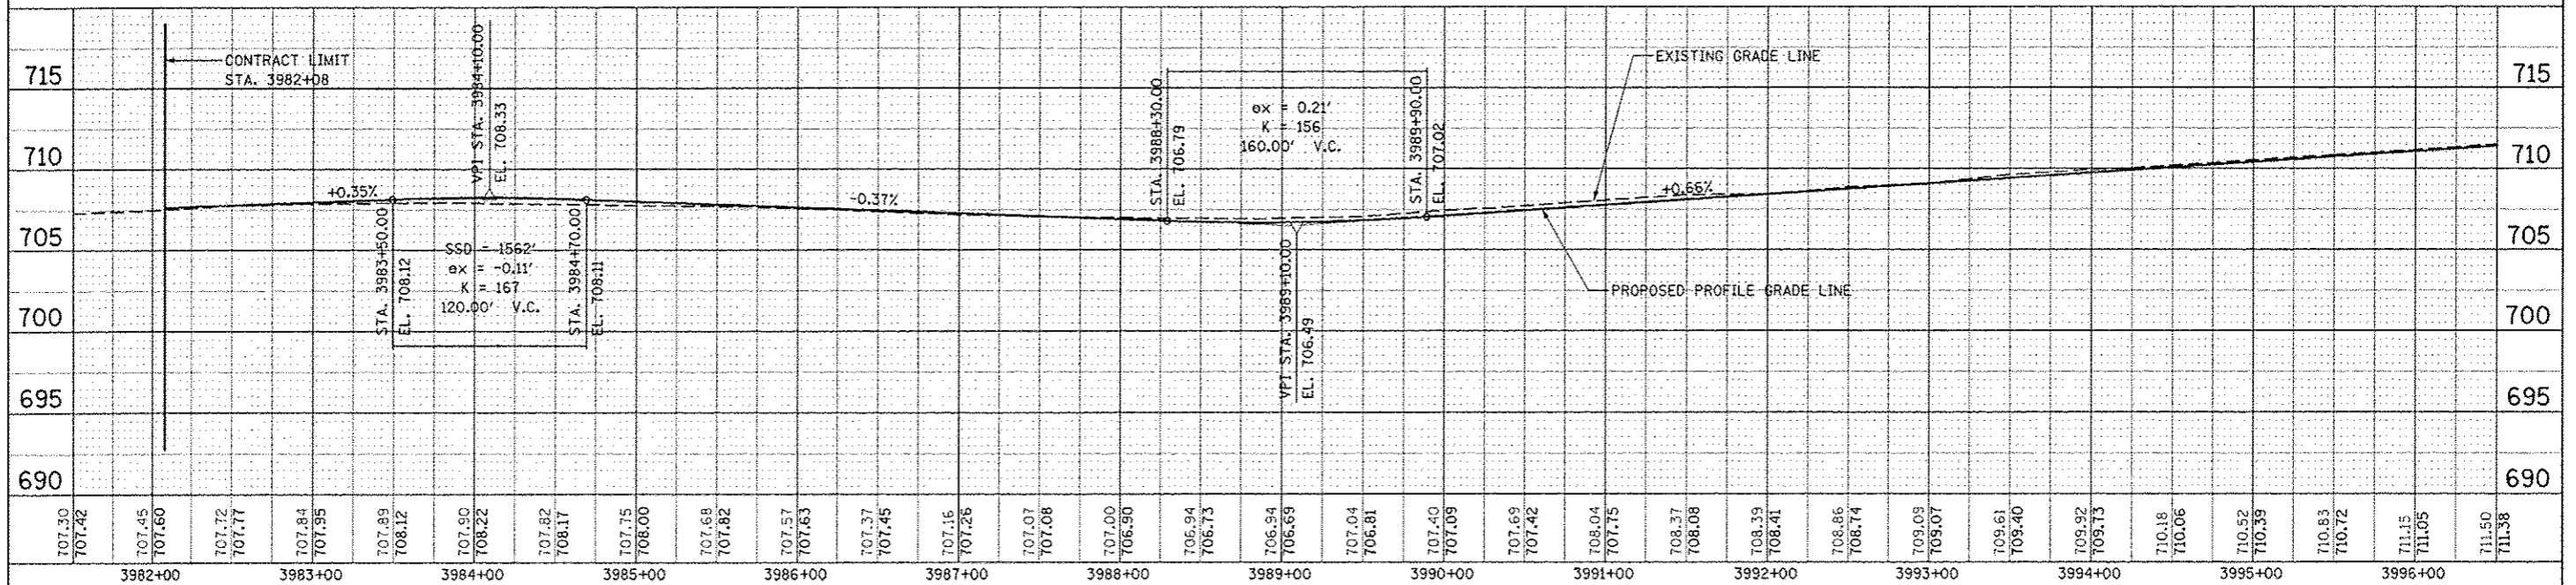


PLAN	DATE	BY
REVISED		
DATE		
BY		
REVISION		
DATE		
BY		

PROFILE	DATE	BY
REVISED		
DATE		
BY		
REVISION		
DATE		
BY		

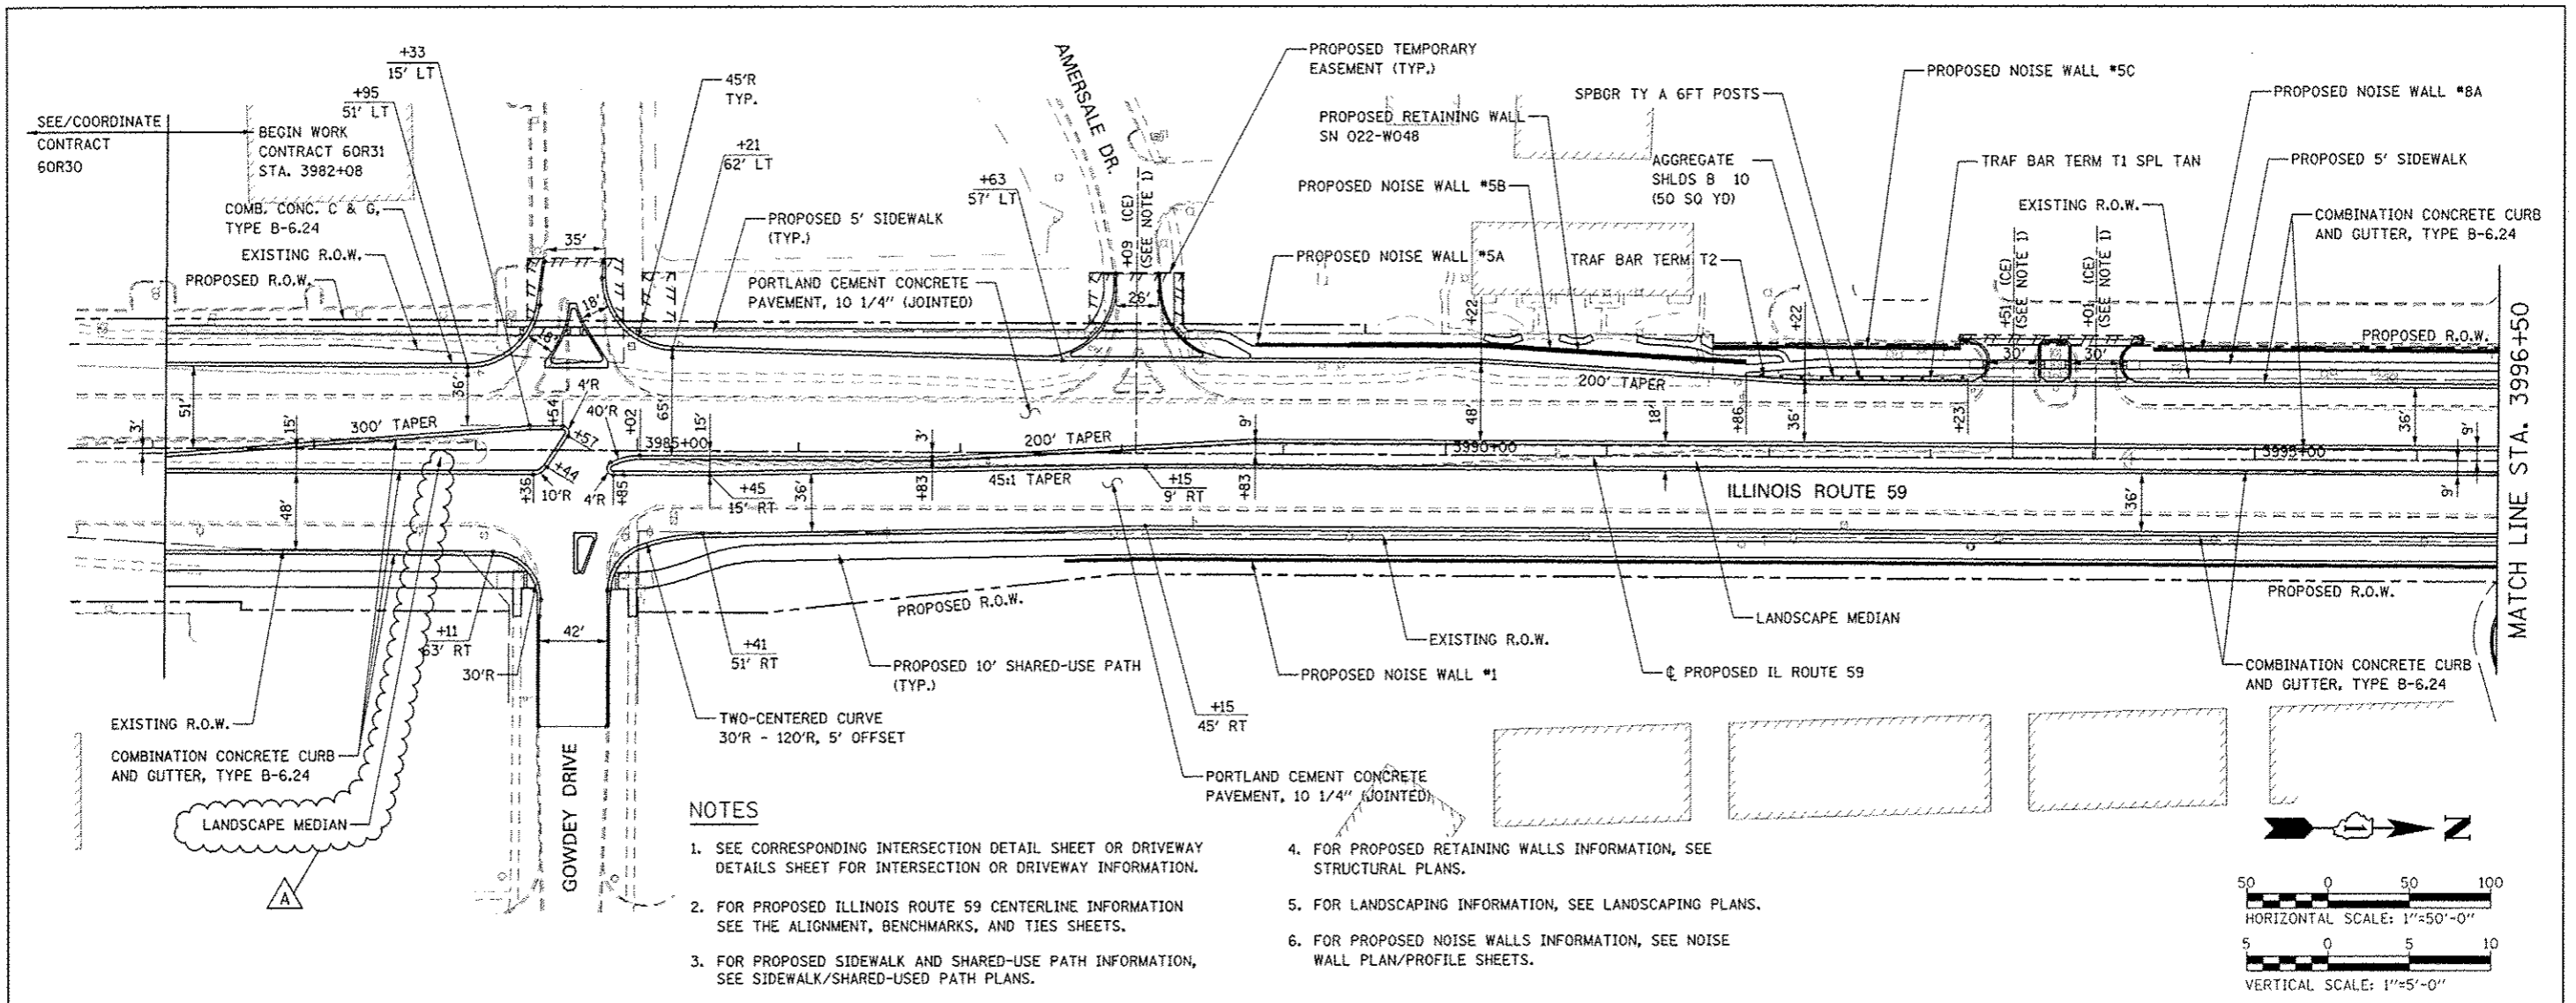

DESIGNED <i>PJO</i>	REVISED - ADDENDUM A 02/22/2013	STATE OF ILLINOIS DEPARTMENT OF TRANSPORTATION	PLAN / PROFILE - ILLINOIS ROUTE 59		F.A.P. RTE.	SECTION	COUNTY	TOTAL SHEETS
DRAWN <i>KLS</i>	REVISED -		338	(112 & 113) WRS-6	DUPAGE	734	194	
CHECKED <i>KM</i>	REVISED -		SCALE: AS SHOWN SHEET NO. 1 OF 9 SHEETS STA. 3982+08 TO STA. 3996+50		CONTRACT NO. 60R31			
DATE <i>12/14/2012</i>	REVISED -				FED. ROAD DIST. NO. ILLINOIS FED. AID PROJECT			