




PLAN	SURVEYED	BY	DATE
	PLOTTED		
	CHECKED		
	ALIGNED		
	FILED		
	NO. _____		
	FILE NAME _____		

PROFILE	SURVEYED	BY	DATE
	PLOTTED		
	CHECKED		
	GRADES		
	STRUCTURE		
	NOTATIONS		
	CHPO		
	NO. _____		

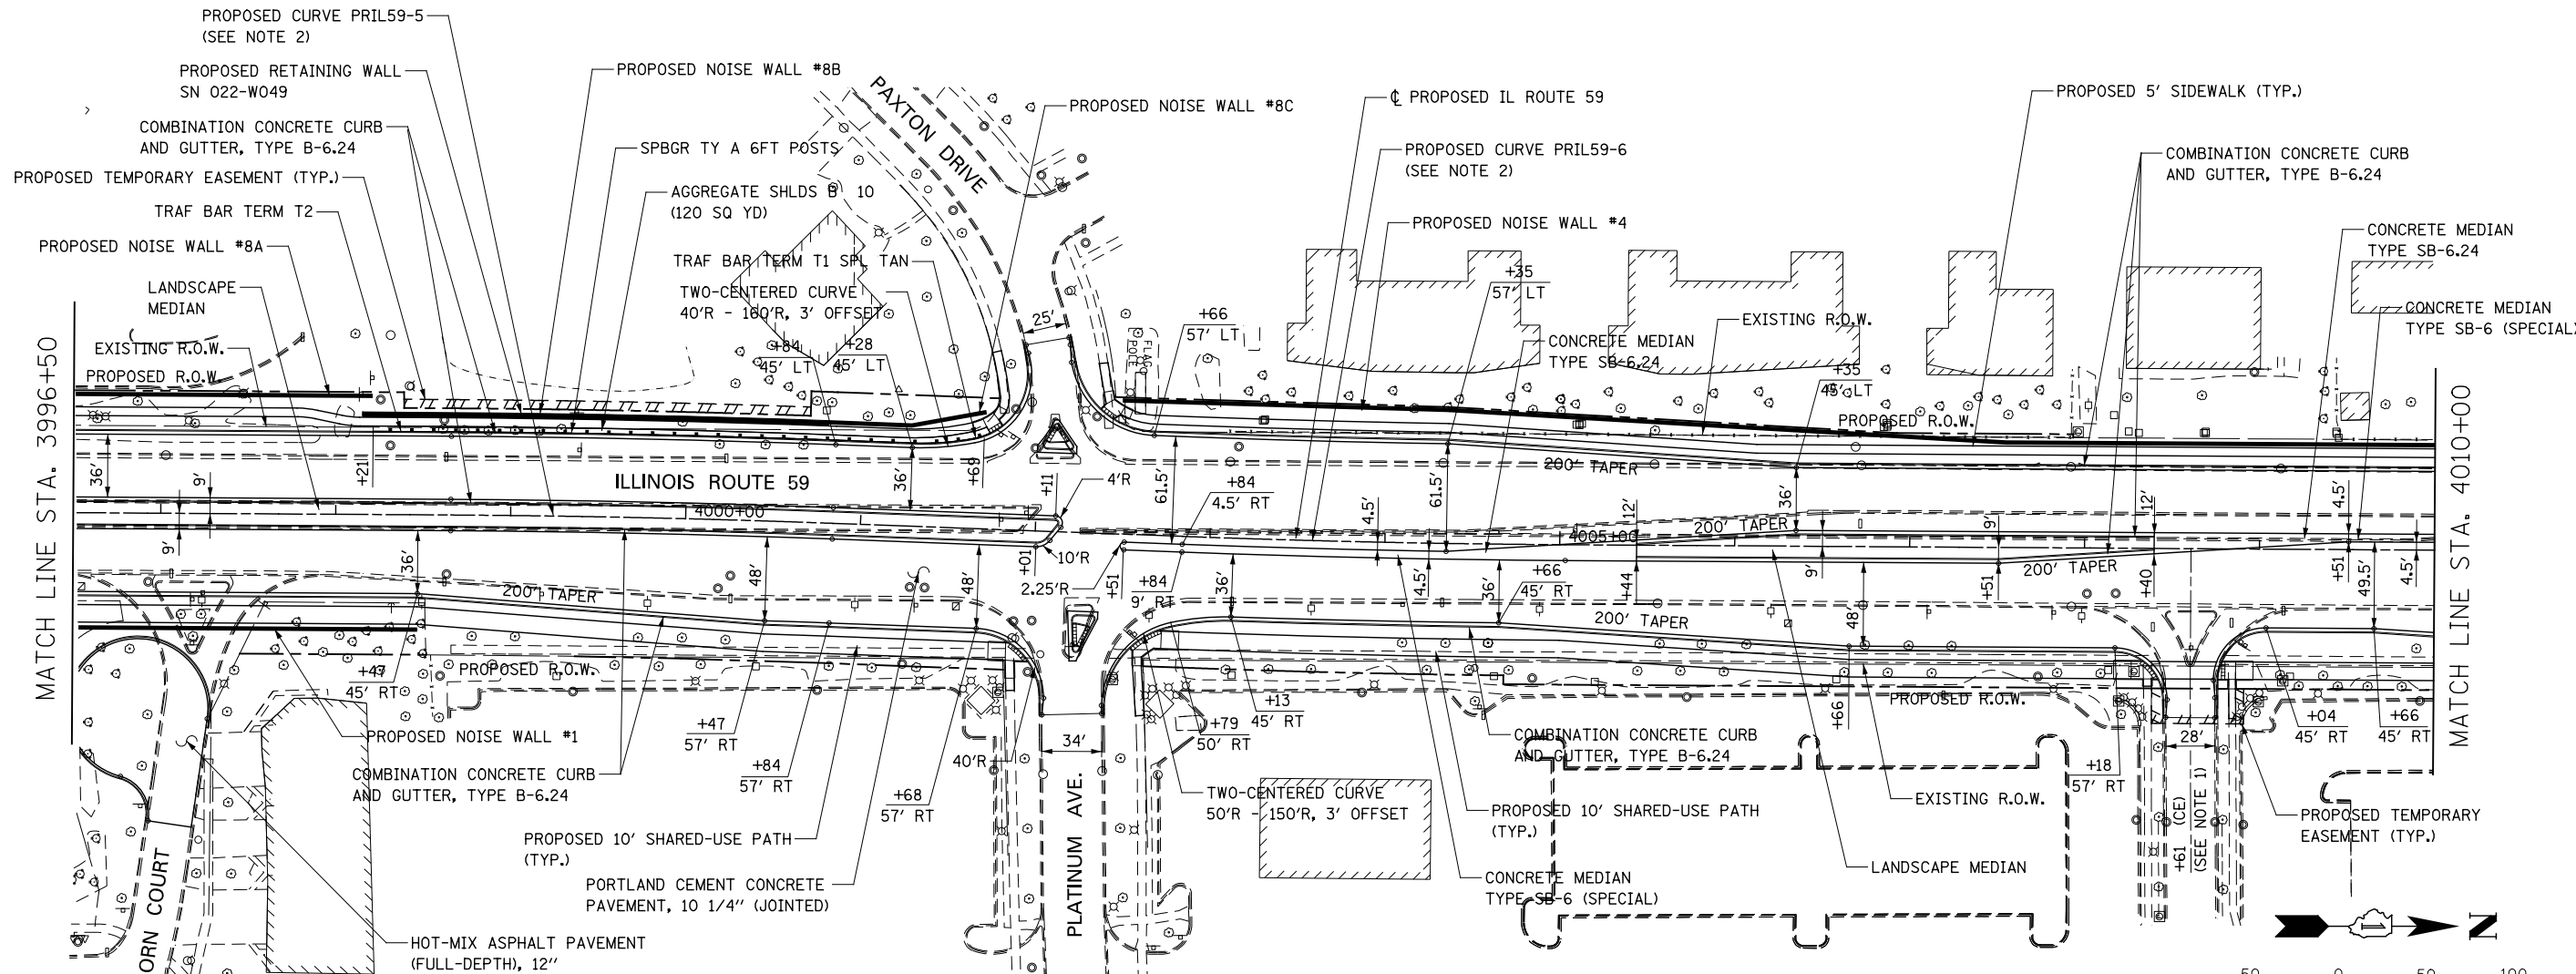

NOTES

- SEE CORRESPONDING INTERSECTION DETAIL SHEET OR DRIVEWAY DETAILS SHEET FOR INTERSECTION OR DRIVEWAY INFORMATION.
- FOR PROPOSED ILLINOIS ROUTE 59 CENTERLINE INFORMATION SEE THE ALIGNMENT, BENCHMARKS, AND TIES SHEETS.
- FOR PROPOSED SIDEWALK AND SHARED-USE PATH INFORMATION, SEE SIDEWALK/SHARED-USED PATH PLANS.
- FOR PROPOSED RETAINING WALLS INFORMATION, SEE STRUCTURAL PLANS.
- FOR LANDSCAPING INFORMATION, SEE LANDSCAPING PLANS.
- FOR PROPOSED NOISE WALLS INFORMATION, SEE NOISE WALL PLAN/PROFILE SHEETS.
- FOR HMA MATERIAL REQUIREMENTS SEE HMA MIXTURE CHART ON THE GENERAL NOTE SHEET.

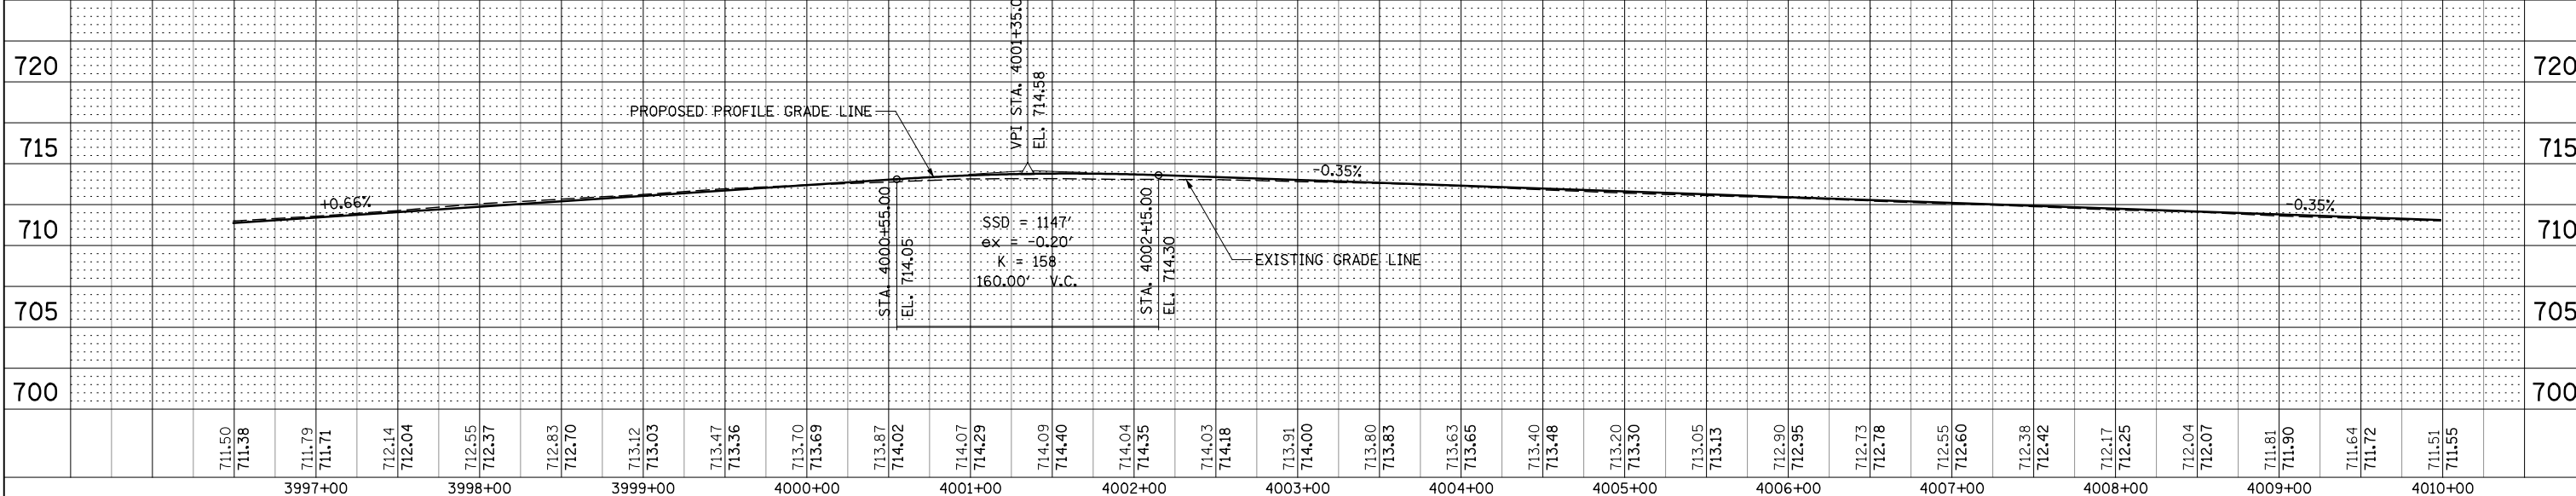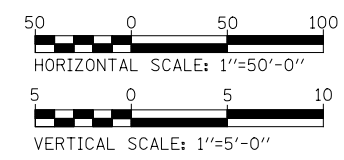

711.50	711.38	711.79	711.71	712.14	712.04	712.55	712.37	712.83	712.70	713.12	713.03	713.47	713.36	713.70	713.69	713.87	714.02	714.07	714.29	714.09	714.40	714.04	714.35	714.03	714.18	713.91	714.00	713.80	713.83	713.63	713.65	713.40	713.48	713.20	713.30	713.05	713.13	712.90	712.95	712.73	712.78	712.55	712.60	712.38	712.42	712.17	712.25	712.04	712.07	711.81	711.90	711.64	711.72	711.51	711.55
3997+00		3998+00		3999+00		4000+00		4001+00		4002+00		4003+00		4004+00		4005+00		4006+00		4007+00		4008+00		4009+00		4010+00																													

**STATE OF ILLINOIS
DEPARTMENT OF TRANSPORTATION**

PLAN /PROFILE - ILLINOIS ROUTE 59

SCALE: AS SHOWN SHEET NO. 2 OF 9 SHEETS STA. 3996+00 TO STA. 4010+00

F.A.P. RTE.	SECTION	COUNTY	TOTAL SHEETS	SHEET NO.
338	(112 & 113) WRS-6	DUPAGE	734	195
CONTRACT NO. 60R31				
ILLINOIS FED. AID PROJECT				