
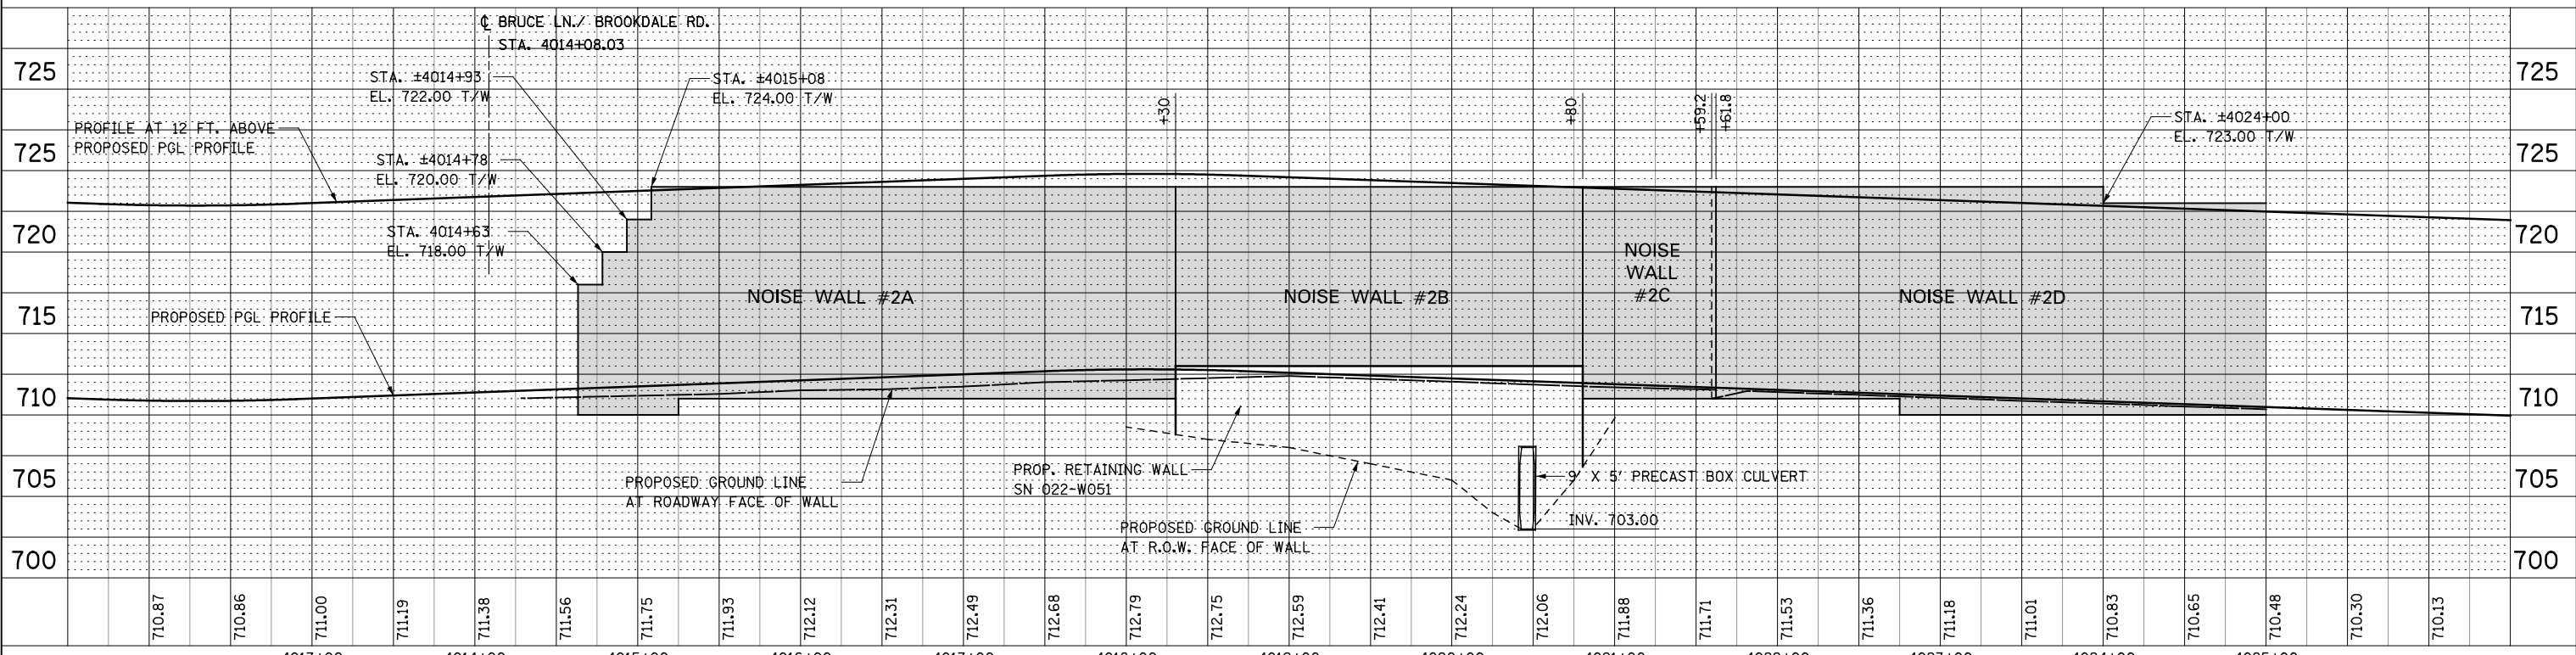
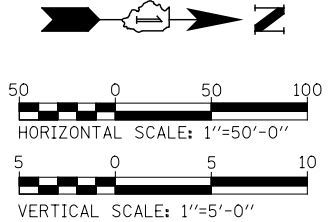


PLAN	SURVEYED	BY	DATE
	PLOTTED		
	CHECKED		
	ALIGNED		
	FILED		
	NO. _____		

PROFILE	SURVEYED	BY	DATE
	PLOTTED		
	CHECKED		
	STRUCTURE		
	NOTATION		
	NO. _____		

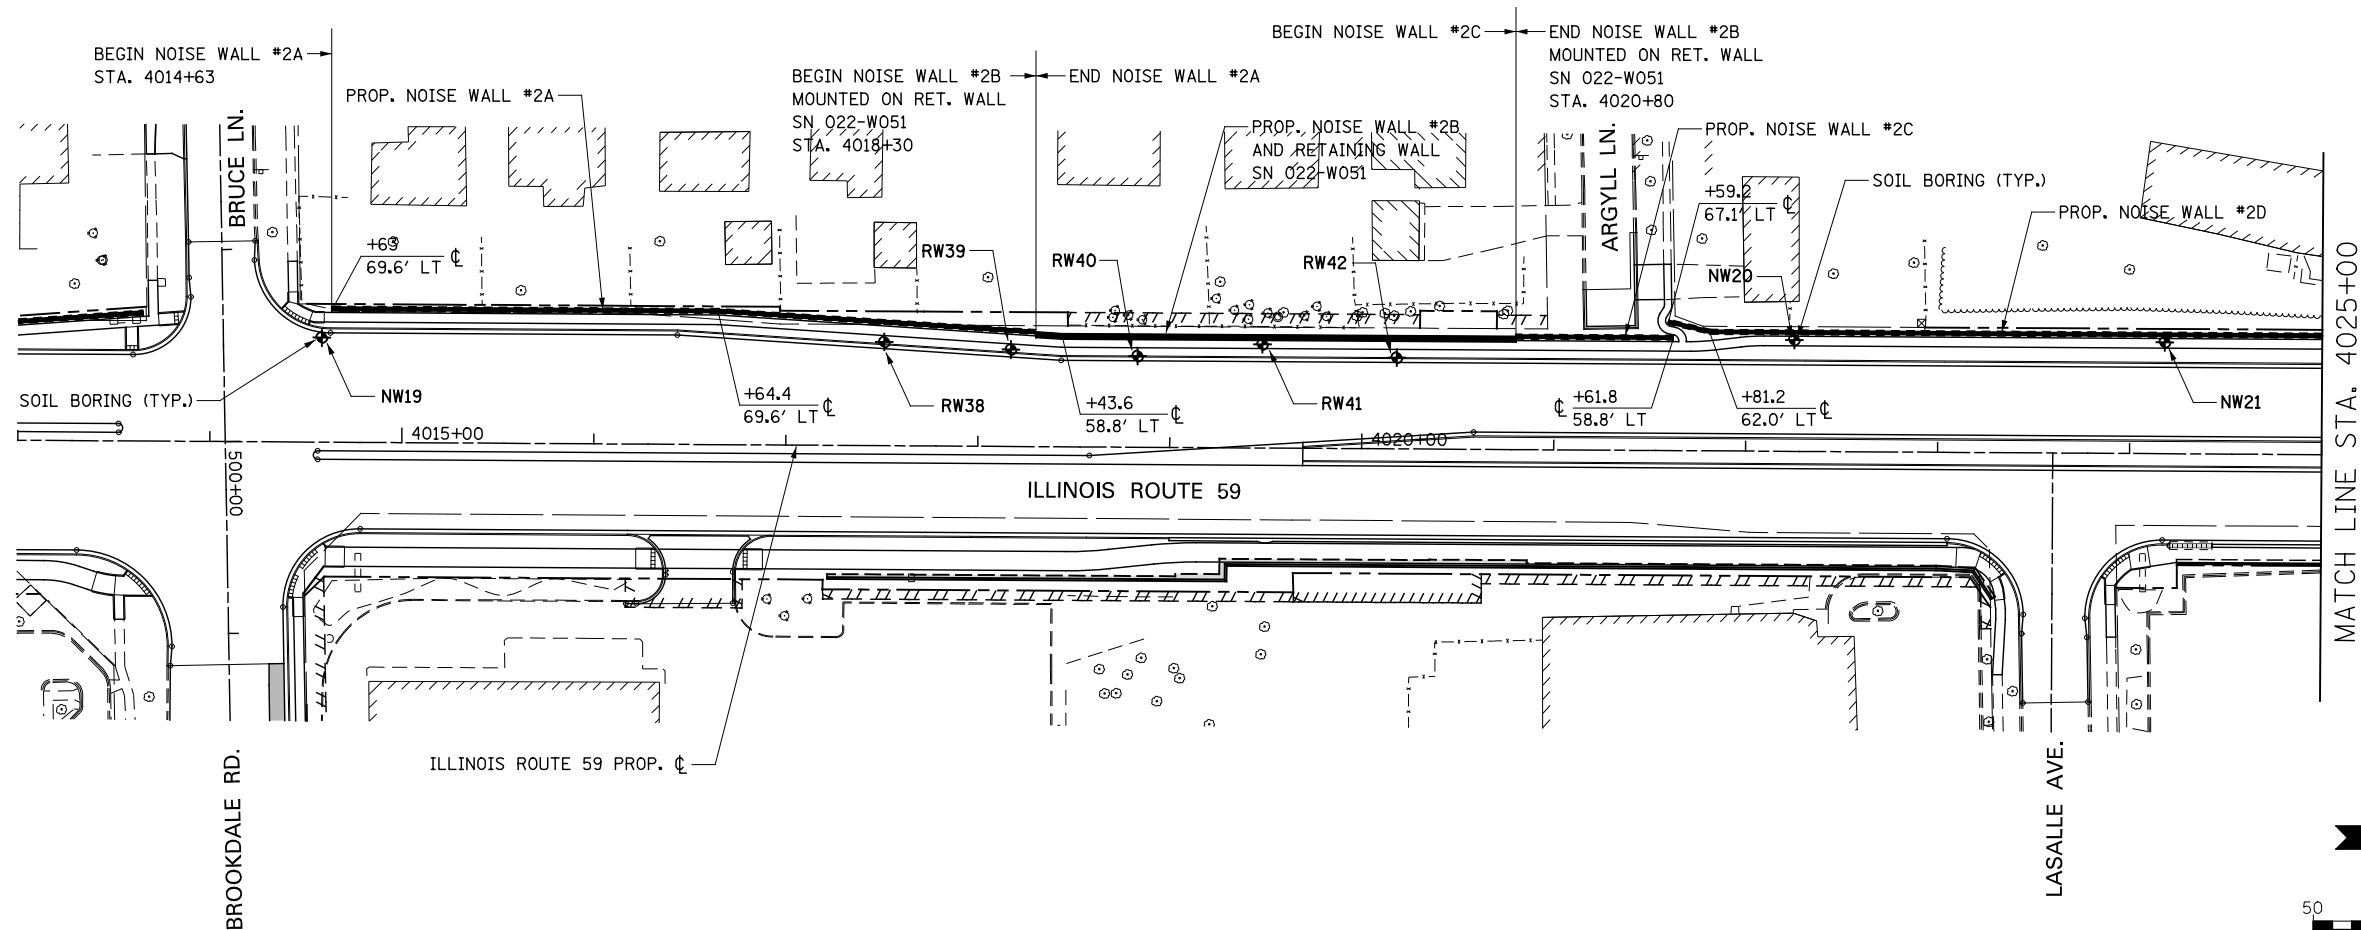

710.87	710.86	711.00	711.19	711.38	711.56	711.75	711.93	712.12	712.31	712.49	712.68	712.79	712.75	712.59	712.41	712.24	712.06	711.88	711.71	711.53	711.36	711.18	711.01	710.83	710.65	710.48	710.30	710.13											
4013+00				4014+00			4015+00			4016+00			4017+00			4018+00			4019+00			4020+00			4021+00			4022+00			4023+00			4024+00			4025+00		
DESIGNED		PJO		REVISED		-		DESIGNED		PJO		REVISED		-		DRAWN		KES		REVISED		-		CHECKED		JCM		REVISED		-		DATE		12/14/2012		REVISED		-	

**STATE OF ILLINOIS
DEPARTMENT OF TRANSPORTATION**

**PLAN / PROFILE
NOISE WALL #2A, 2B, 2C, & 2D**

SCALE: AS SHOWN | SHEET NO. 2 OF 6 SHEETS | STA. 4014+00 TO STA. 4032+00

F.A.P. RTE.	SECTION	COUNTY	TOTAL SHEETS	SHEET NO.
338	(112 & 113) WRS-6	DUPAGE	734	208
CONTRACT NO. 60R31				
FED. ROAD DIST. NO. ILLINOIS FED. AID PROJECT				