

SYMBOL LEGEND

- INDICATES SIGN IS MOUNTED TO SIGNAL MAST ARM, SEE SIGNAL PLANS (TYP.)
- INDICATES SIGN IS MOUNTED TO A TRAFFIC SIGNAL POLE (TYP.)
- REGULATORY SIGN (R SERIES)
- WARNING SIGN (W SERIES)
- GUIDE SIGN (D/M SERIES)
- SPECIAL/OTHER SIGNS

PAVEMENT MARKING LEGEND (SEE NOTE 4)



- PAVEMENT MARKING - LINE 4", SOLID WHITE
- PAVEMENT MARKING - LINE 4", WHITE SKIP-DASH (10' LINE - 30' SPACE) WITH RAISED REFLECTIVE PAVEMENT MARKERS, ONE-WAY CRYSTAL (SPACED AT 80' C-C)
- PAVEMENT MARKING - LINE 4", DOUBLE YELLOW WITH RAISED REFLECTIVE PAVEMENT MARKERS, ONE-WAY AMBER (SPACED AT 40' C-C)
- PAVEMENT MARKING - LINE 4", DOUBLE YELLOW WITH RAISED REFLECTIVE PAVEMENT MARKERS, TWO-WAY AMBER (SPACED AT 40' C-C)
- PAVEMENT MARKING - LINE 6", SOLID WHITE WITH RAISED REFLECTIVE PAVEMENT MARKERS, ONE-WAY CRYSTAL (SPACED AT 40' C-C)
- PAVEMENT MARKING - LINE 6", WHITE DOTTED (2' LINE - 6' SPACE, UNLESS OTHERWISE NOTED)
- PAVEMENT MARKING - LINE 6", SOLID WHITE
- PAVEMENT MARKING - LINE 6", SOLID WHITE WITH 12" SOLID WHITE DIAGONALS AT 45°, SPACED AT 2'
- PAVEMENT MARKING - LINE 8", SOLID WHITE
- PAVEMENT MARKING - LINE 12", SOLID WHITE
- PAVEMENT MARKING - LINE 12", SOLID YELLOW
- PAVEMENT MARKING - LINE 24", SOLID WHITE
- PAVEMENT MARKING - LETTERS & SYMBOLS

NOTES

1. PAVEMENT MARKINGS AND RAISED REFLECTIVE PAVEMENT MARKERS SHALL BE PLACED IN ACCORDANCE WITH IDOT DISTRICT 1 DETAILS TC-11 AND TC-13.
2. SIGN LOCATIONS MAY VARY BASED ON FIELD CONDITIONS.
3. ALL POST-MOUNTED SIGNS SHALL BE MOUNTED ON TELESCOPING POLES IN ACCORDANCE WITH HIGHWAY STANDARD 728001 UNLESS OTHERWISE NOTED.
4. ALL PERMANENT PAVEMENT MARKING ON PCC PAVEMENT SHALL BE POLYUREA PAVEMENT MARKING, TYPE I AND ON HMA PAVEMENT SHALL BE THERMOPLASTIC PAVEMENT MARKING OF THE TYPE SPECIFIED IN THE PAVEMENT MARKING LEGEND.

(SEE CONTRACT 60R30 FOR CONTINUATION)
CONTRACT 60R31 LIMITS STA. 3982+08

MATCH LINE STA. 3996+50

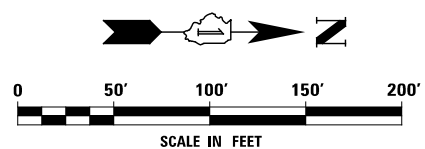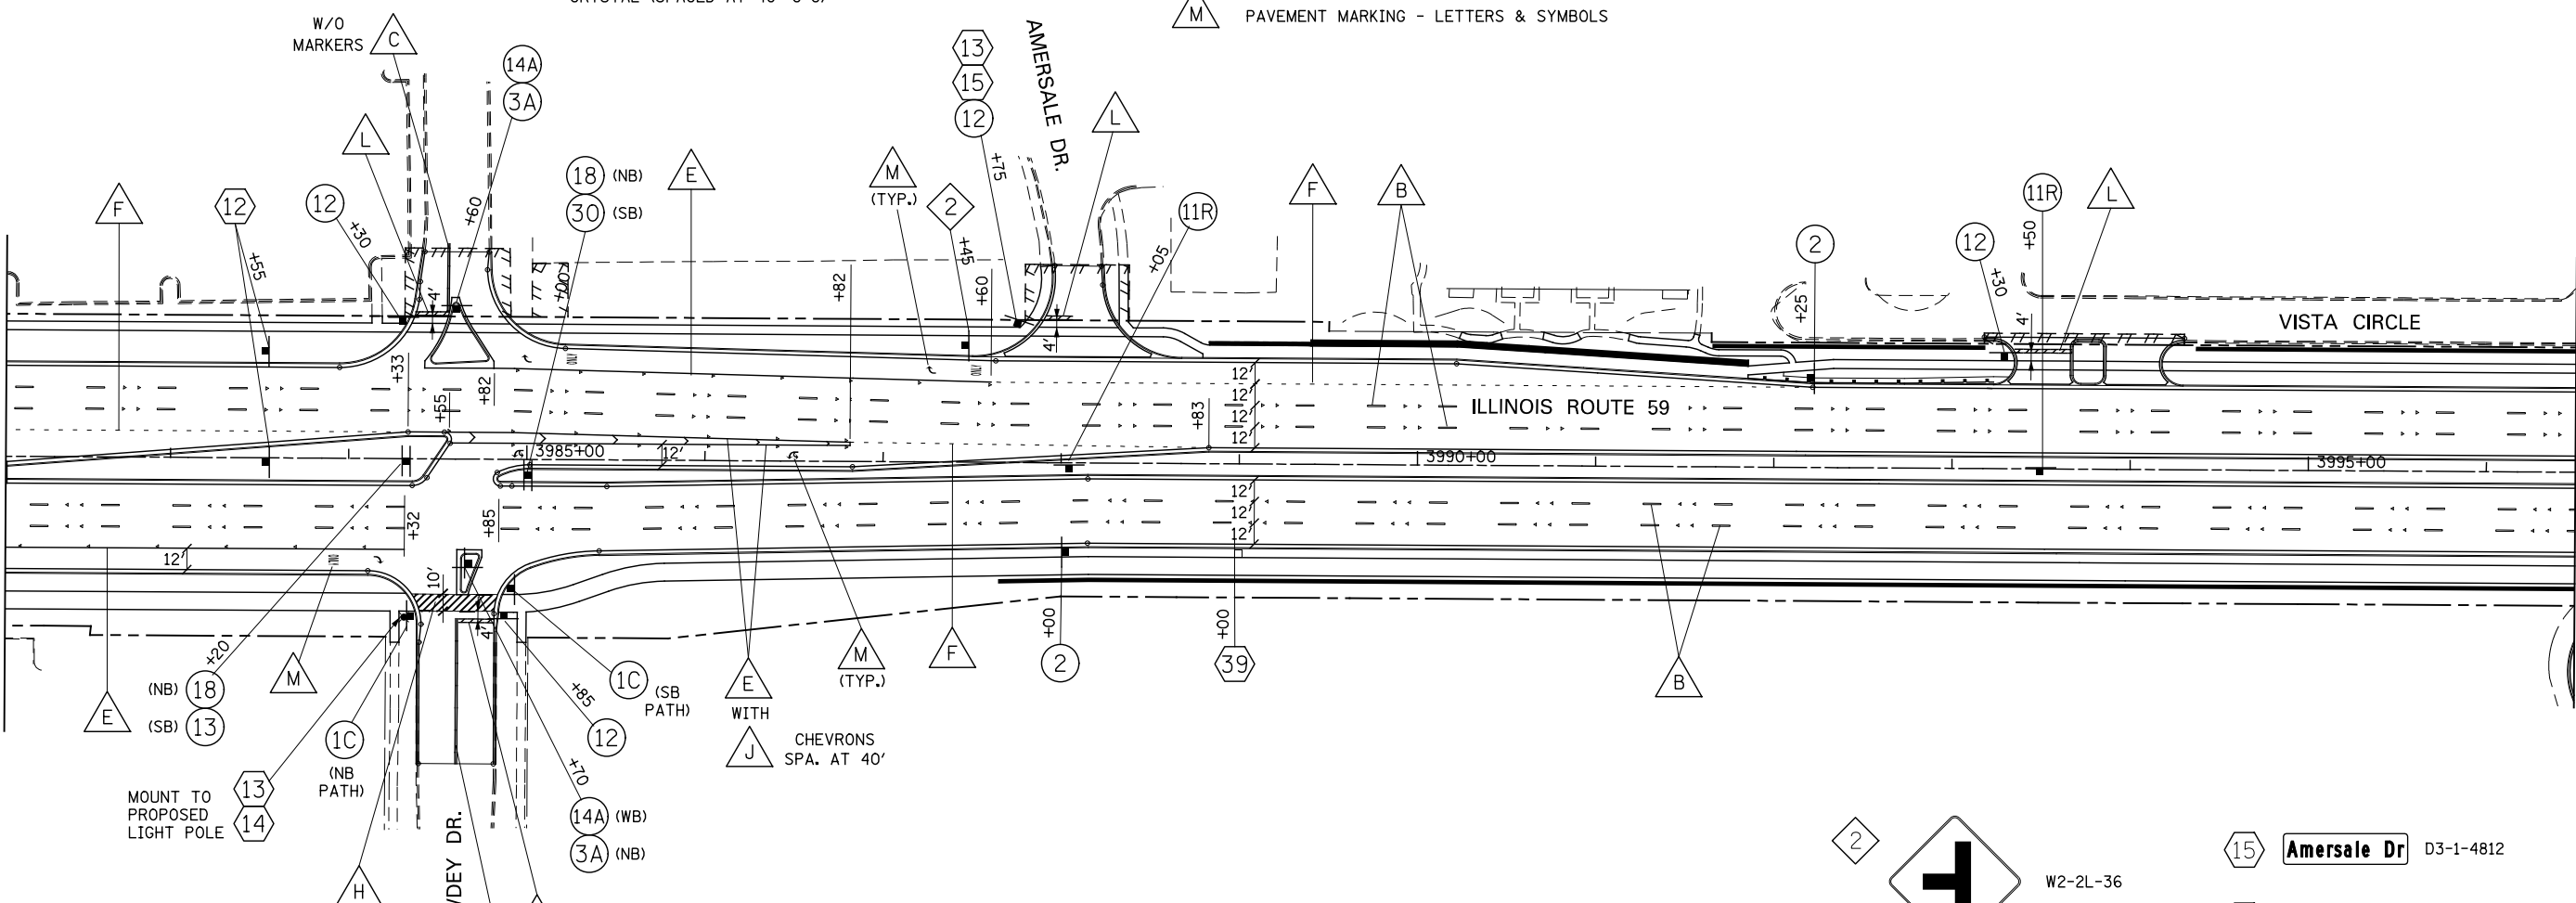

SIGN LEGEND

- 11R ONE WAY R6-2R-2430
- 12 STOP R1-1-30 R3-5R-3036 MOUNT ON SEPARATE POSTS
- 13 U-TURN YIELD TO RIGHT TURN R10-16-3036
- 14A U-TURN ONLY R4-7-2430
- 18 NO U-TURN VEHICLES OVER 22 FEET R3-18-36
- 1C STOP R1-1-18 (PATH ONLY)
- 2 SPEED LIMIT 45 R2-1-3036 (45 MPH)
- 3A NO LEFT TURN R3-2-30
- 39 RELOCATE SIGN PANEL ASSEMBLY -TYPE A D10-SPECIAL-1236
- 15 Amersale Dr D3-1-4812
- 12 North Aurora Rd D3-1-9018
- 13 Route 59 D3-1-4212
- 14 Gowdey Dr D3-1-4212
- 2 W2-2L-36
- W16-8-368

STATE OF ILLINOIS
DEPARTMENT OF TRANSPORTATION

PAVEMENT MARKING AND SIGNING - ILLINOIS ROUTE 59

SCALE: AS SHOWN SHEET NO. 1 OF 9 SHEETS STA. 3982+08 TO STA. 3996+50

F.A.P. RTE.	SECTION	COUNTY	TOTAL SHEETS	SHEET NO.
338	(112 & 113) WRS-6	DUPAGE	734	369
CONTRACT NO. 60R31				
ILLINOIS FED. AID PROJECT				