




**TEMPORARY TRAFFIC SIGNAL STAGE 3C**

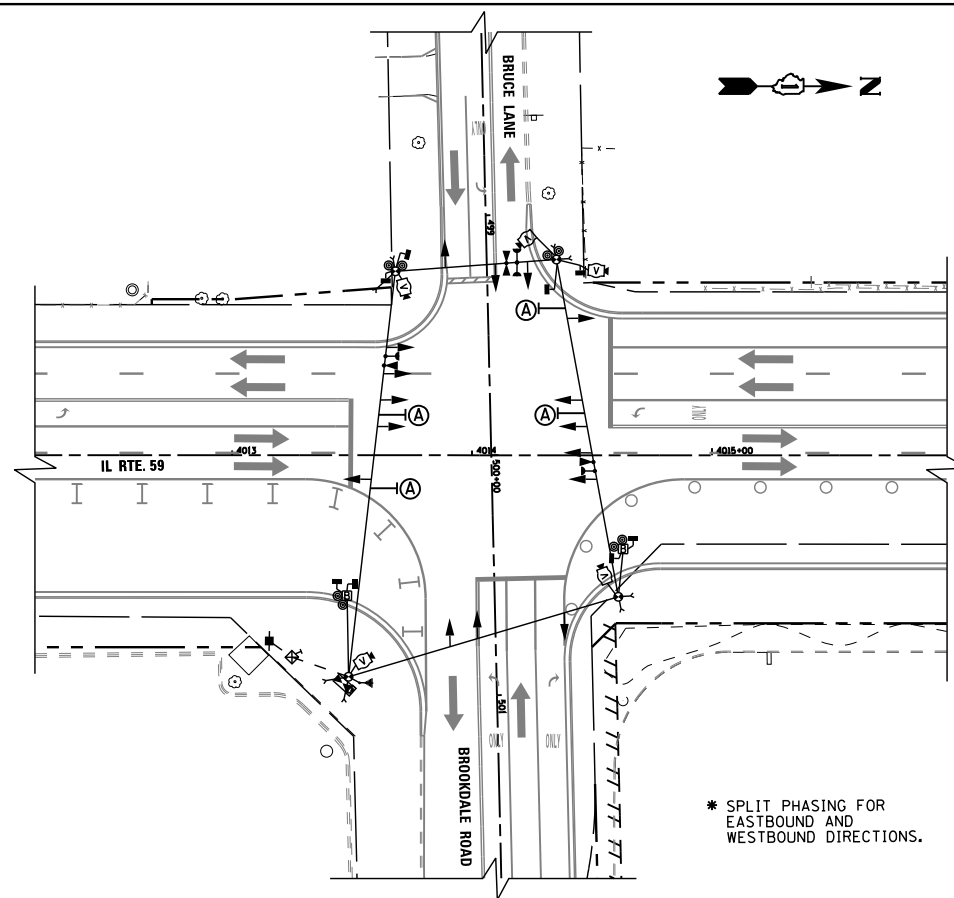

**TEMPORARY TRAFFIC SIGNAL STAGE 3D**

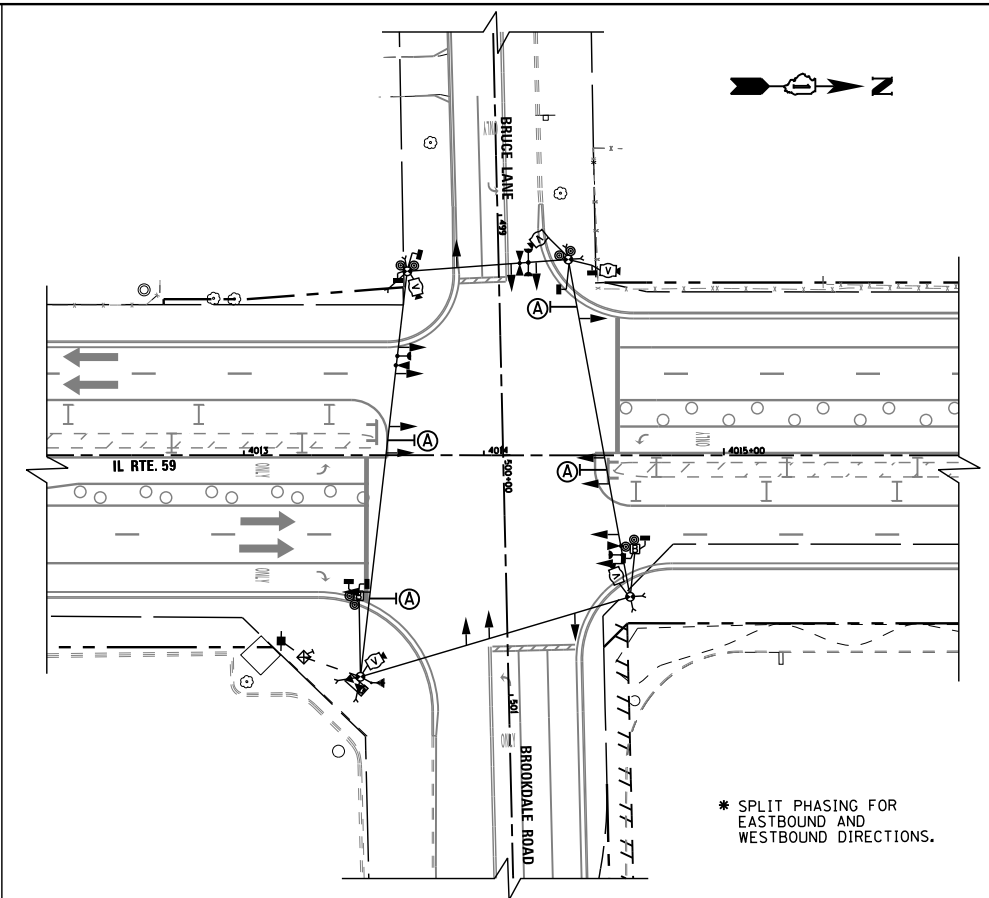

**TEMPORARY TRAFFIC SIGNAL STAGE 4**

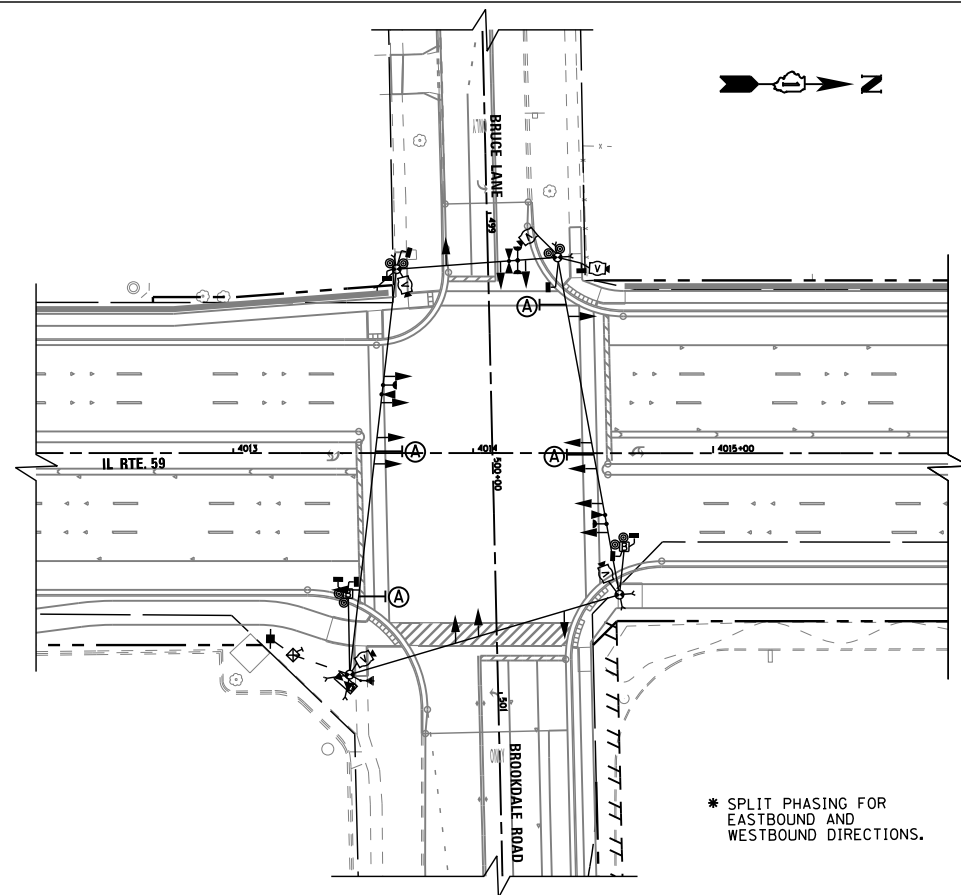

**TEMPORARY TRAFFIC SIGNAL FINAL CONDITION**

FILE NAME =	USER NAME = \$USER\$	DESIGNED - DW	REVISED -
K:\Projects\090059\Design\Sheet Files\6799rwa59tempBB4.dgn		DRAWN - JDH	REVISED -
	PLOT SCALE = \$SCALE\$	CHECKED - KMM	REVISED -
	PLOT DATE = 12/6/2012	DATE -	REVISED -

**STATE OF ILLINOIS  
 DEPARTMENT OF TRANSPORTATION**

**TEMPORARY TRAFFIC SIGNAL INSTALLATION  
 M.O.T. STAGING PLAN (3 OF 3)  
 IL RTE 59 AT BRUCE LANE /BROOKDALE ROAD**

SCALE: N.T.S. SHEET NO. 4 OF 4 SHEETS STA. TO STA.

F.A. RTE.	SECTION	COUNTY	TOTAL SHEETS	SHEET NO.
338	(112 & 113) WRS-6	DUPAGE	734	392
<b>TS-12</b>			CONTRACT NO. 60R31	
ILLINOIS FED. AID PROJECT				