


ELEVATION

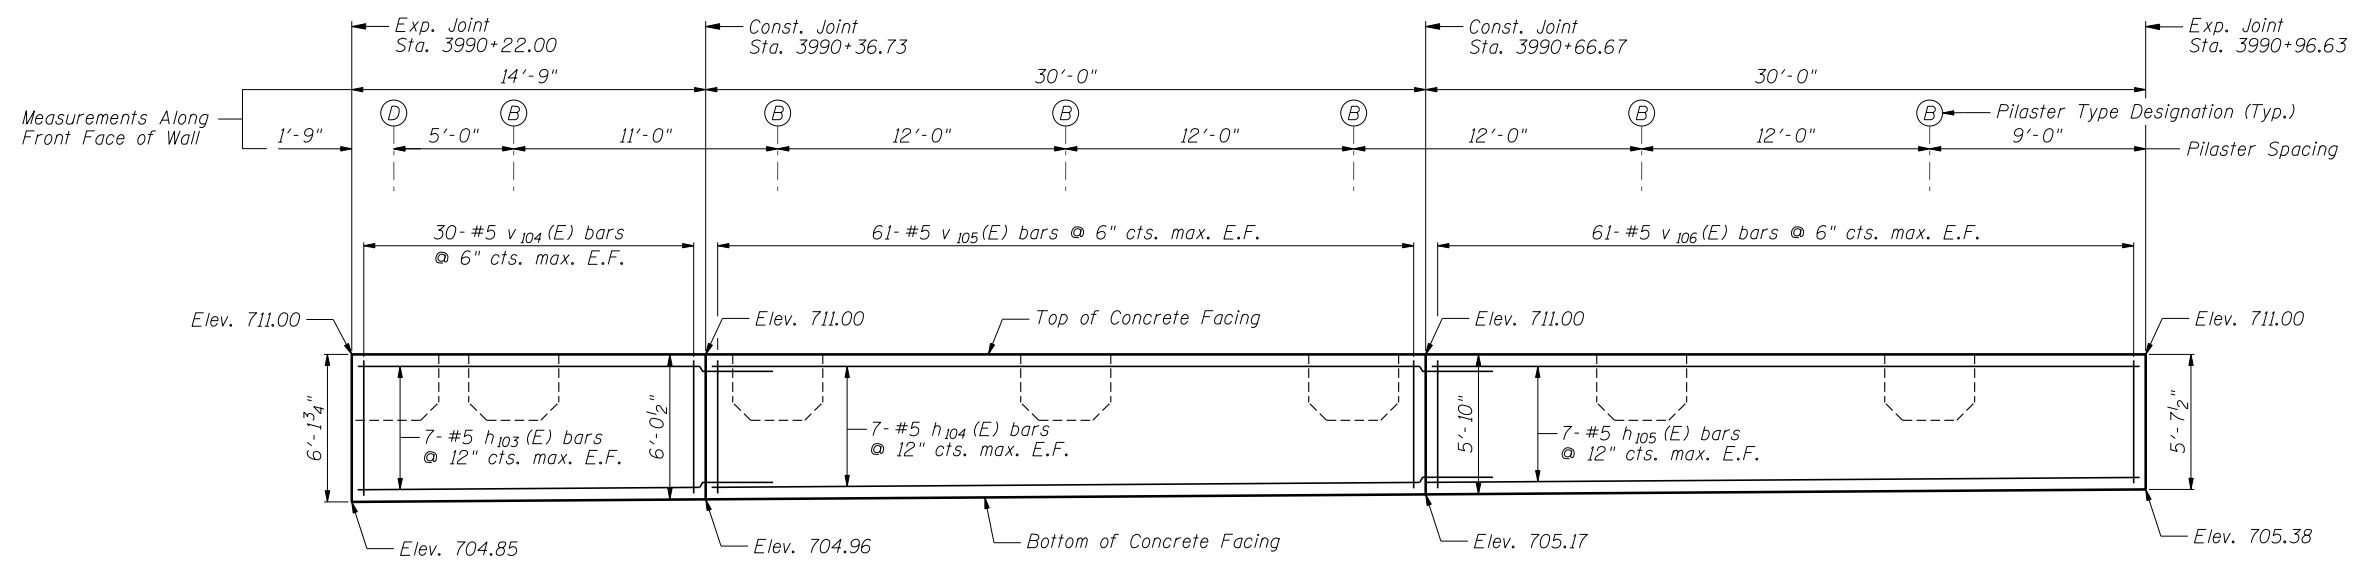

ELEVATION

Notes:
 Minimum lap for #5 bar is 3'-8".
 Space reinforcement in wall to miss shear studs.
 * signifies cut bar. Order per length on Bill of Material. Cut as shown in Cutting Diagram and use half of bars in each face.
 See Sheet SA-7 for Concrete Facing Details and Bill of Material.
 See Sheet SA-8 for Pilaster Details.

FILE NAME = ...60R31-W048-005-ConcreteFacing1.dgn



DESIGNED - LAS	REVISED -
CHECKED - DAZ	REVISED -
DRAWN - SAW	REVISED -
CHECKED - LAS	REVISED -

**STATE OF ILLINOIS
DEPARTMENT OF TRANSPORTATION**

**CONCRETE FACING 1
STA. 3989 + 40.25 TO STA. 3991 + 85.47 SN 022-W048**

F.A.P. RTE.	SECTION	COUNTY	TOTAL SHEETS	SHEET NO.
338	(112 & 113) WRS-6	DUPAGE	734	494
CONTRACT NO. 60R31				

SHEET NO. SA-6 OF SA-10 SHEETS

ILLINOIS FED. AID PROJECT